

646.40 DURABLE 100 mm WHITE LINE  
 (ALL LINES WILL INCLUDE EDGE LINE BREAKS AND RADIUS FOR TOWN HIGHWAYS)

HANCOCK:  
 STA. 3+880.0 - STA. 4+068.422 LT & RT

GRANVILLE:  
 STA. 0+000.000 - STA. 0+360.0 LT & RT

646.60 TEMPORARY 100 mm WHITE LINE  
 (ALL LINES WILL INCLUDE EDGE LINE BREAKS AND RADIUS FOR TOWN HIGHWAYS)

HANCOCK:  
 STA. 3+880.0 - STA. 4+068.422 LT & RT

GRANVILLE:  
 STA. 0+000.000 - STA. 0+360.0 LT & RT

646.41 DURABLE 100 mm YELLOW LINE  
 (ALL LINES WILL INCLUDE C/L BREAKS FOR TOWN HIGHWAYS) S=SOLID, D=DASHED

HANCOCK:  
 STA. 3+880.0 - STA. 4+068.422 LT C RT S - S

GRANVILLE:  
 STA. 0+000.000 - STA. 0+360.0 S - S


646.61 TEMPORARY 100 mm YELLOW LINE  
 (ALL LINES WILL INCLUDE C/L BREAKS FOR TOWN HIGHWAYS) S=SOLID, D=DASHED

HANCOCK:  
 STA. 3+880.0 - STA. 4+068.422 LT C RT S - S

GRANVILLE:  
 STA. 0+000.000 - STA. 0+360.0 S - S

DITCHING LOCATIONS

HANCOCK:  
 STA. 3+890 - STA. 4+025 LT  
 GRANVILLE:  
 STA. 0+000 - STA. 0+348 LT  
 (SEE SHEET 8 FOR DETAILS)

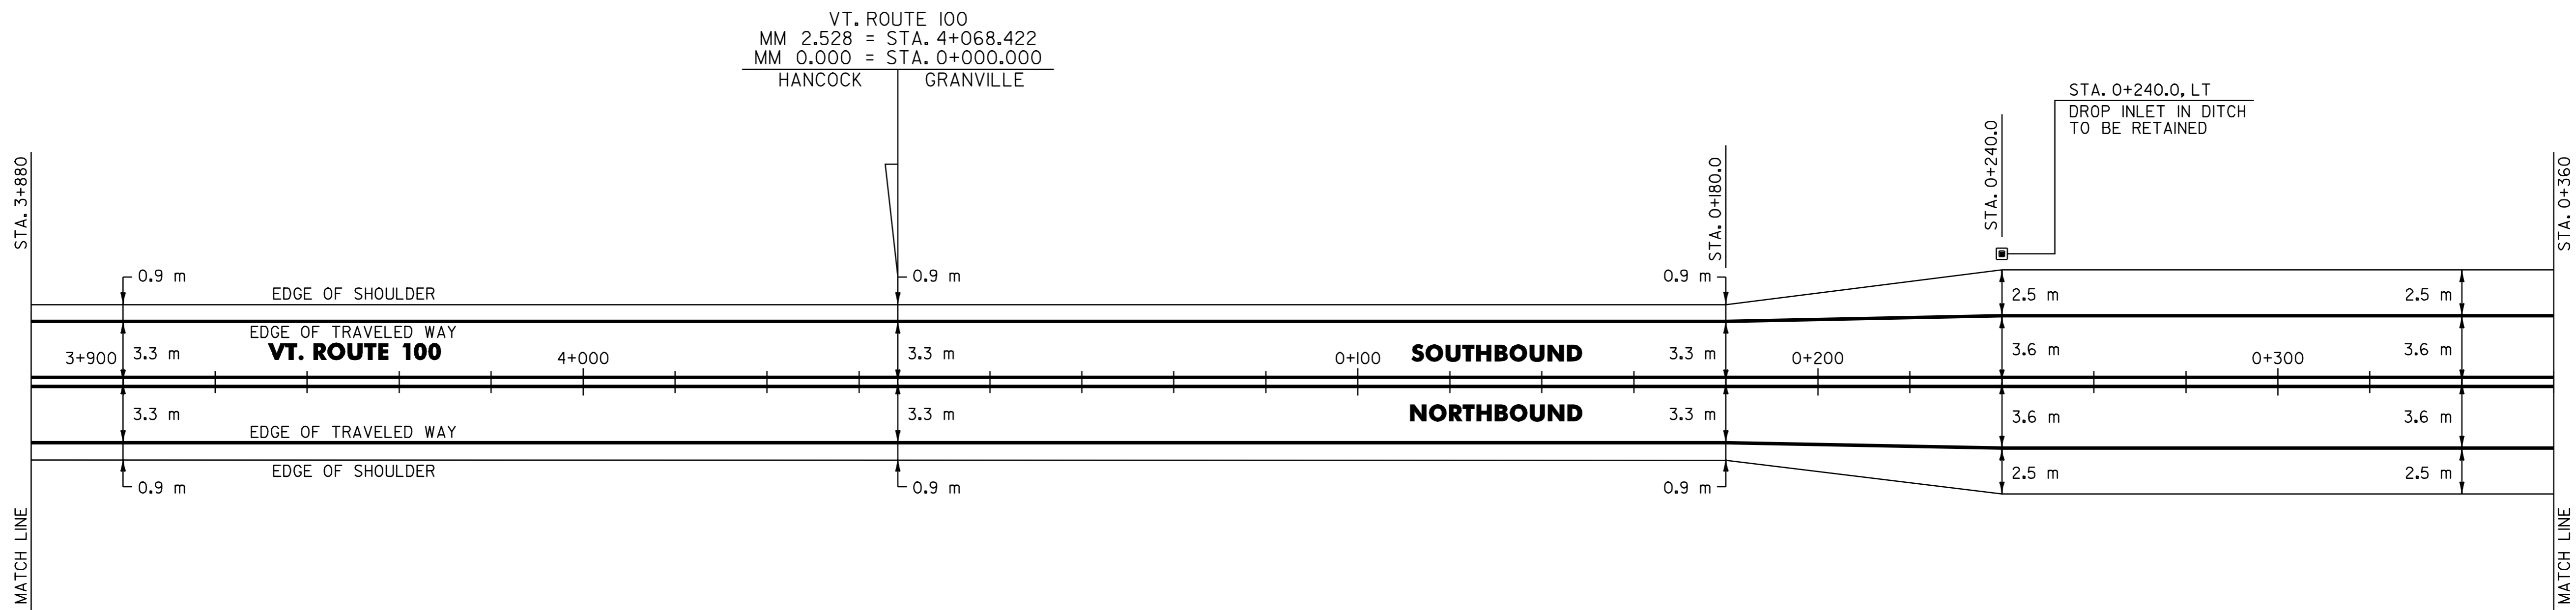

DATUM	
VERTICAL	N/A
HORIZONTAL	N/A

<b>PAVING PROJECT LAYOUT</b>	SURVEYED BY	N/A	DATE	N/A
	DRAWN BY	C.A.K.	DATE	11/00
	SQUAD LEADER	T.P.K.		
	DESIGN FILE NO.	/pave/98bl80/pbl80.dgn		
	IPARM FILE	pbl80p15.i	DATE PLOTTED	21-DEC-2006 15
PROJ. NAME	ROCHESTER-GRANVILLE			
PROJ. NO.	AC_SIP_2124(I)S			
SHEET	23	OF	49	SHEETS