

646.40 DURABLE 100 mm WHITE LINE
(ALL LINES WILL INCLUDE EDGE LINE BREAKS AND RADIUS FOR TOWN HIGHWAYS)

GRANVILLE:
STA. 0+900.0 - STA. 1+440.0 LT & RT

646.60 TEMPORARY 100 mm WHITE LINE
(ALL LINES WILL INCLUDE EDGE LINE BREAKS AND RADIUS FOR TOWN HIGHWAYS)

GRANVILLE:
STA. 0+900.0 - STA. 1+440.0 LT & RT

646.41 DURABLE 100 mm YELLOW LINE
(ALL LINES WILL INCLUDE C/L BREAKS FOR TOWN HIGHWAYS) S=SOLID, D=DASHED

GRANVILLE:		LT	CL	RT
STA. 0+900.0 - STA. 0+957.6	S	-	-	S
STA. 0+957.6 - STA. 1+126.5	S	-	-	D
STA. 1+126.5 - STA. 1+319.7	-	-	-	D
STA. 1+319.7 - STA. 1+440.0	D	-	-	S
STA. 0+941.466	DOUBLE SOLID			RT, T-3

646.61 TEMPORARY 100 mm YELLOW LINE
(ALL LINES WILL INCLUDE C/L BREAKS FOR TOWN HIGHWAYS) S=SOLID, D=DASHED

GRANVILLE:		LT	CL	RT
STA. 0+900.0 - STA. 0+957.6	S	-	-	S
STA. 0+957.6 - STA. 1+126.5	S	-	-	D
STA. 1+126.5 - STA. 1+319.7	-	-	-	D
STA. 1+319.7 - STA. 1+440.0	D	-	-	S
STA. 0+941.466	DOUBLE SOLID			RT, T-3

646.46 DURABLE 600 mm STOP BAR

GRANVILLE:
STA. 0+941.466 RT, T-3

646.66 TEMPORARY 600 mm STOP BAR


GRANVILLE:
STA. 0+941.466 RT, T-3

646.50 DURABLE LETTER OR SYMBOL

GRANVILLE:
STA. 0+941.466 RT, T-3, "S,T,O,P" (4 EA)

646.70 TEMPORARY LETTER OR SYMBOL

GRANVILLE:
STA. 0+941.466 RT, T-3, "S,T,O,P" (4 EA)

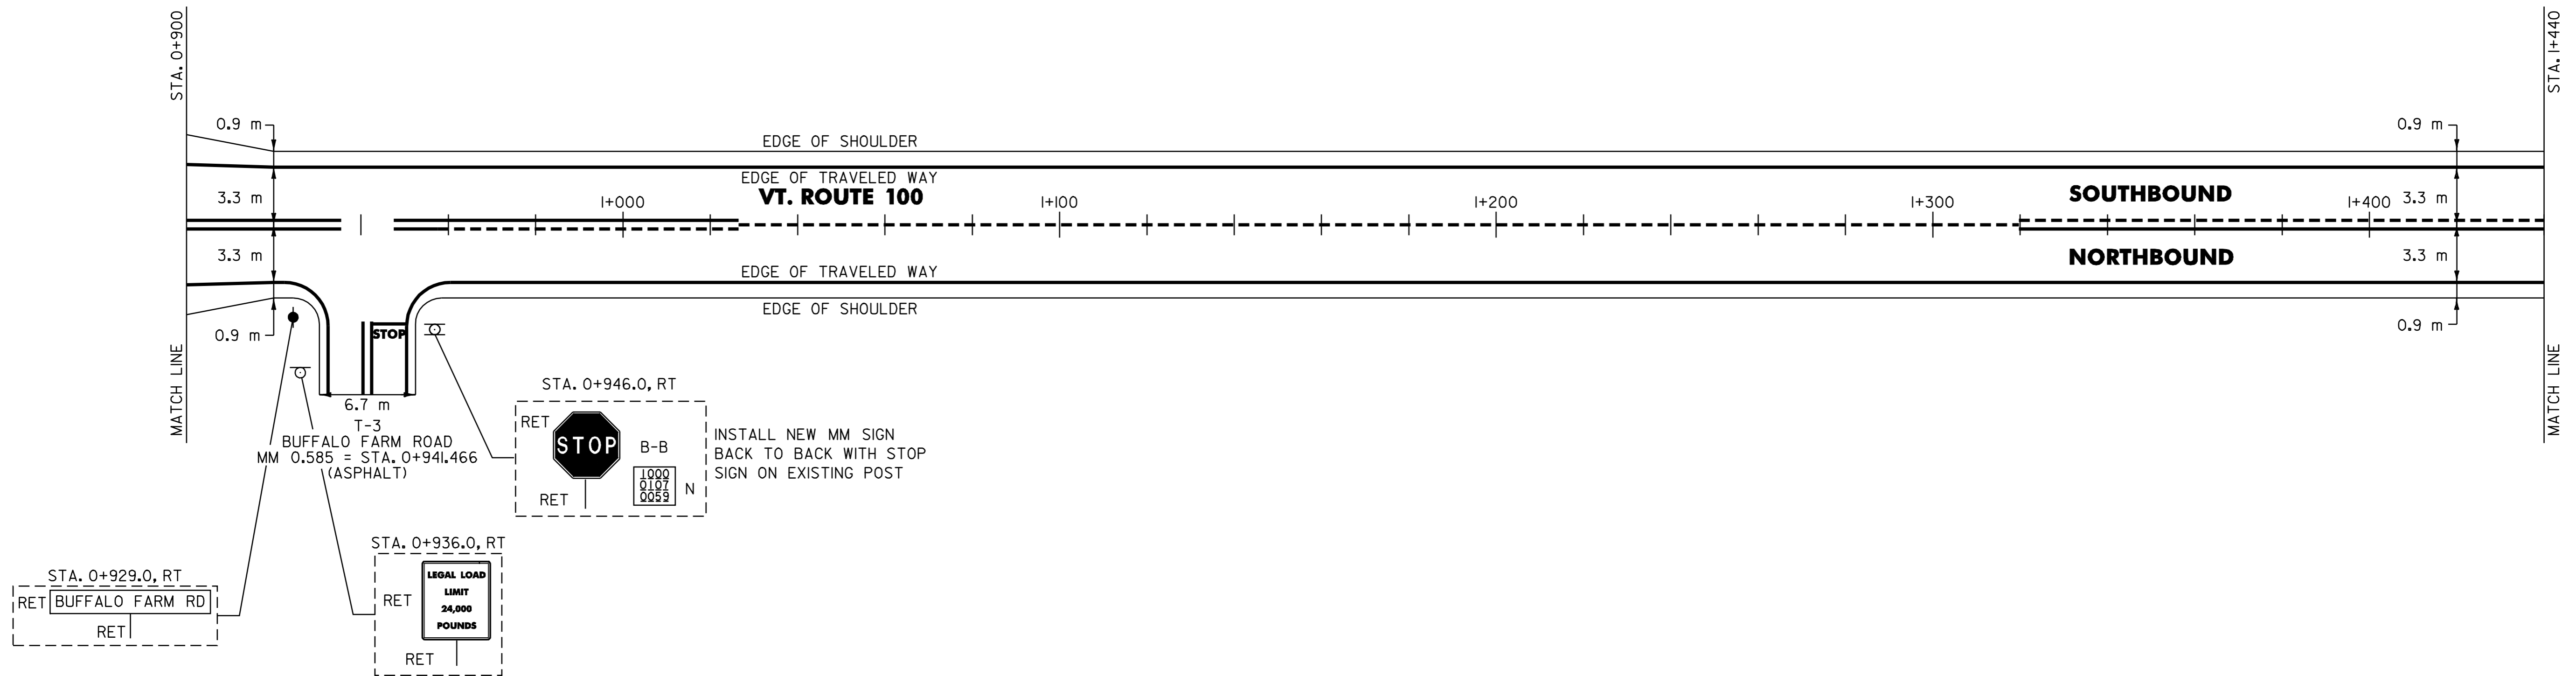

NOTE:
1. PAVING LIMIT ON ALL TOWN HIGHWAYS SHALL BE MEASURED 8 m BACK FROM VT. ROUTE 100 EDGE OF SHOULDER UNLESS DENOTED OTHERWISE ON THE PLANS OR AS DIRECTED BY THE RESIDENT ENGINEER.

SIGN LEGEND
R= REMOVE
S= SALVAGE
N= NEW
RET= RETAIN
B-B= BACK TO BACK
EXISTING= _____
NEW= _____

PAVING PROJECT LAYOUT	SURVEYED BY <u>N/A</u> DATE <u>N/A</u>
	DRAWN BY <u>C.A.K.</u> DATE <u>11/00</u>
	SQUAD LEADER <u>T.P.K.</u>
	DESIGN FILE NO. <u>/pave/98b180/pbl80.dgn</u>
	IPARM <u>pbl80p17.i</u> DATE <u>21-DEC-2006</u> FILE <u>PLOTTED</u>
PROJ. NAME <u>ROCHESTER-GRANVILLE</u>	
PROJ. NO. <u>AC_SIP_2124(1)S</u>	
SHEET <u>25</u> OF <u>49</u> SHEETS <u>_____</u>	

DATUM
VERTICAL N/A
HORIZONTAL N/A