



646.406 - DURABLE 4 INCH WHITE LINE,
RECESSED POLYUREA
STA 123+00 - 126+75 LT (EDGE LINE)
STA 123+00 - 126+75 RT (EDGE LINE)

646.416 - DURABLE 4 INCH YELLOW LINE,
RECESSED POLYUREA
STA 123+00 - 126+75 (DOUBLE CENTERLINE)

646.494 - DURABLE LETTER OR SYMBOL,
POLYUREA
STA 122+35 RT - "SIGNAL"
STA 122+85 RT - "AHEAD"

675.20 - TRAFFIC SIGNS, TYPE A
STA 121+60 RT
STA 122+60 RT
STA 123+60 RT
STA 124+13 LT
STA 125+60 RT
STA 126+47 LT


675.50 - REMOVING SIGNS
8 - AS SHOWN

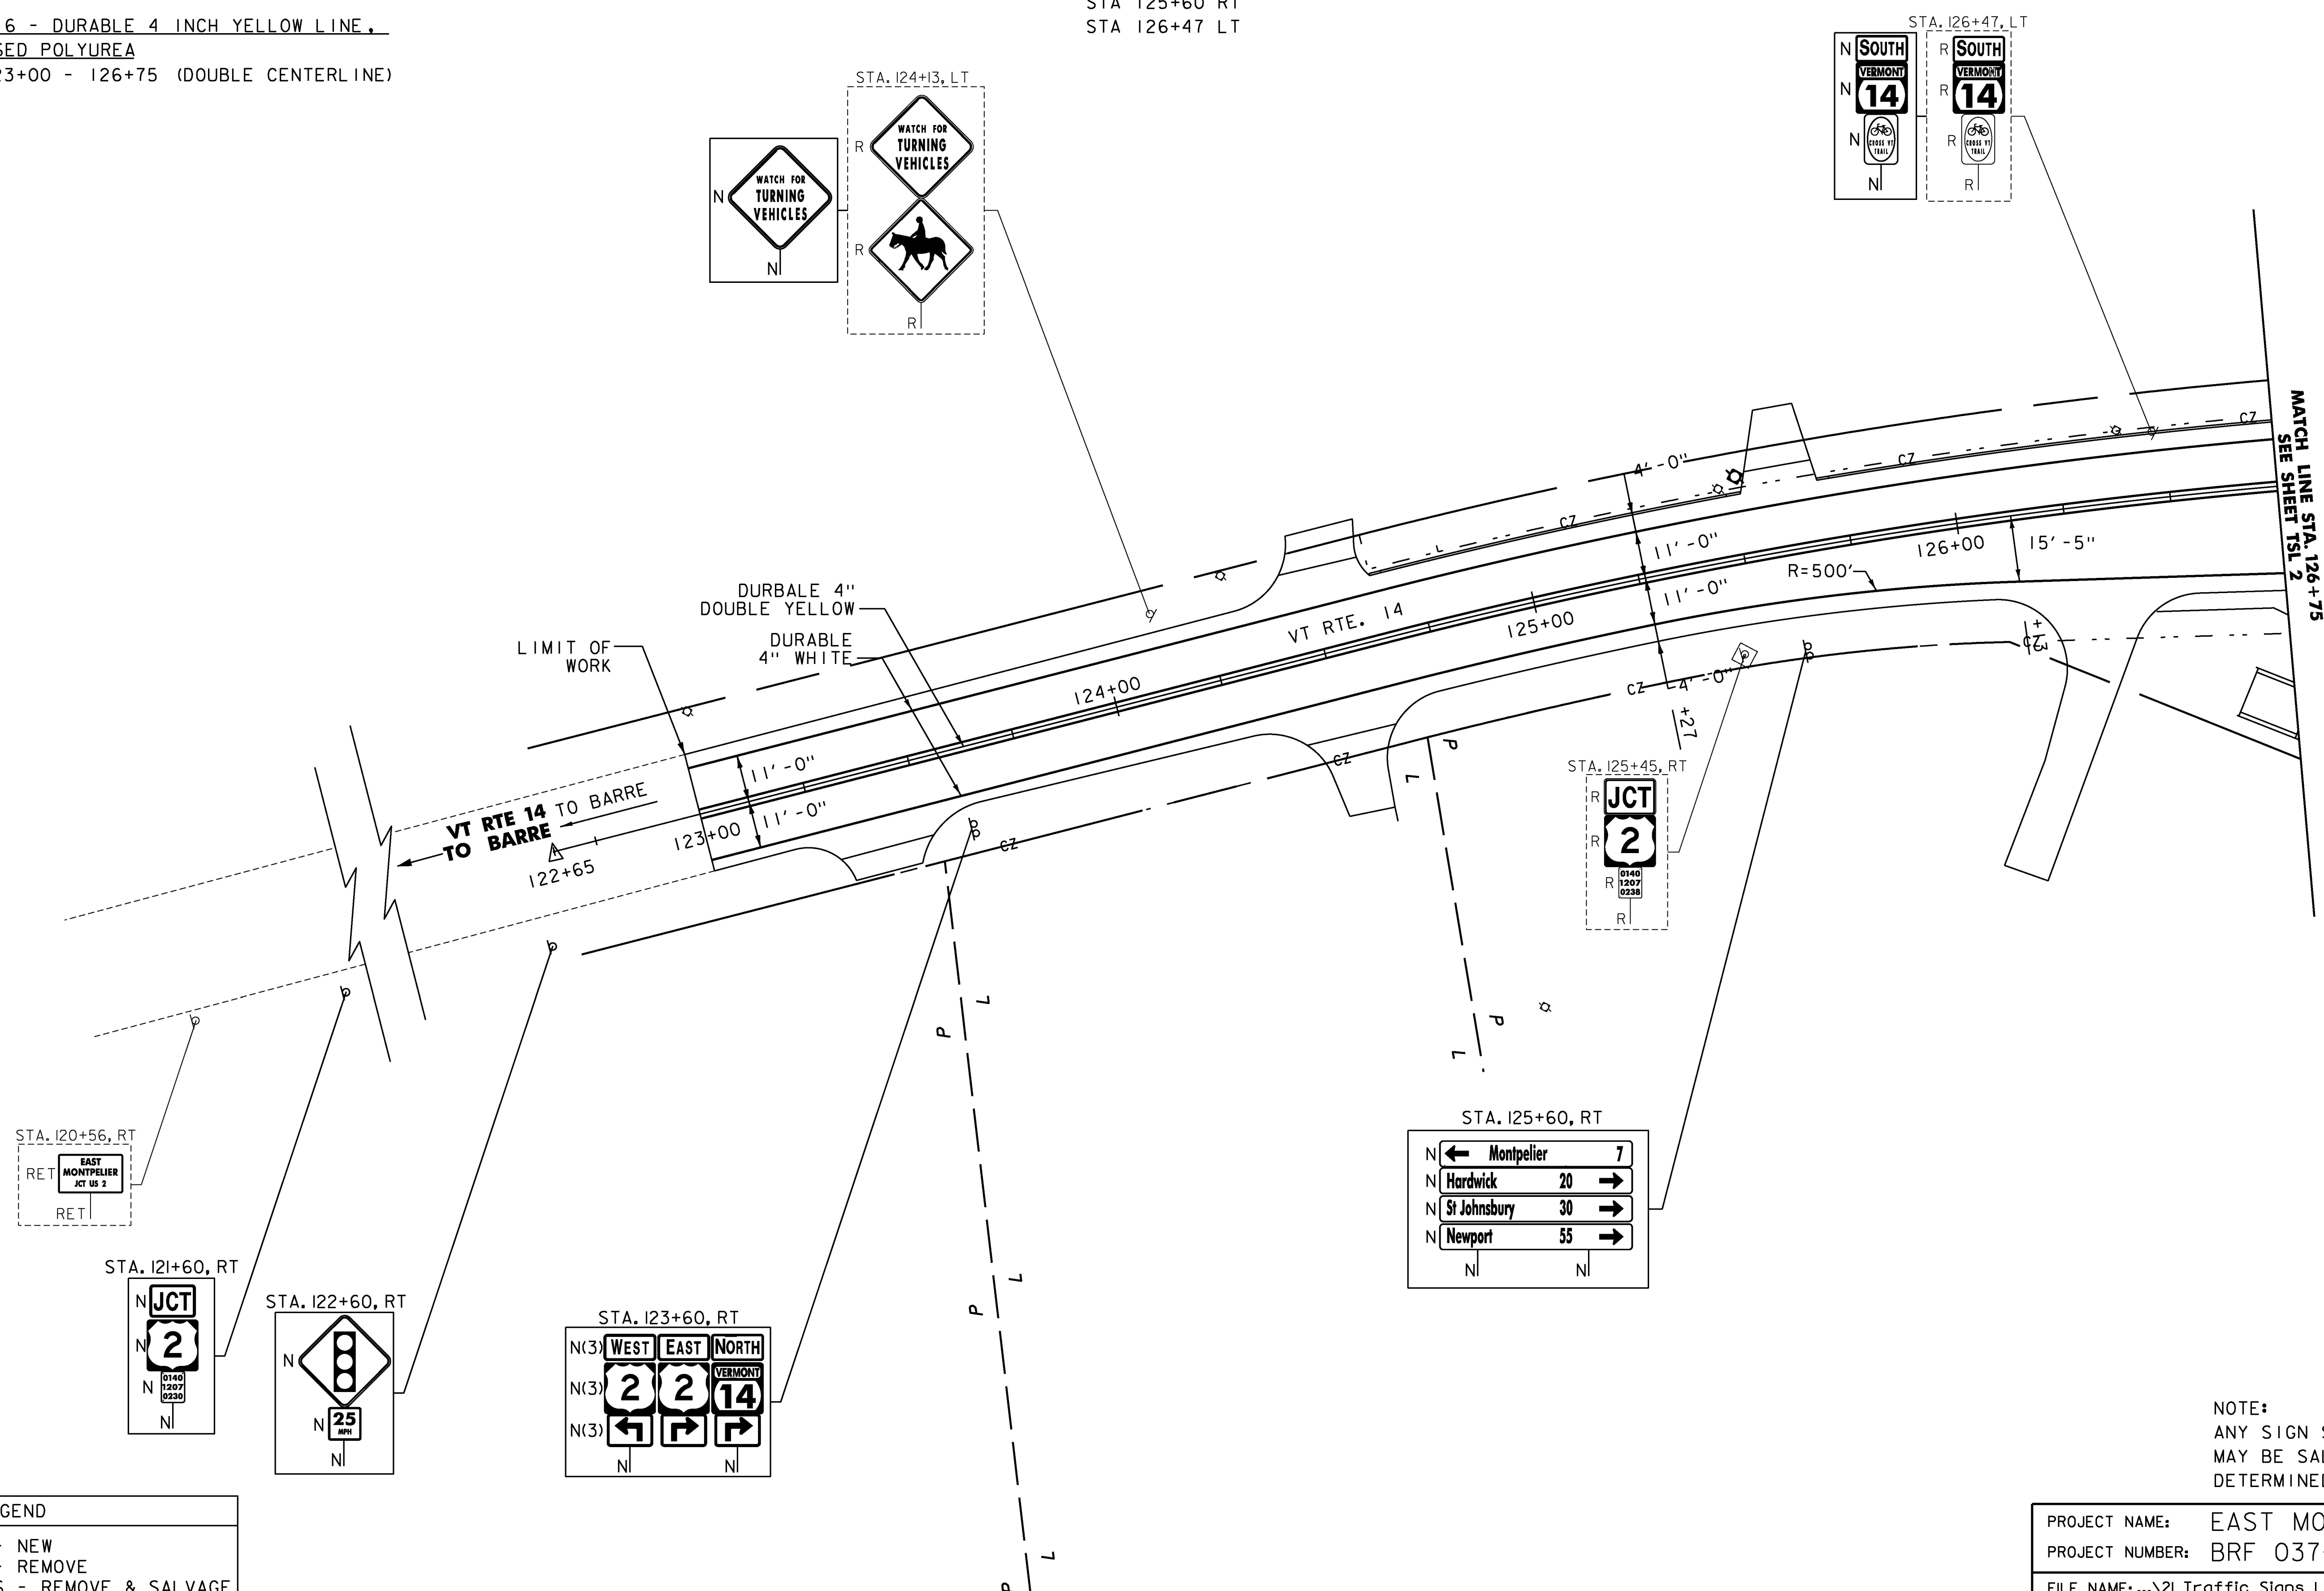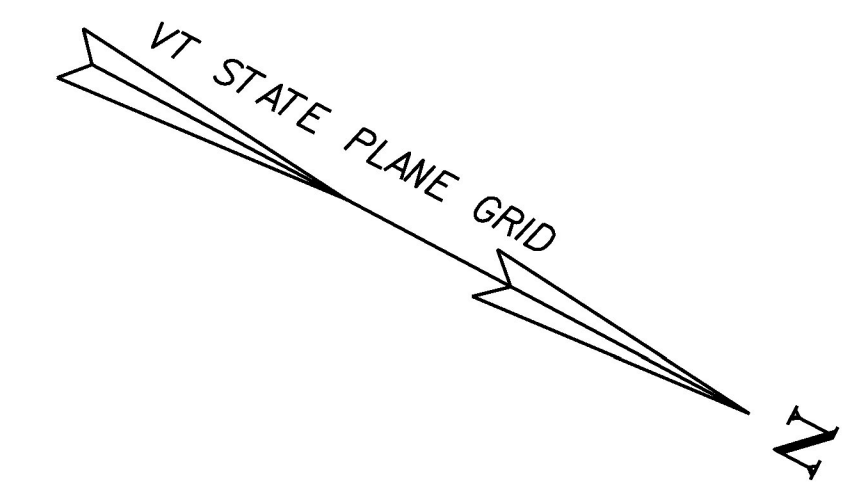

MATCH LINE STA. 126+75
SEE SHEET TSL 2

LEGEND	
N	- NEW
R	- REMOVE
R&S	- REMOVE & SALVAGE
RET	- RETAIN
S	- SALVAGE

NOTE:
ANY SIGN SCHEDULED TO BE REPLACED
MAY BE SALVAGED AND RESET AS
DETERMINED BY THE ENGINEER

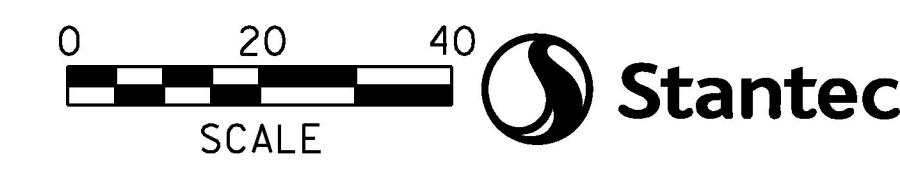

PROJECT NAME:	EAST MONTPELIER
PROJECT NUMBER:	BRF 037-1(7)
FILE NAME: ... \21-Traffic Signs Lines.dgn	PLOT DATE: 2/17/2017
PROJECT LEADER: T. KNIGHT	DRAWN BY: G. BARRETT
DESIGNED BY: D. DRAPER	CHECKED BY: K. RICHARDSON
TRAFFIC SIGNS & LINES PLANS - TSL 1	SHEET 47 OF 158