



STA 9+10 RT
 BEGIN UNCLASSIFIED CHANNEL EXCAVATION
 BEGIN GEOTEXTILE UNDER STONE FILL
 BEGIN STONE FILL TYPE IV
 BEGIN GRUBBING MATERIAL

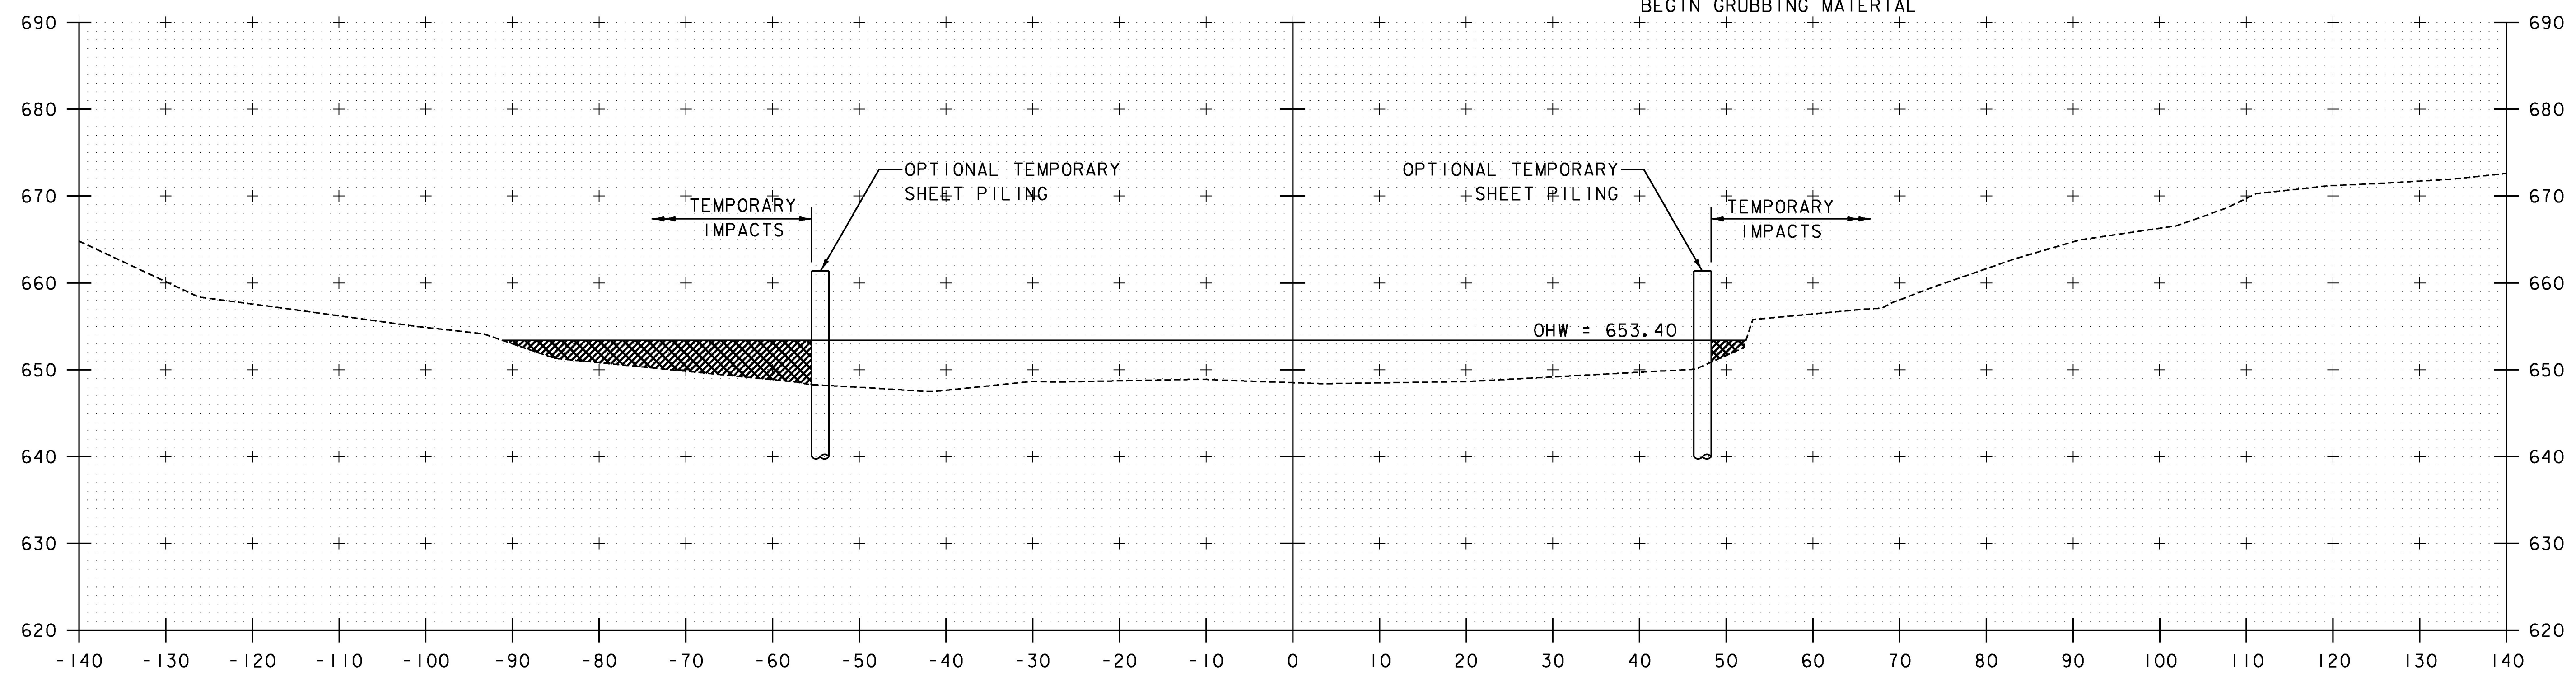

STA. 9+00 TO STA. 9+25

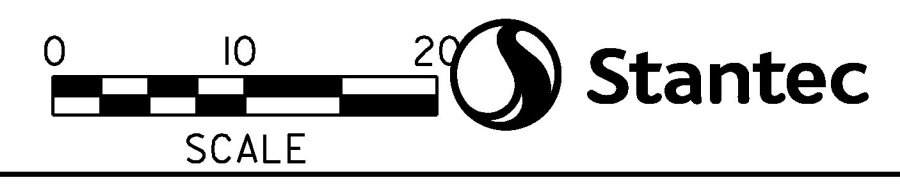

PROJECT NAME:	EAST MONTPELIER
PROJECT NUMBER:	BRF 037-I(7)
FILE NAME:	32_Cross Sections.dgn
PROJECT LEADER:	T. KNIGHT
DESIGNED BY:	C. GENDRON
CHANNEL CROSS SECTIONS:	CXS-1
PLOT DATE:	2/17/2017
DRAWN BY:	C. GENDRON
CHECKED BY:	K. RICHARDSON
SHEET:	117 OF 158