


SOIL CLASSIFICATION
 ADAMS LOAMY FINE SAND
 3% TO 8% SLOPES
 "K FACTOR" = 0.17
 CLASSIFIED AS LOW EROSION POTENTIAL

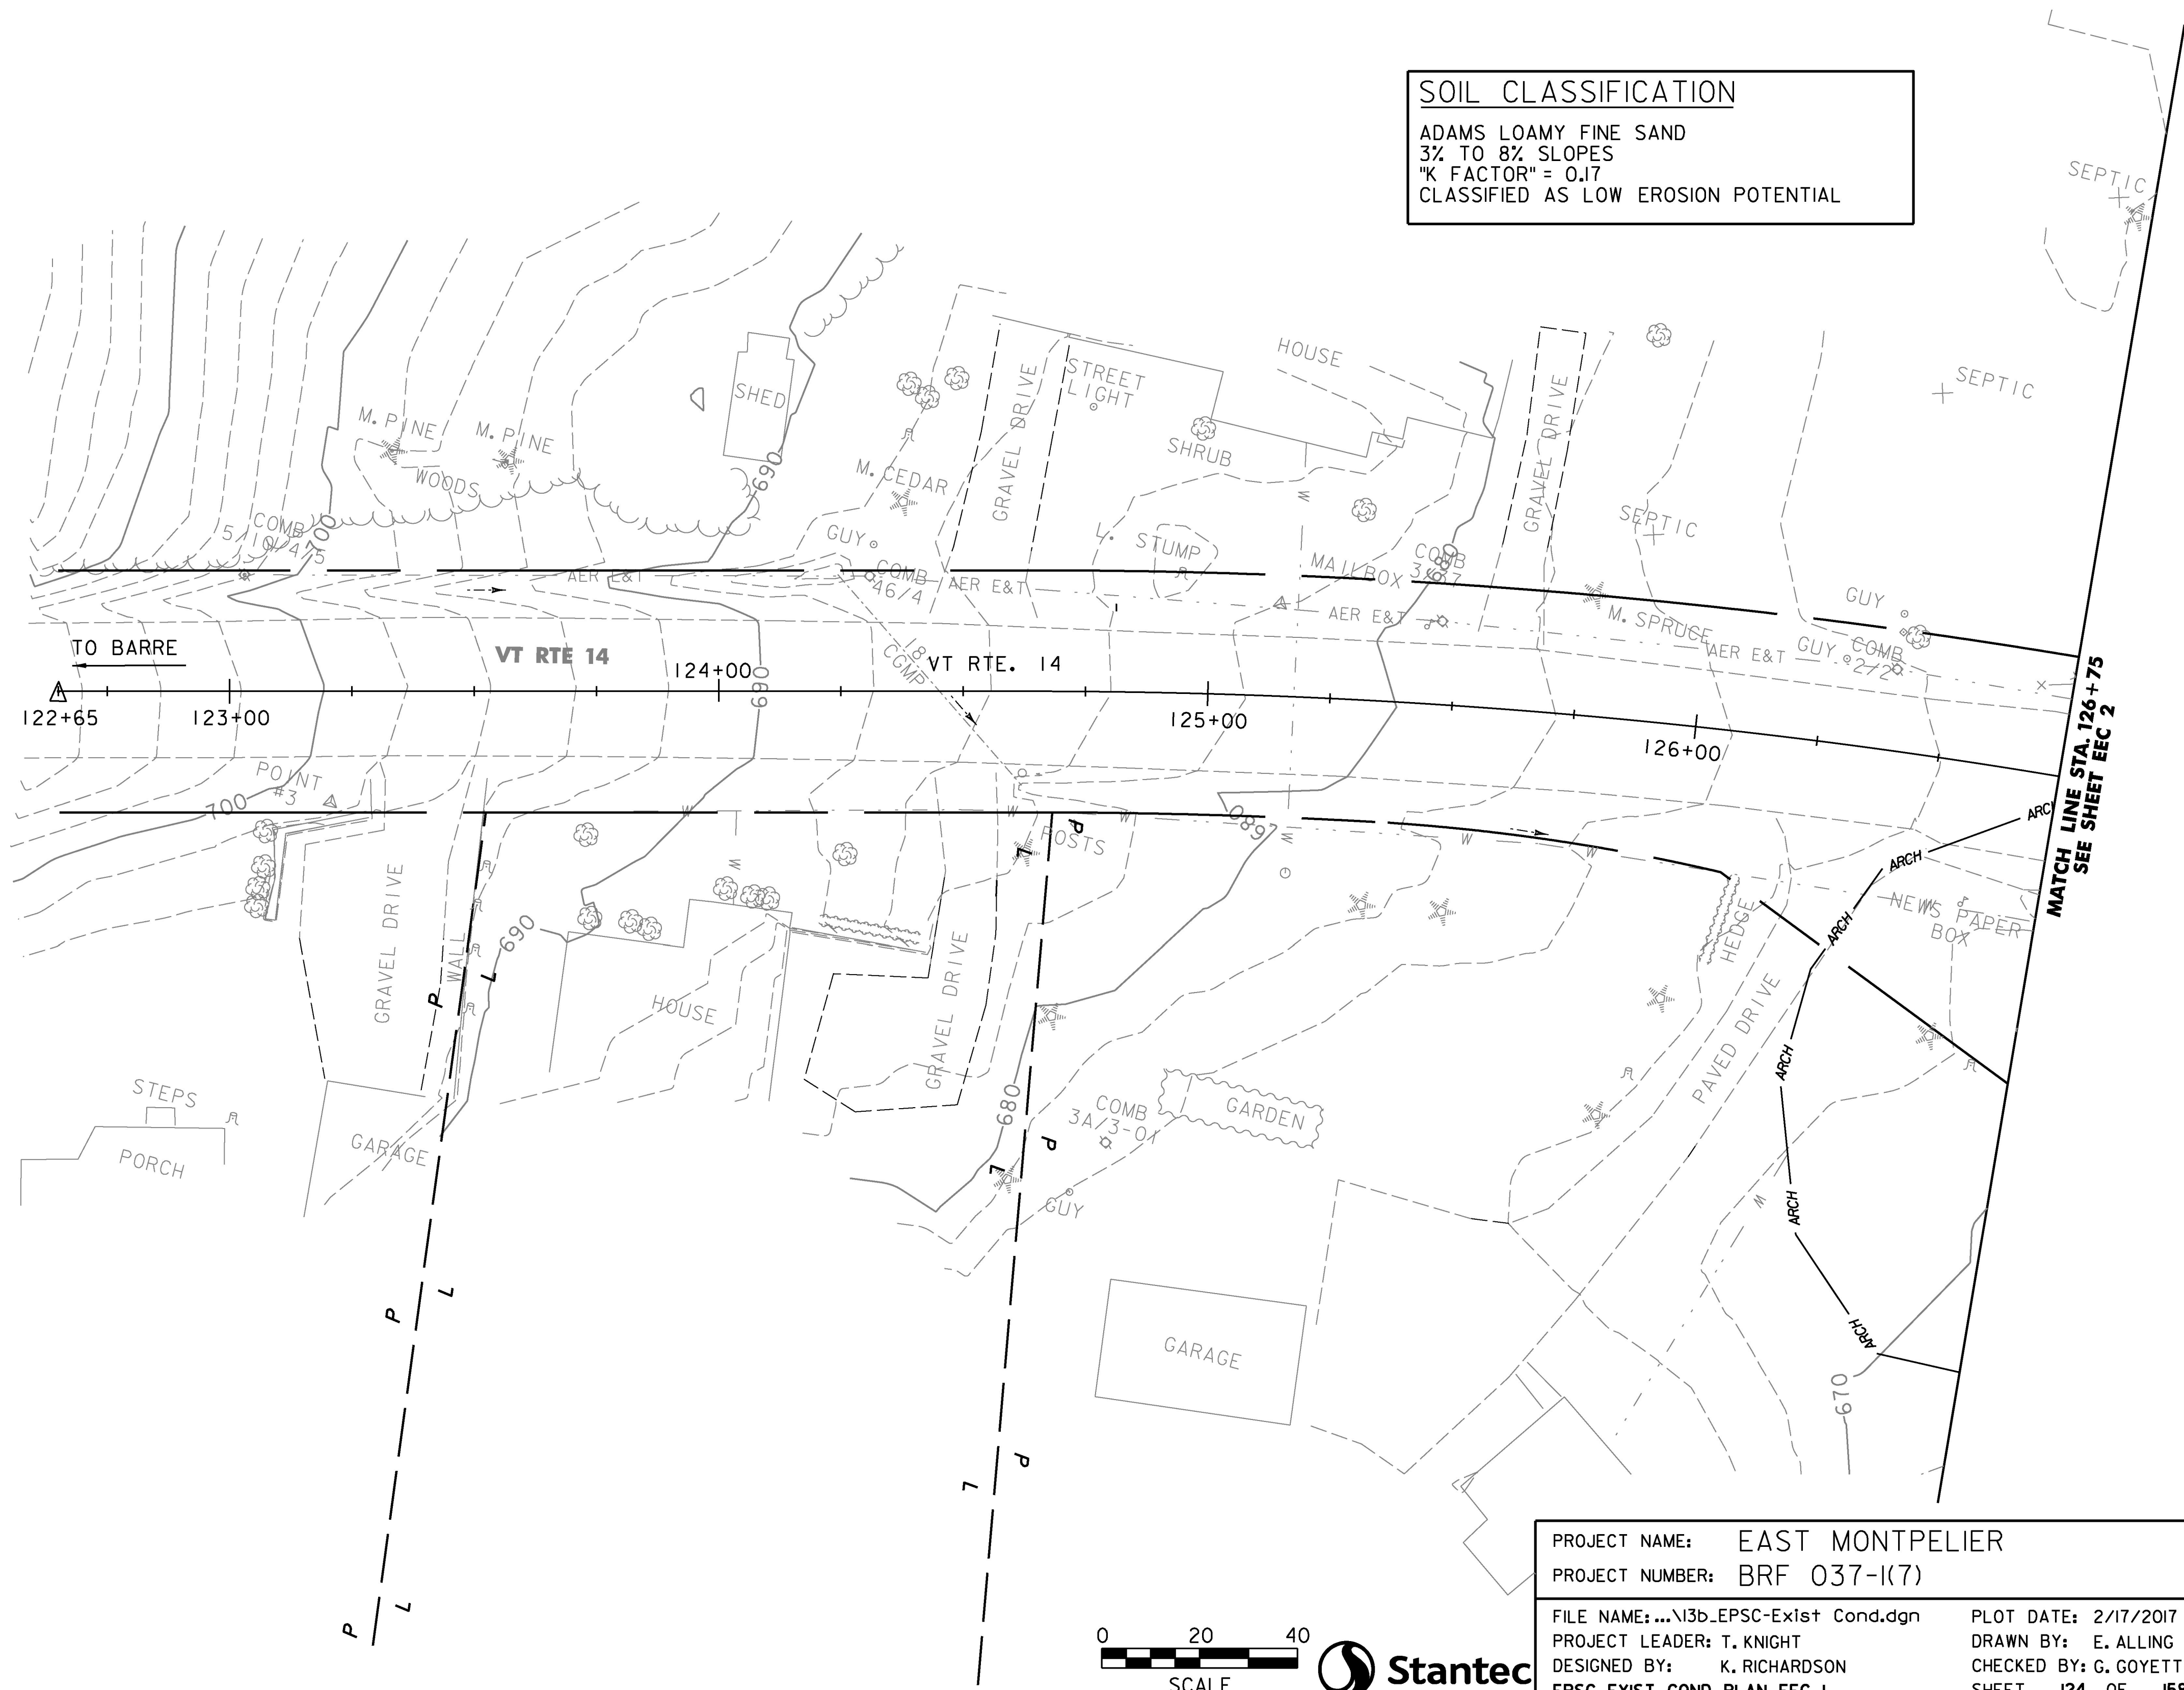

LEGEND

- EXISTING DRAINAGE FLOW DIRECTION
- AERIAL ELECTRIC & TELEPHONE
- WATER LINE
- PHASE I ARCHEAOLOGICAL SURVEY WORK AREA
- PROPERTY LINE
- RIPARIAN BUFFER ZONE
- PHASE I ARCHEAOLOGICAL SURVEY WORK AREA
- EXISTING R.O.W.
- INLET PROTECTION DEVICE, TYPE I (PIPE INLET PROTECTION)
- SPECIAL PROVISION (INLET PROTECTION DEVICE, FILTER FIBER)

0 20 40
 SCALE

PROJECT NAME: EAST MONTPELIER	PLOT DATE: 2/17/2017
PROJECT NUMBER: BRF 037-1(7)	DRAWN BY: E. ALLING
FILE NAME: ...13b_EPSC-Exis+ Cond.dgn	DESIGNED BY: K. RICHARDSON
PROJECT LEADER: T. KNIGHT	CHECKED BY: G. GOYETTE
EPSC EXIST. COND. PLAN EEC 1	SHEET 124 OF 158

MATCH LINE STA. 126+75
SEE SHEET EEC 2