


**SOIL CLASSIFICATION**  
 LAMOINE SILT LOAM  
 8% TO 15% SLOPES  
 "K FACTOR" = 0.32  
 CLASSIFIED AS MODERATE EROSION POTENTIAL

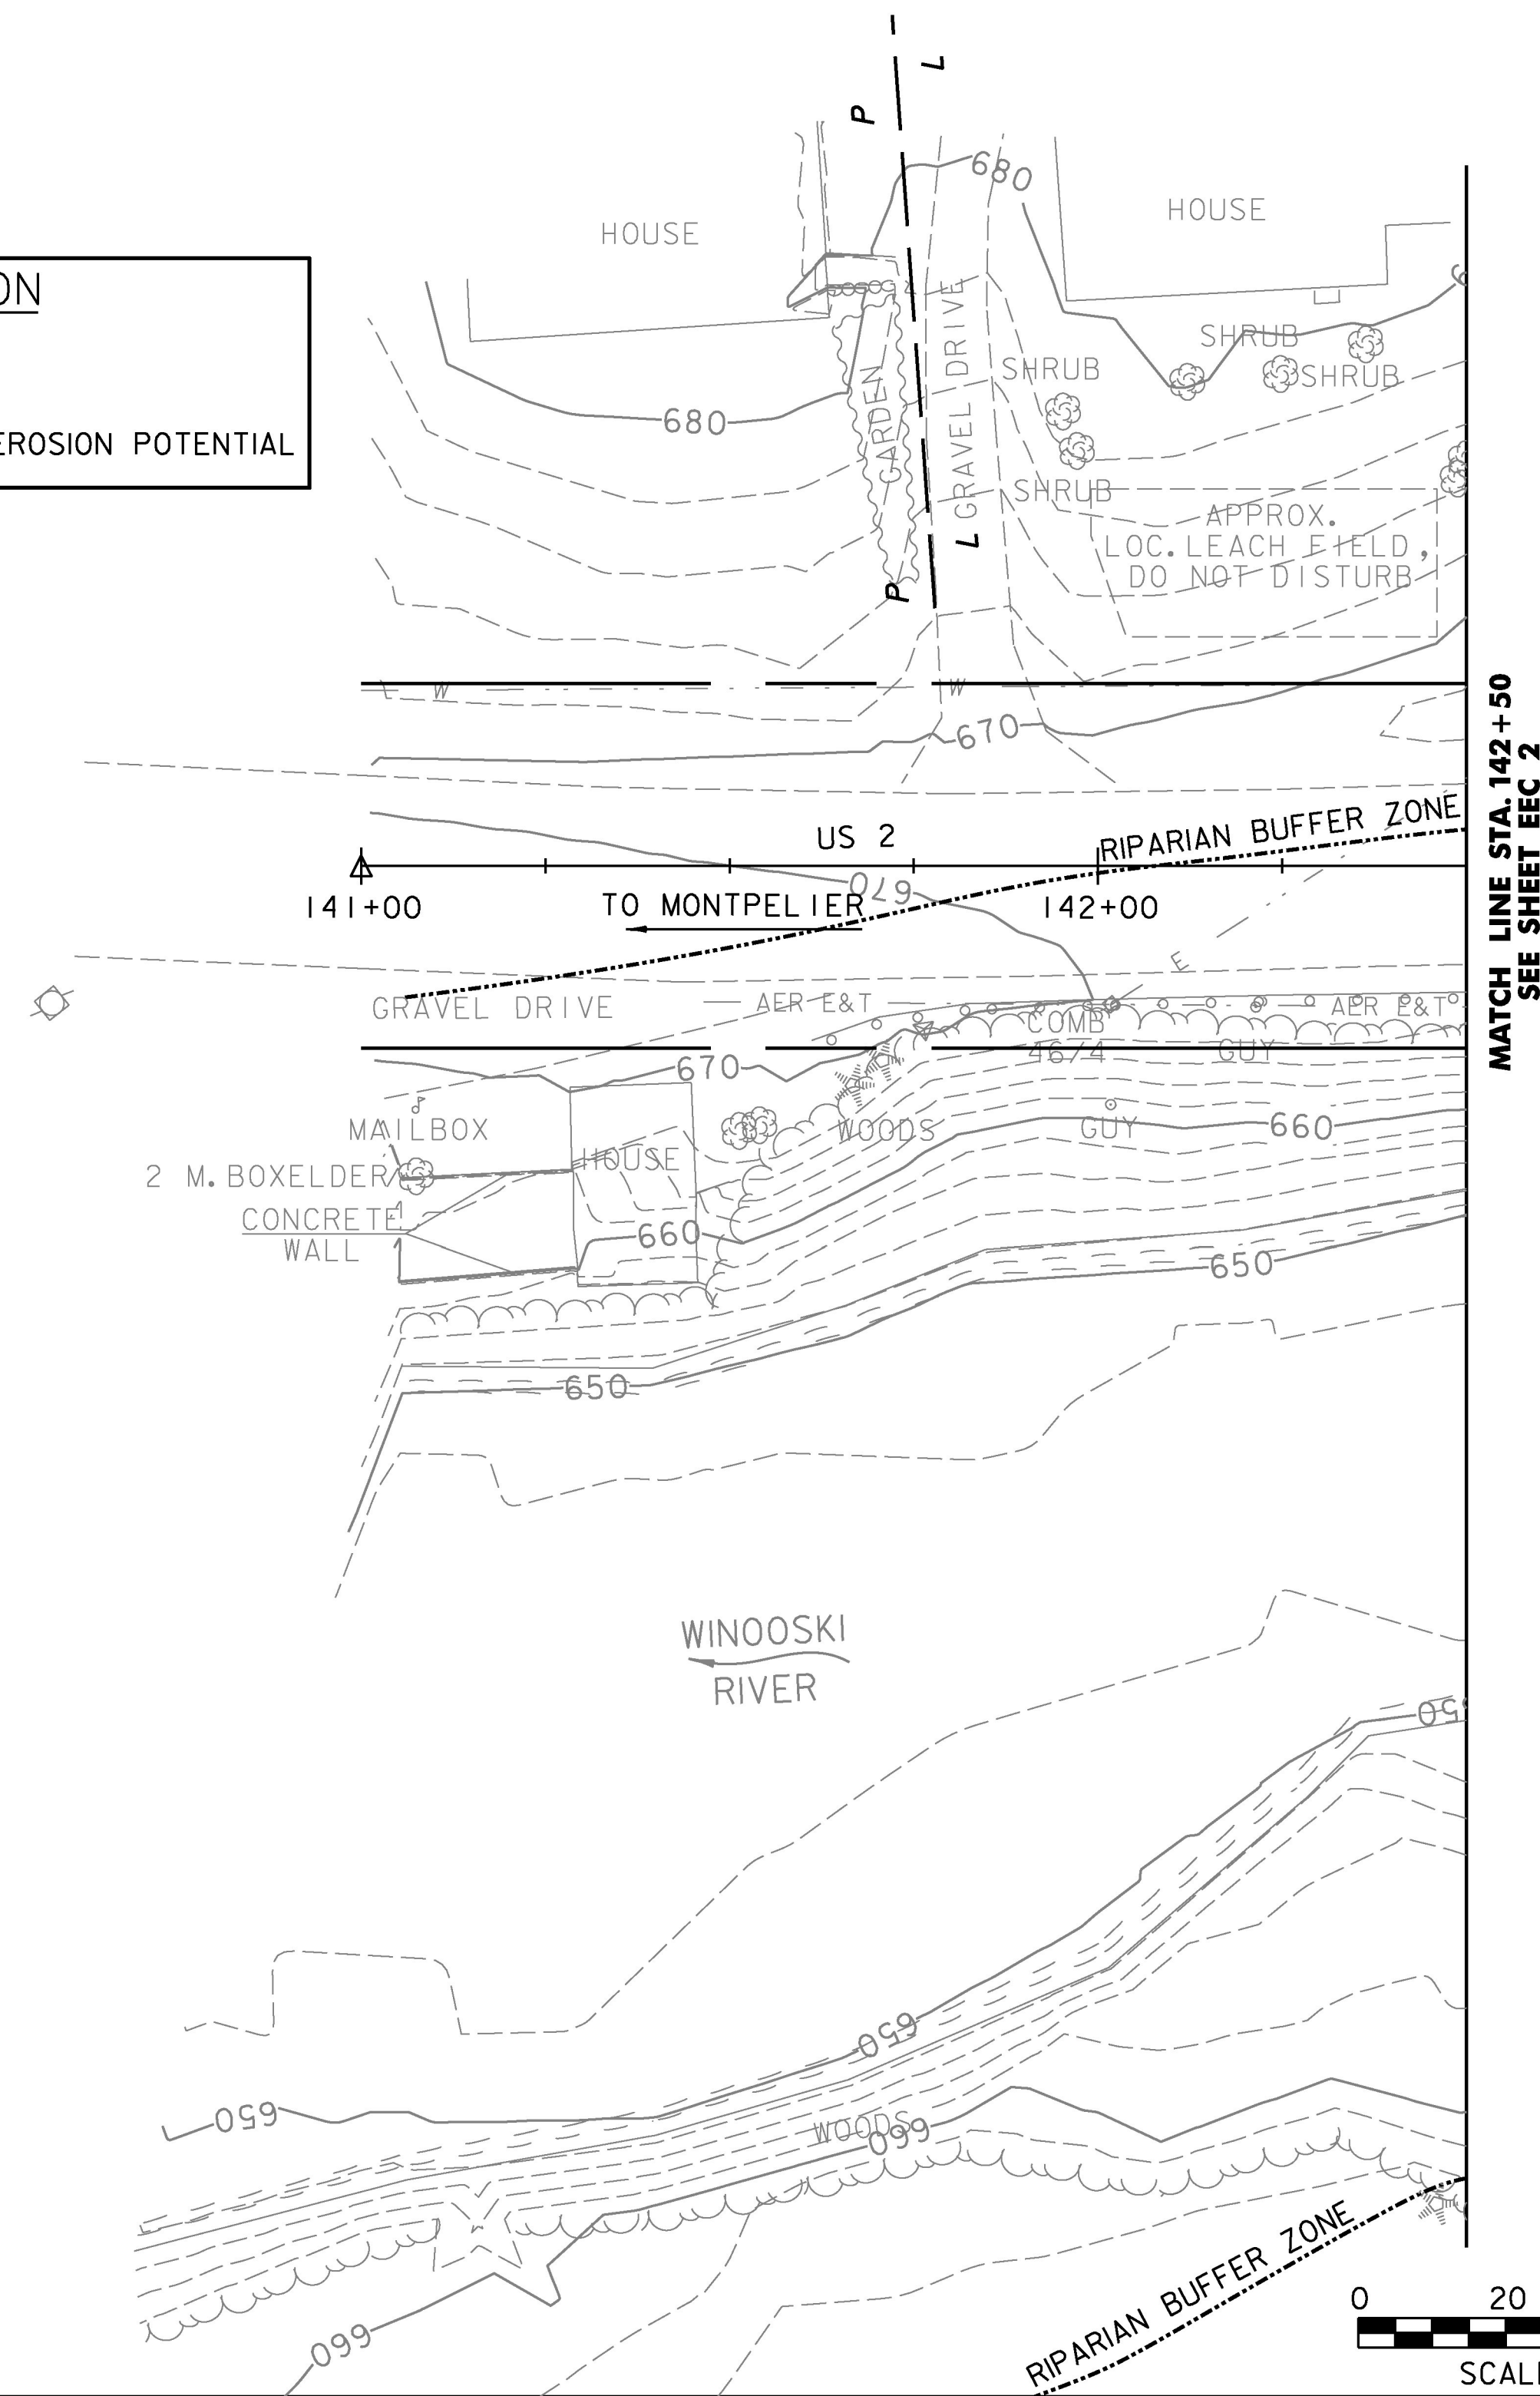

PROJECT NAME:	EAST MONTPELIER
PROJECT NUMBER:	BRF 037-1(7)
FILE NAME: ...13b_EPSC-Exis+ Cond.dgn	PLOT DATE: 2/17/2017
PROJECT LEADER: T. KNIGHT	DRAWN BY: E. ALLING
DESIGNED BY: K. RICHARDSON	CHECKED BY: G. GOYETTE
EPSC EXIST. COND. PLAN EEC 3	SHEET 126 OF 158

