



LEGEND	
	ARCHEOLOGICAL SENSITIVE AREA
	FLOOD PLAIN
	PROPERTY LINE
	RIGHT-OF-WAY LINE
	RIPARIAN BUFFER
	SLOPE LIMITS
	WETLANDS BOUNDARIES

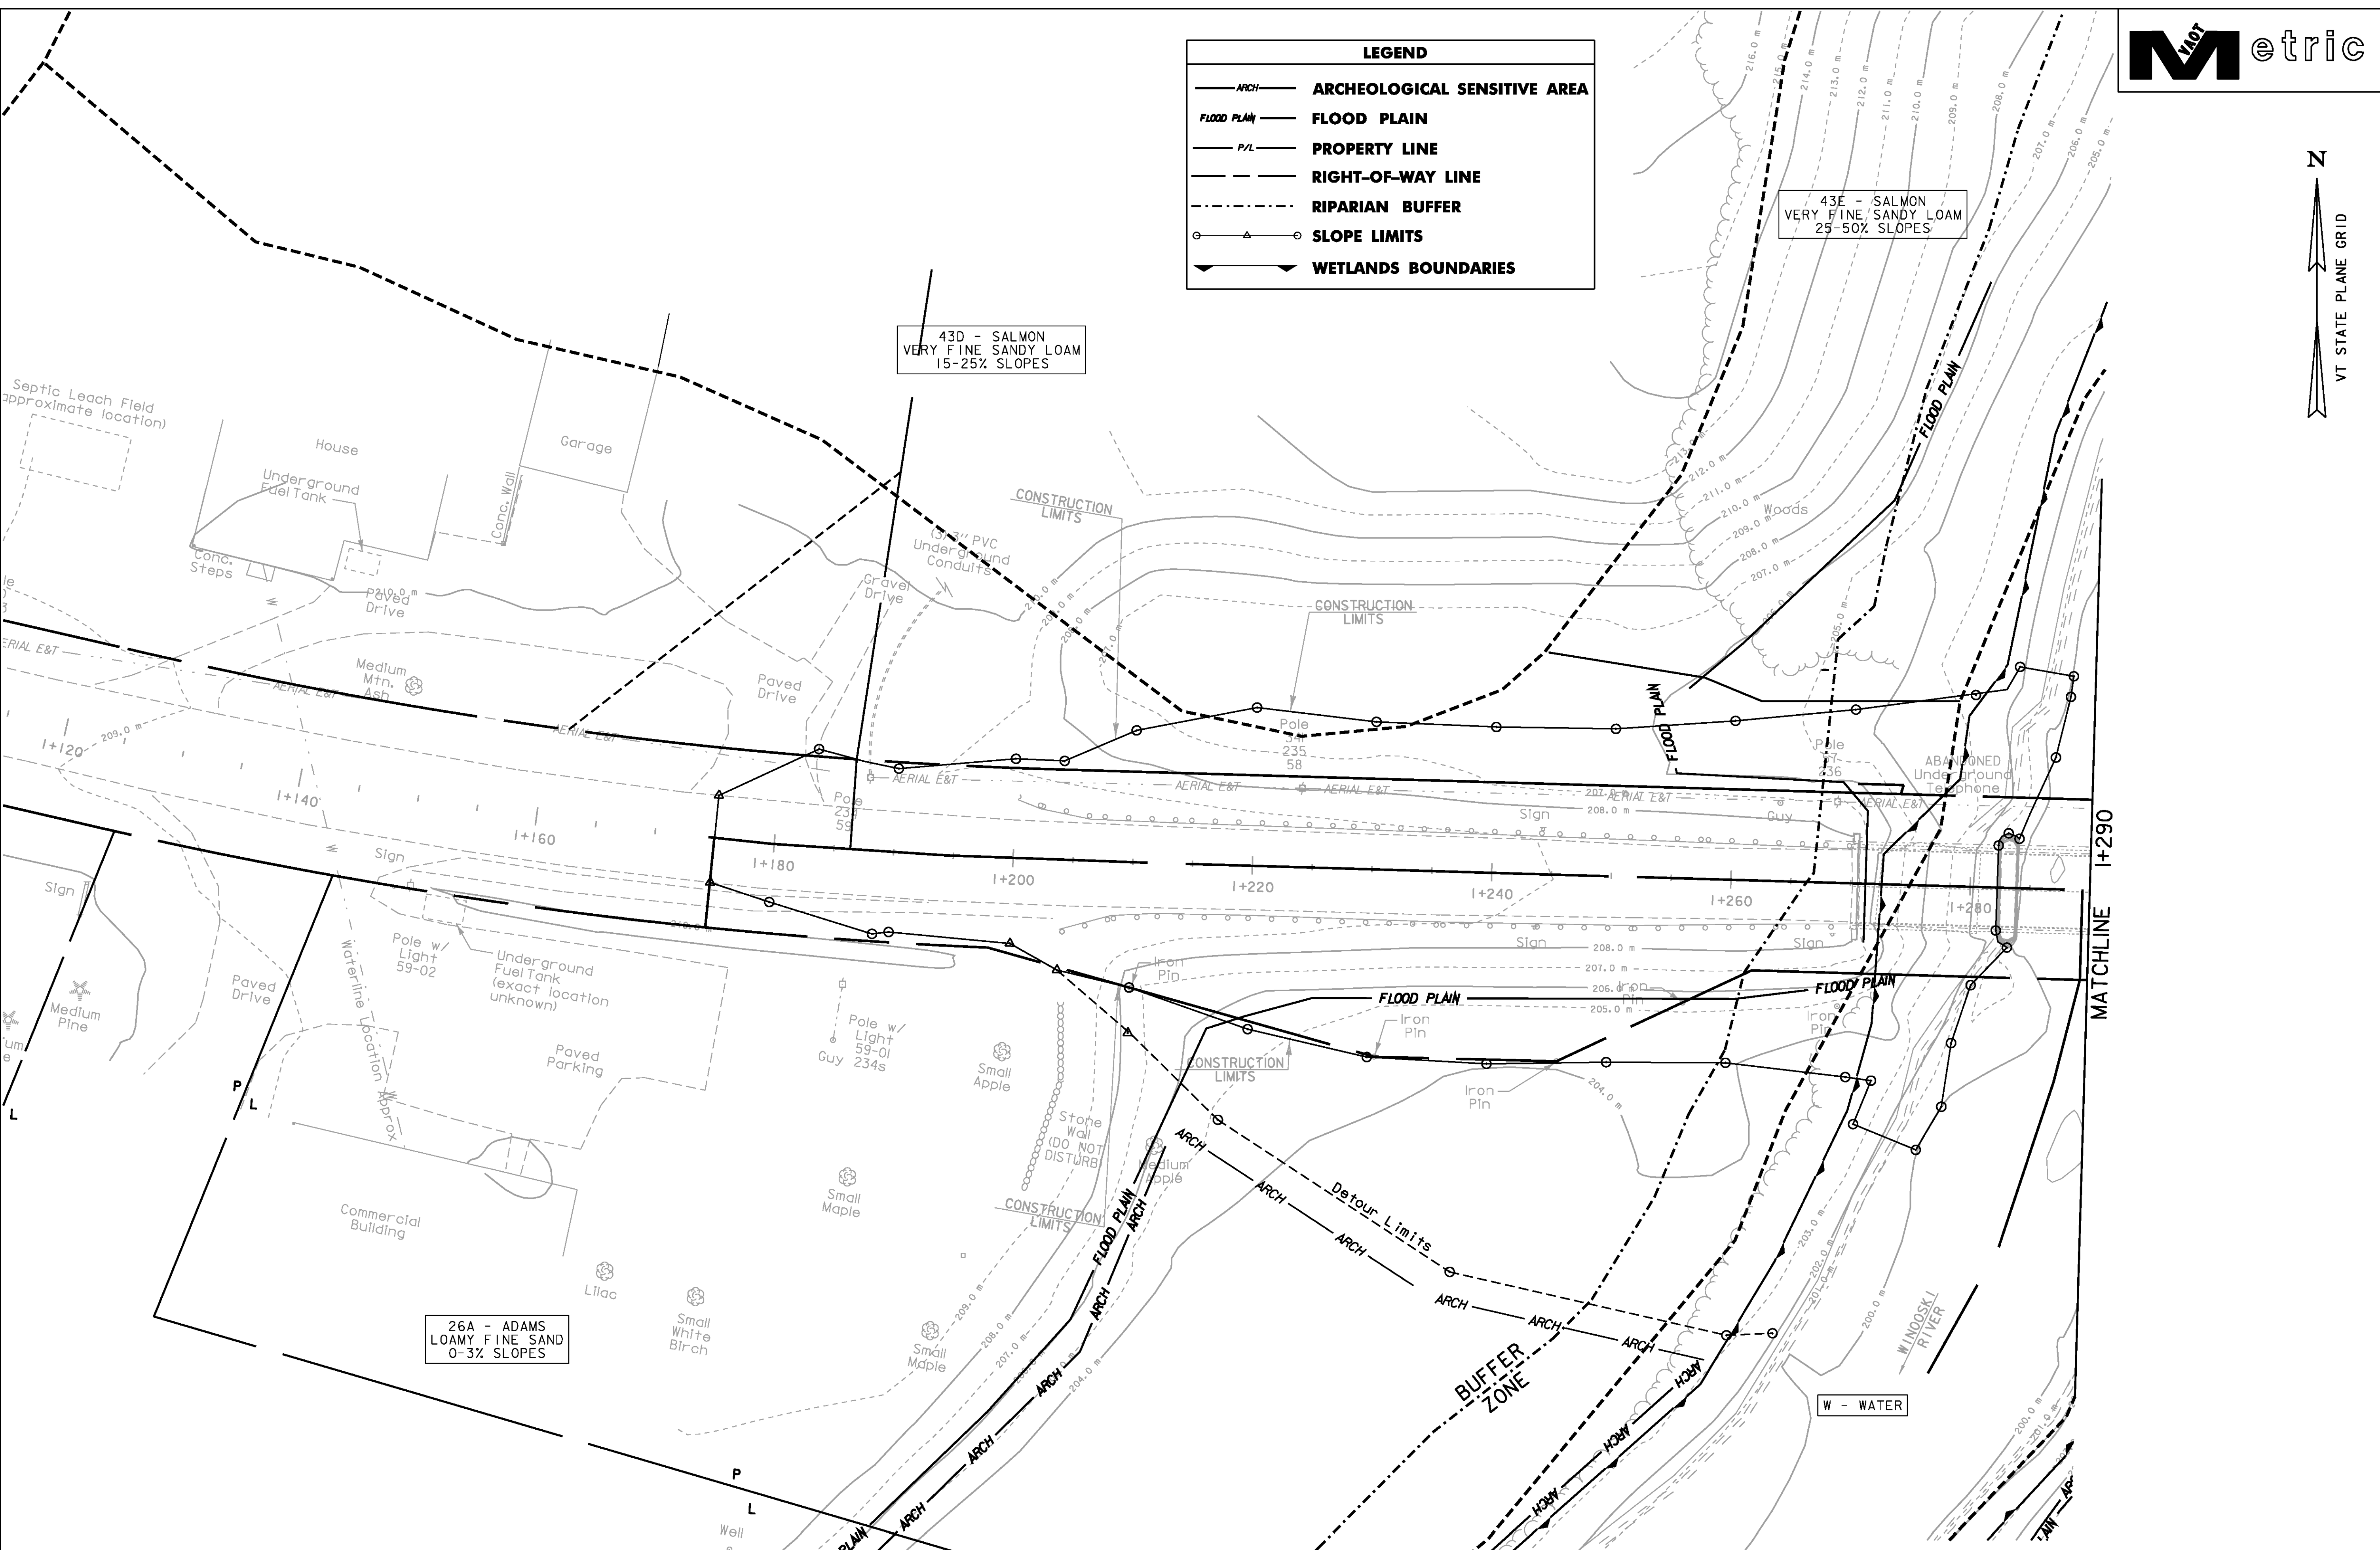

DATUM	
VERTICAL	NAVD 88
HORIZONTAL	NAD 83 (96)

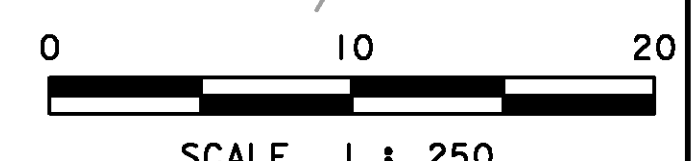

PROJECT: EAST MONTPELIER	PROJECT NO.: BRF 028-3(36)
DESIGN FILE NAME: str\sb254epsc bdr.dgn	PLOT DATE: 03-FEB-2009
IPARM FILE NAME: sb254epsc pre 1.i	DRAWN BY: R. PELLET
DESIGNED BY: J. LACROIX	CHECKED BY: J. LACROIX
SQUAD LEADER: K. HIGGINS	SHEET: 43 OF 68
EPSC EXISTING CONDITIONS #1	