



LEGEND	
	TURBIDITY CURTAIN
	SILT FENCE (WOVEN WIRE)
	SILT FENCE
	CHECK DAMS
	LIMITS OF SOIL DISTURBANCE
	PROJECT DEMARCATION FENCE
	BARRIER FENCE
	50' RIPARIAN BUFFER
	50' WETLAND BUFFER
	WETLAND BOUNDARY
	INLET PROTECTION DEVICE
	STABILIZED CONST ENTRANCE

MATCH LINE - STA. 378+30.00

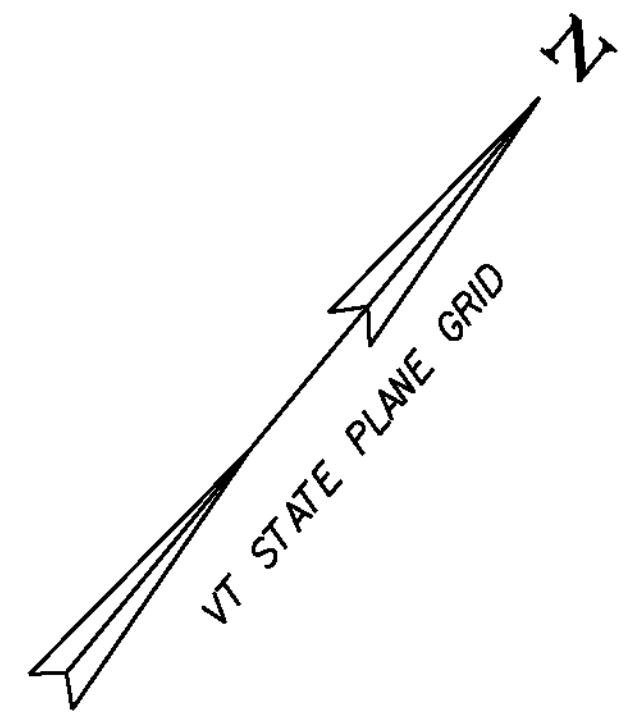

PLACE BARRIER FENCE ON ROW
STA. 381+25LT TO STA. 383+25LT.
PLACE SILT FENCE JUST INSIDE TO
ALLOW FOR SLOPE CONSTRUCTION.

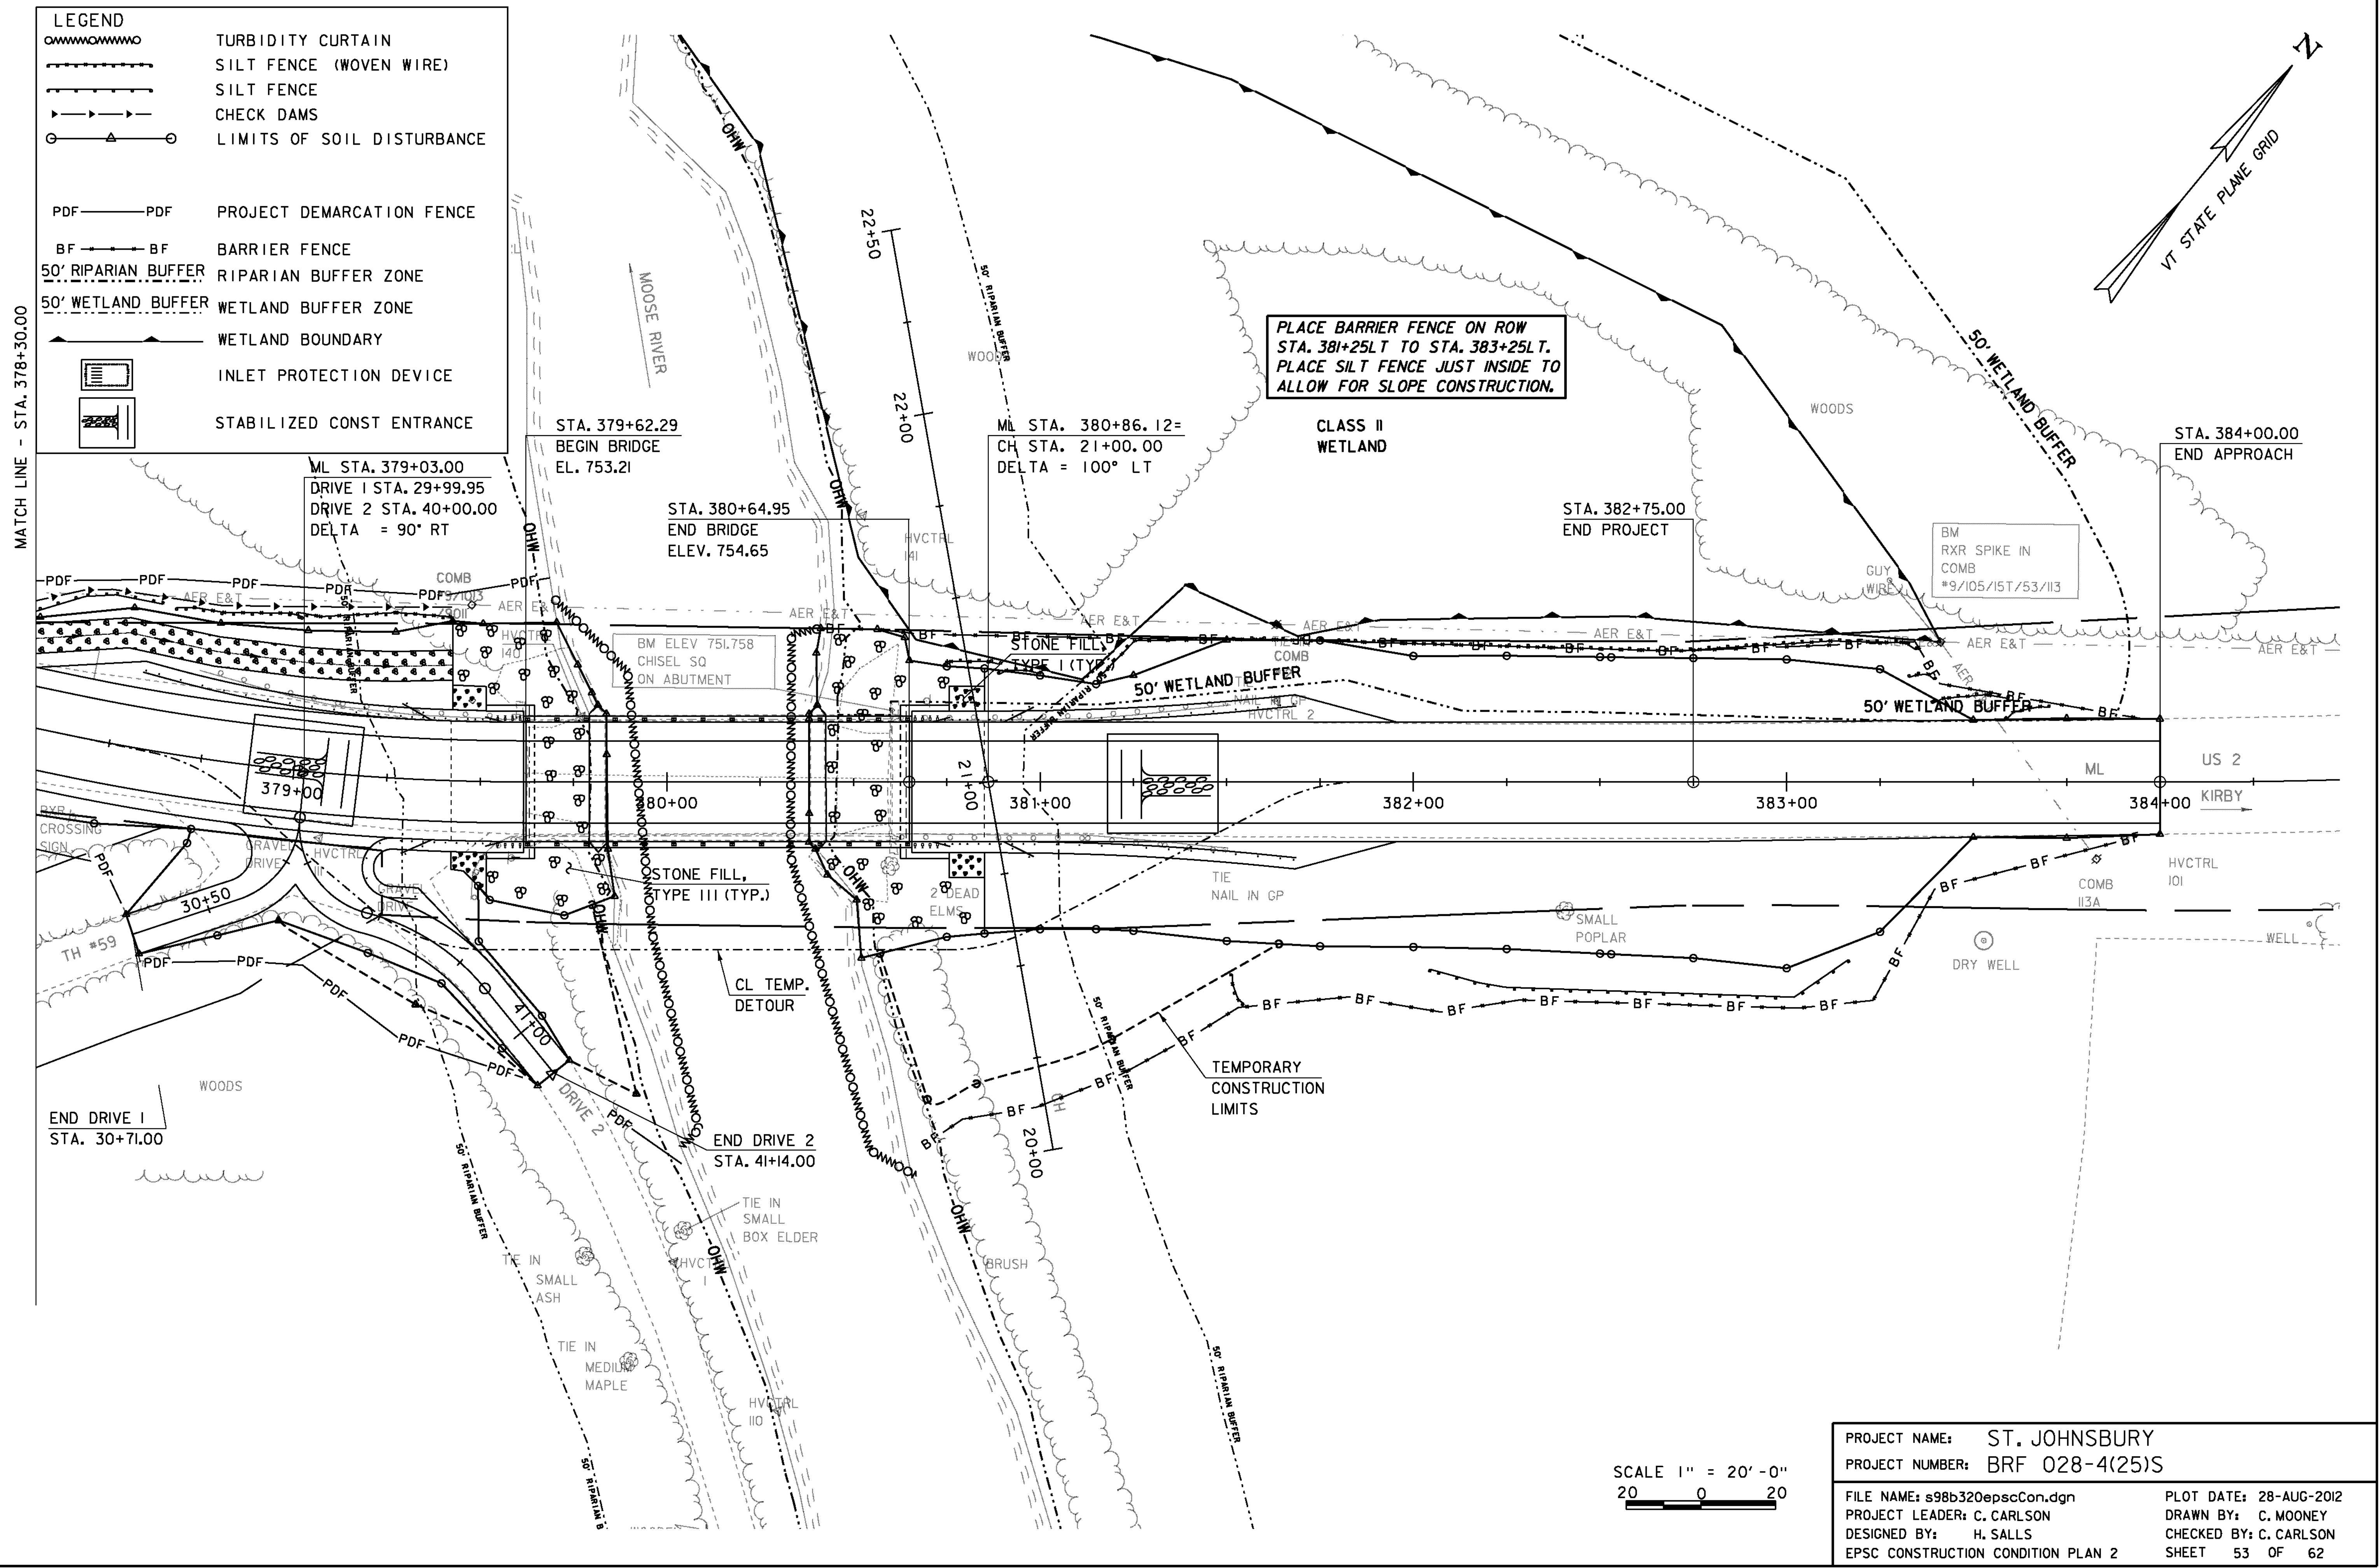

SCALE 1" = 20' - 0"
20 0 20

PROJECT NAME: ST. JOHNSBURY	PLOT DATE: 28-AUG-2012
PROJECT NUMBER: BRF 028-4(25)S	DRAWN BY: C. MOONEY
FILE NAME: s98b320epscCon.dgn	CHECKED BY: C. CARLSON
PROJECT LEADER: C. CARLSON	SHEET 53 OF 62
DESIGNED BY: H. SALLS	
EPSC CONSTRUCTION CONDITION PLAN 2	