
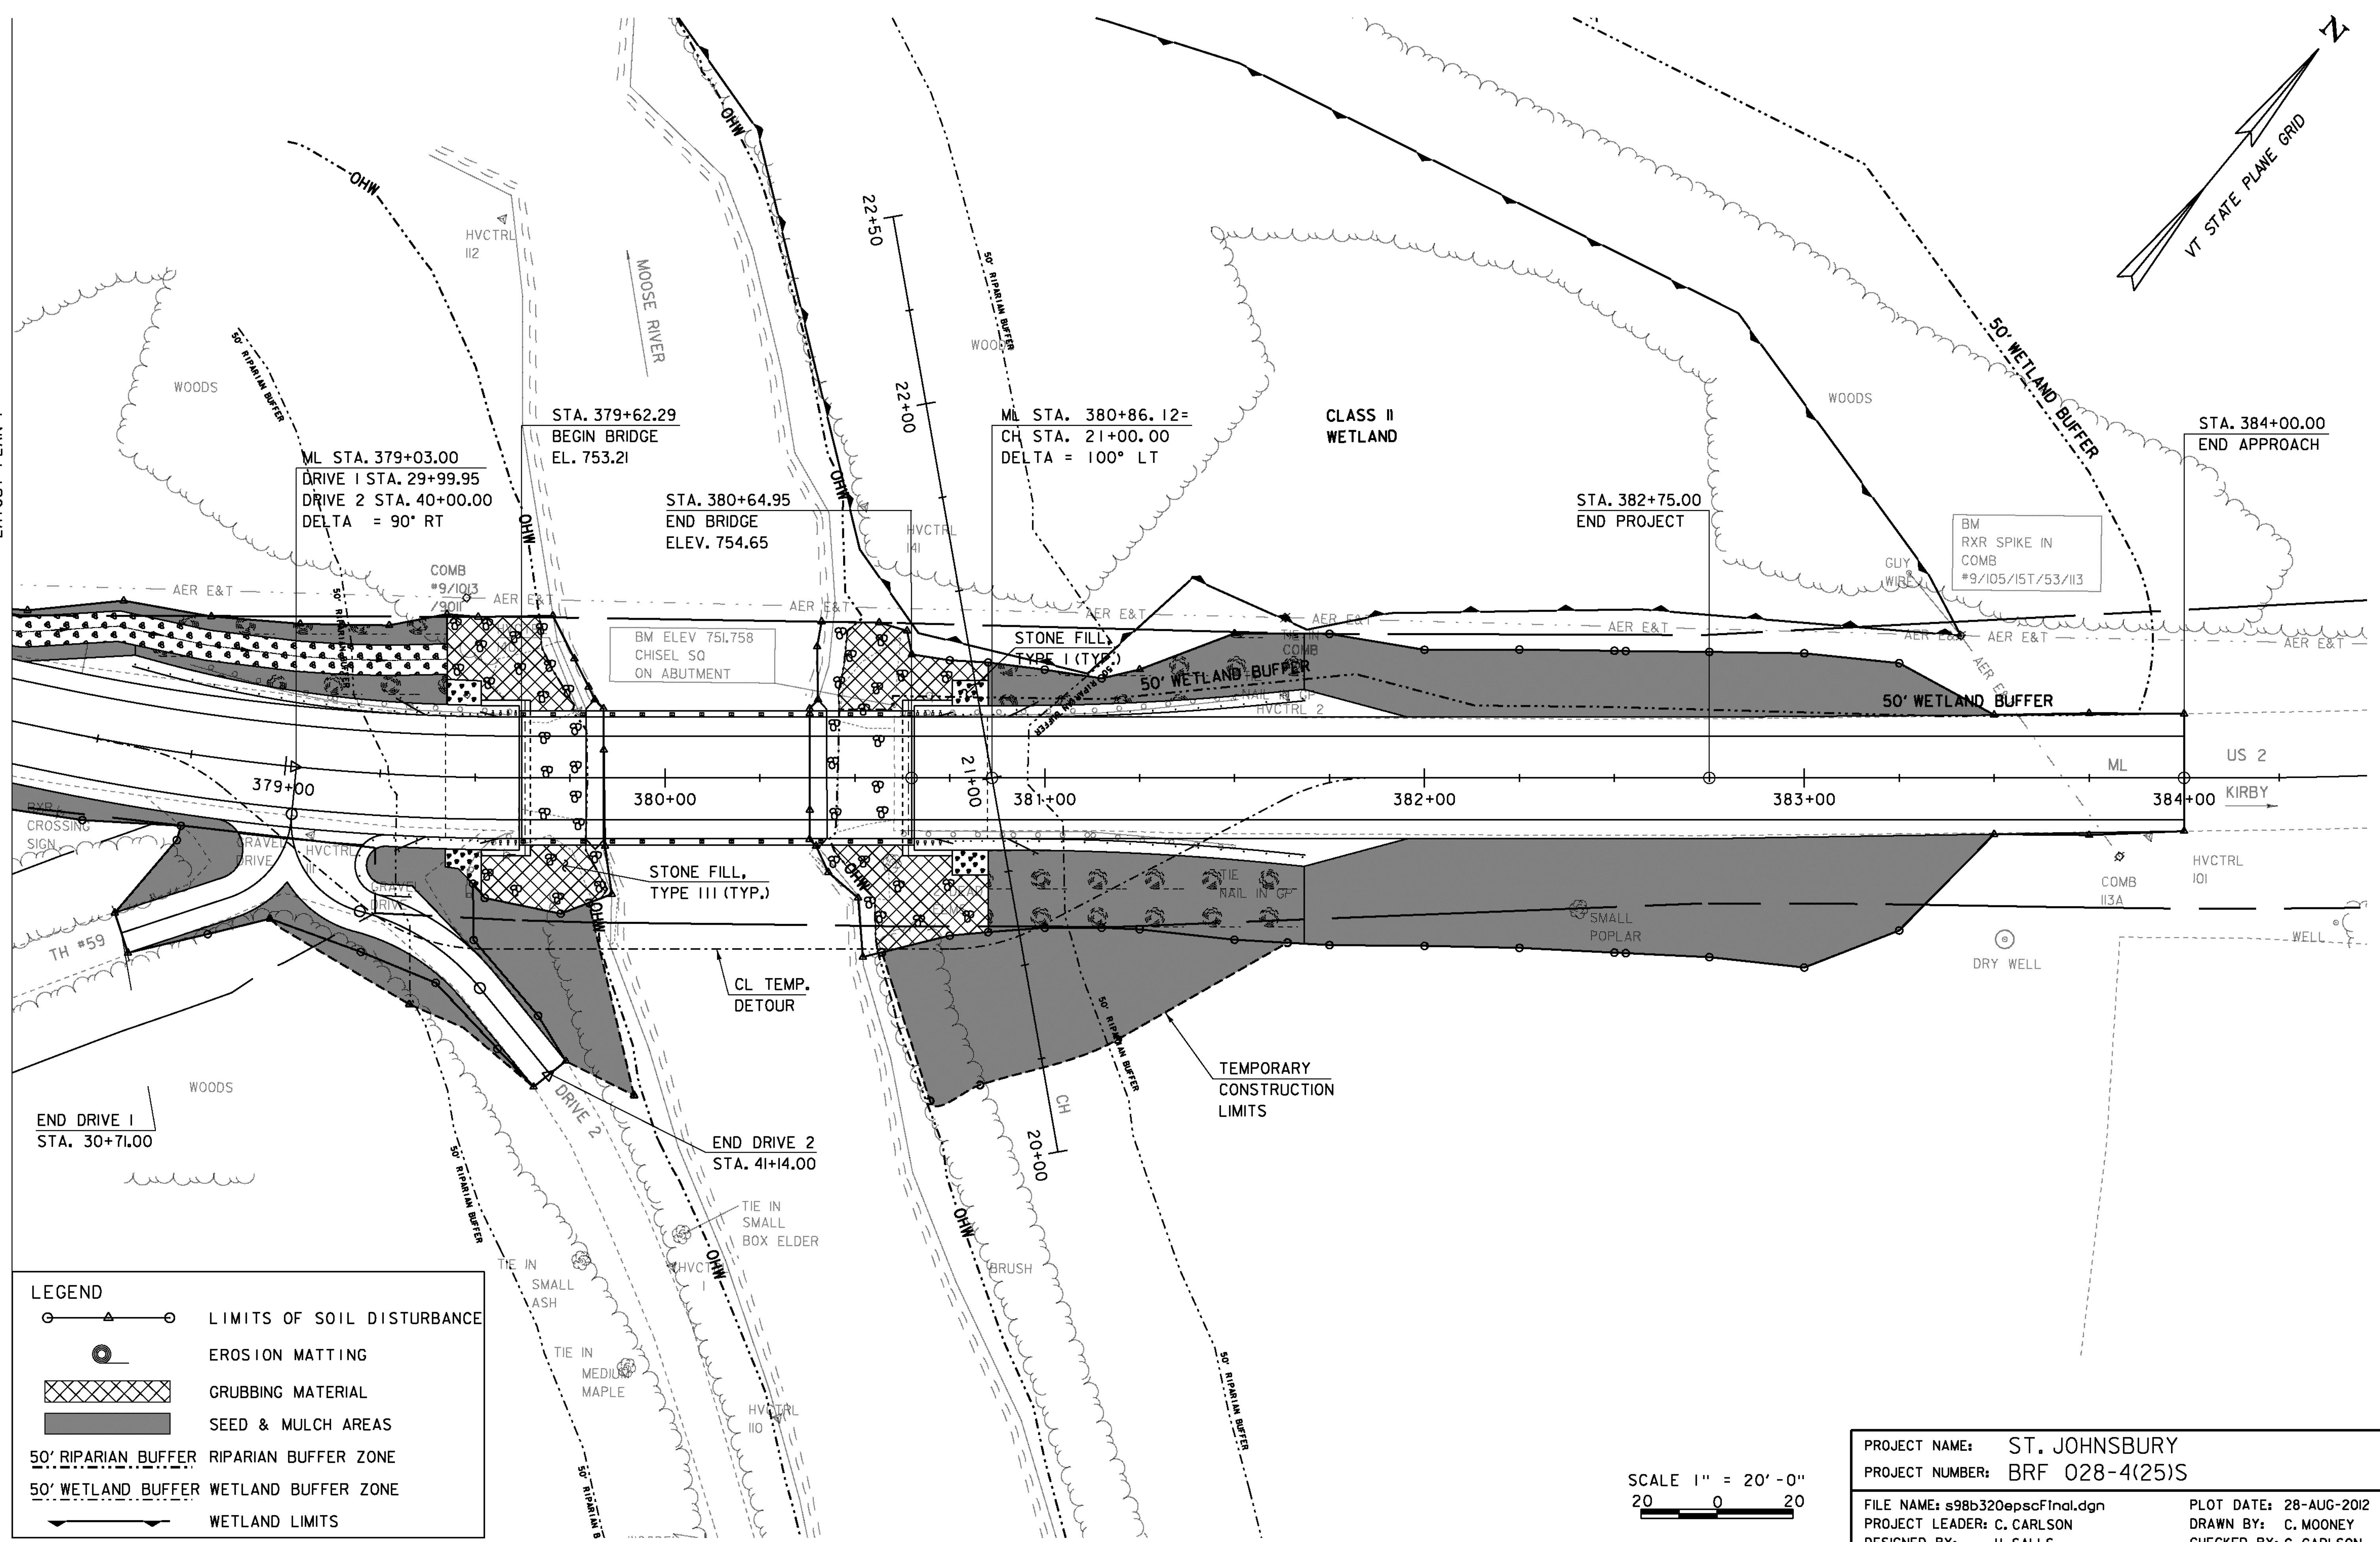


LAYOUT PLAN 1

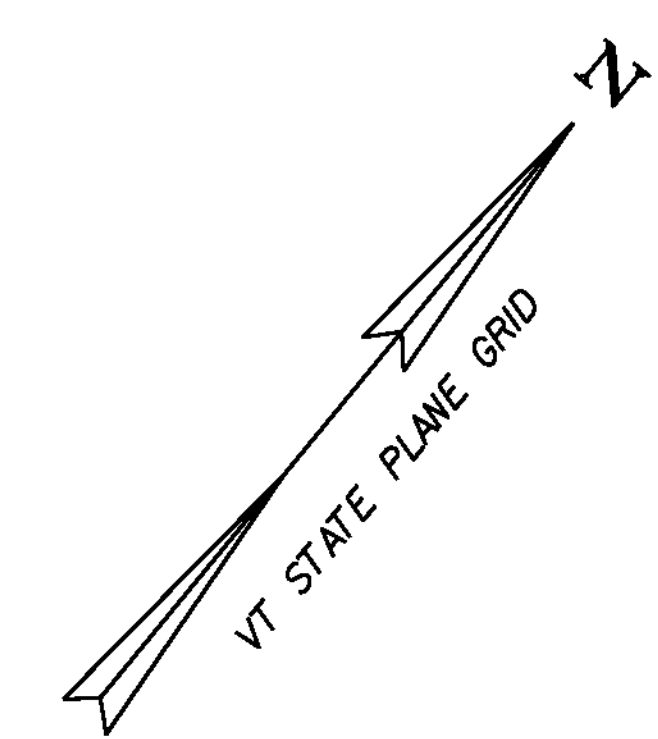

**LEGEND**

	LIMITS OF SOIL DISTURBANCE
	EROSION MATTING
	GRUBBING MATERIAL
	SEED & MULCH AREAS
	50' RIPARIAN BUFFER RIPARIAN BUFFER ZONE
	50' WETLAND BUFFER WETLAND BUFFER ZONE
	WETLAND LIMITS

SCALE 1" = 20' - 0"  
20 0 20

PROJECT NAME: ST. JOHNSBURY	PLOT DATE: 28-AUG-2012
PROJECT NUMBER: BRF 028-4(25)S	DRAWN BY: C. MOONEY
FILE NAME: s98b320epscFinal.dgn	CHECKED BY: C. CARLSON
PROJECT LEADER: C. CARLSON	SHEET 55 OF 62
DESIGNED BY: H. SALLS	
EPSC FINAL CONDITION PLAN 2	