
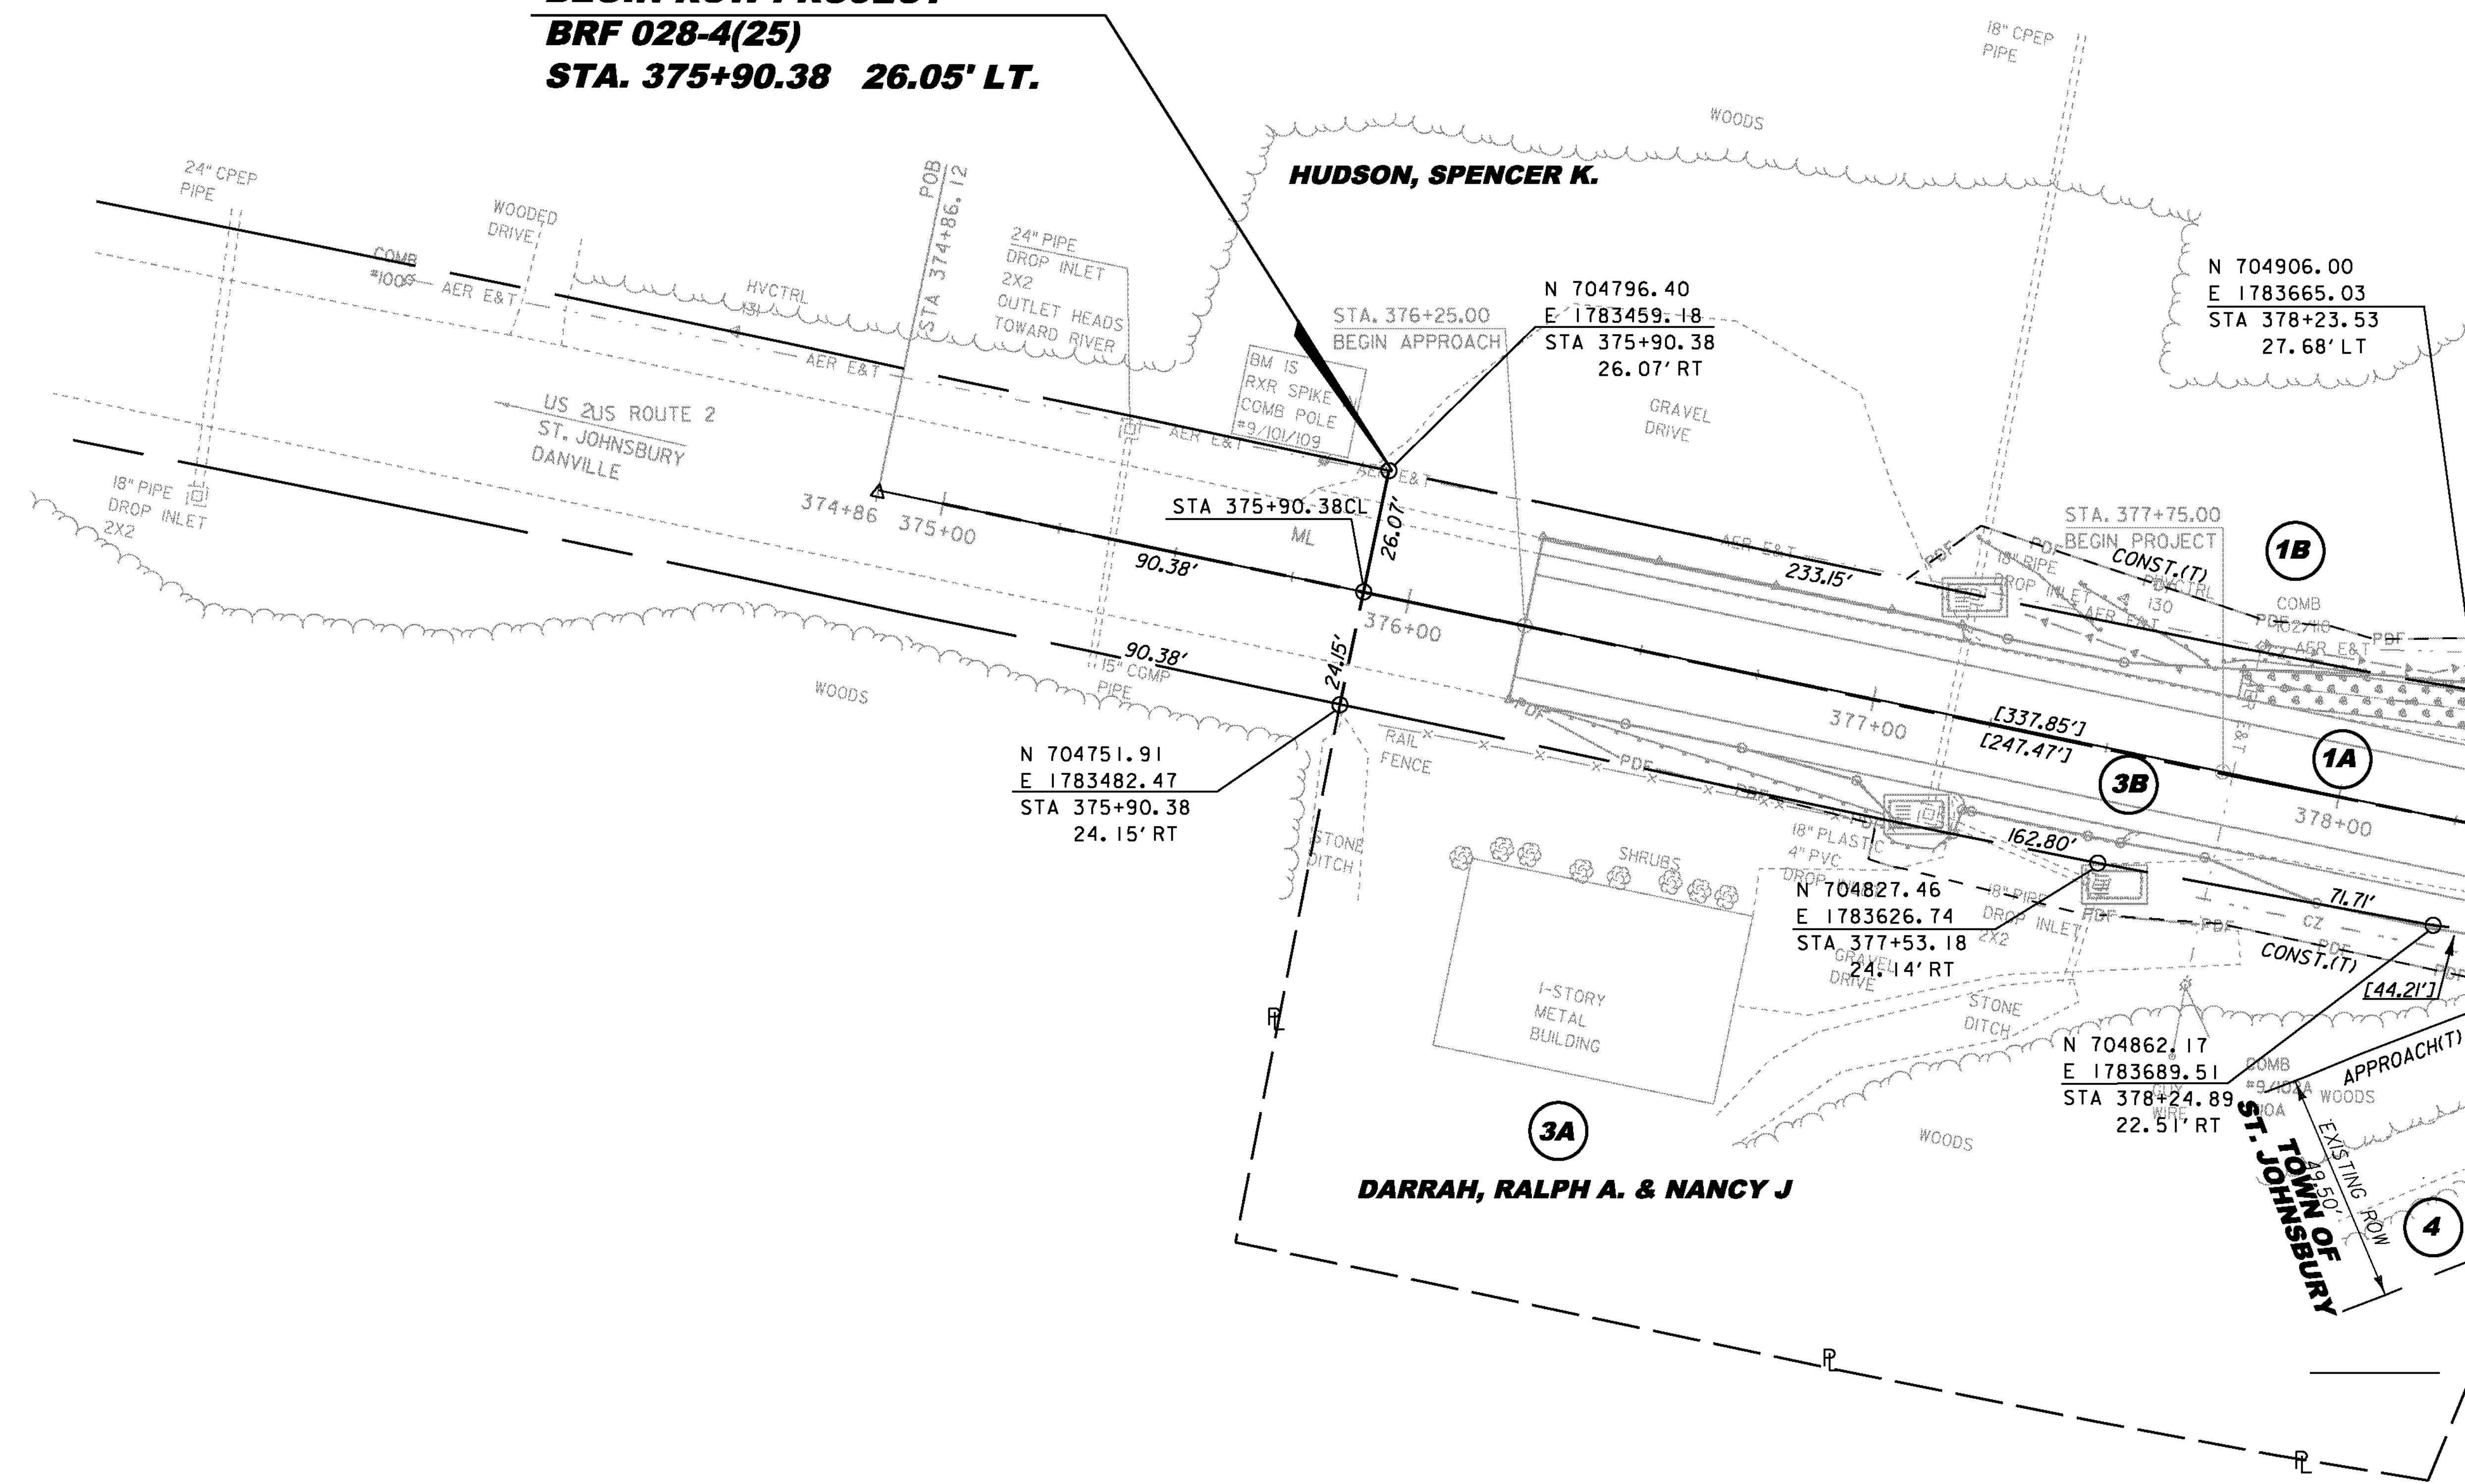


**BEGIN ROW PROJECT  
BRF 028-4(25)  
STA. 375+90.38 26.05' LT.**

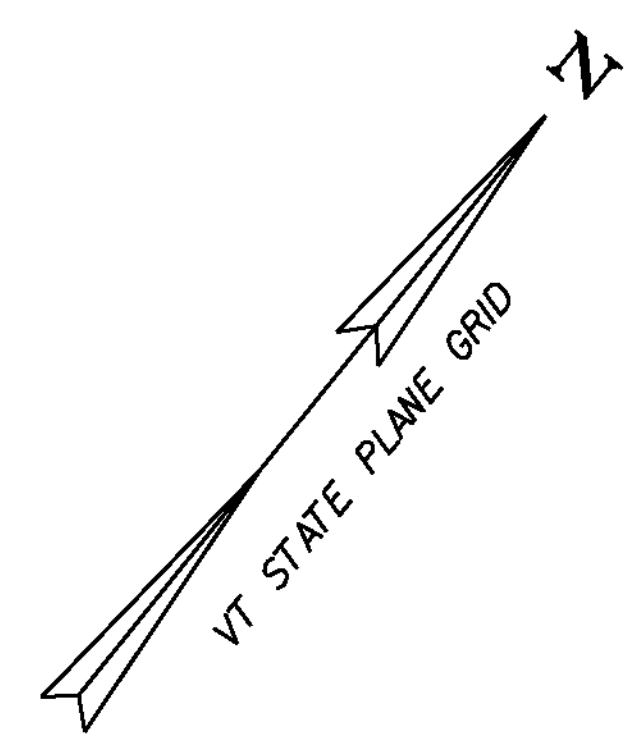

MATCH LINE - STA. 378+30.00

CHANGING ELEVATION OF DROP INLET,  
CATCH BASIN OR MANHOLE  
STA. 377+16.30 RT

CONSTRUCT 3'-0\"/>

CONSTRUCT STONE-LINED DITCH, TYPE I  
STA. 377+75 TO STA. 378+30 LT

LINES SHOWN ON THIS PLAN AS EXISTING  
PROPERTY LINES P/L ARE BELIEVED TO  
BE ACCURATE BUT SHOULD NOT BE RELIED  
UPON FOR PURPOSES UNRELATED TO THE  
STATE OF VERMONT'S ACQUISITION OF LAND  
AND RIGHTS FOR THIS PROJECT.

**FOR R.O.W.  
USE ONLY**

SCALE 1" = 20' - 0"  
20 0 20

PROJECT NAME:	ST. JOHNSBURY	PLOT DATE:	28-AUG-2012
PROJECT NUMBER:	BRF 028-4(25)S	DRAWN BY:	B. FERLAZO
FILE NAME:	r98b320.lay1.dgn	CHECKED BY:	H. PETROVS
PROJECT LEADER:	C. CARLSON	ROW LAYOUT SHEET I	SHEET 60 OF 62
DESIGNED BY:	T. LACKEY		