


TEMPORARY AND DURABLE 100 mm WHITE LINE  
 STA. 3+700.0 TO 4+500.0, SOLID LT. & RT.

TEMPORARY AND DURABLE 100 mm YELLOW LINE  
 STA. 3+800.0 TO 4+056.0, SOLID LT. & RT.  
 STA. 4+056.0 TO 4+264.8, SOLID LT. / DASHED RT.  
 STA. 4+264.8 TO 4+482.0, DASHED LT. / SOLID RT.  
 STA. 4+482.0 TO 4+500.0, SOLID LT. & RT.

DITCH CLEANING  
 STA. 3+800.0 TO 3+814.1, LT.  
 STA. 3+942.9 TO 4+103.8, LT.  
 (FOR DETAILS SEE SHEET 11)

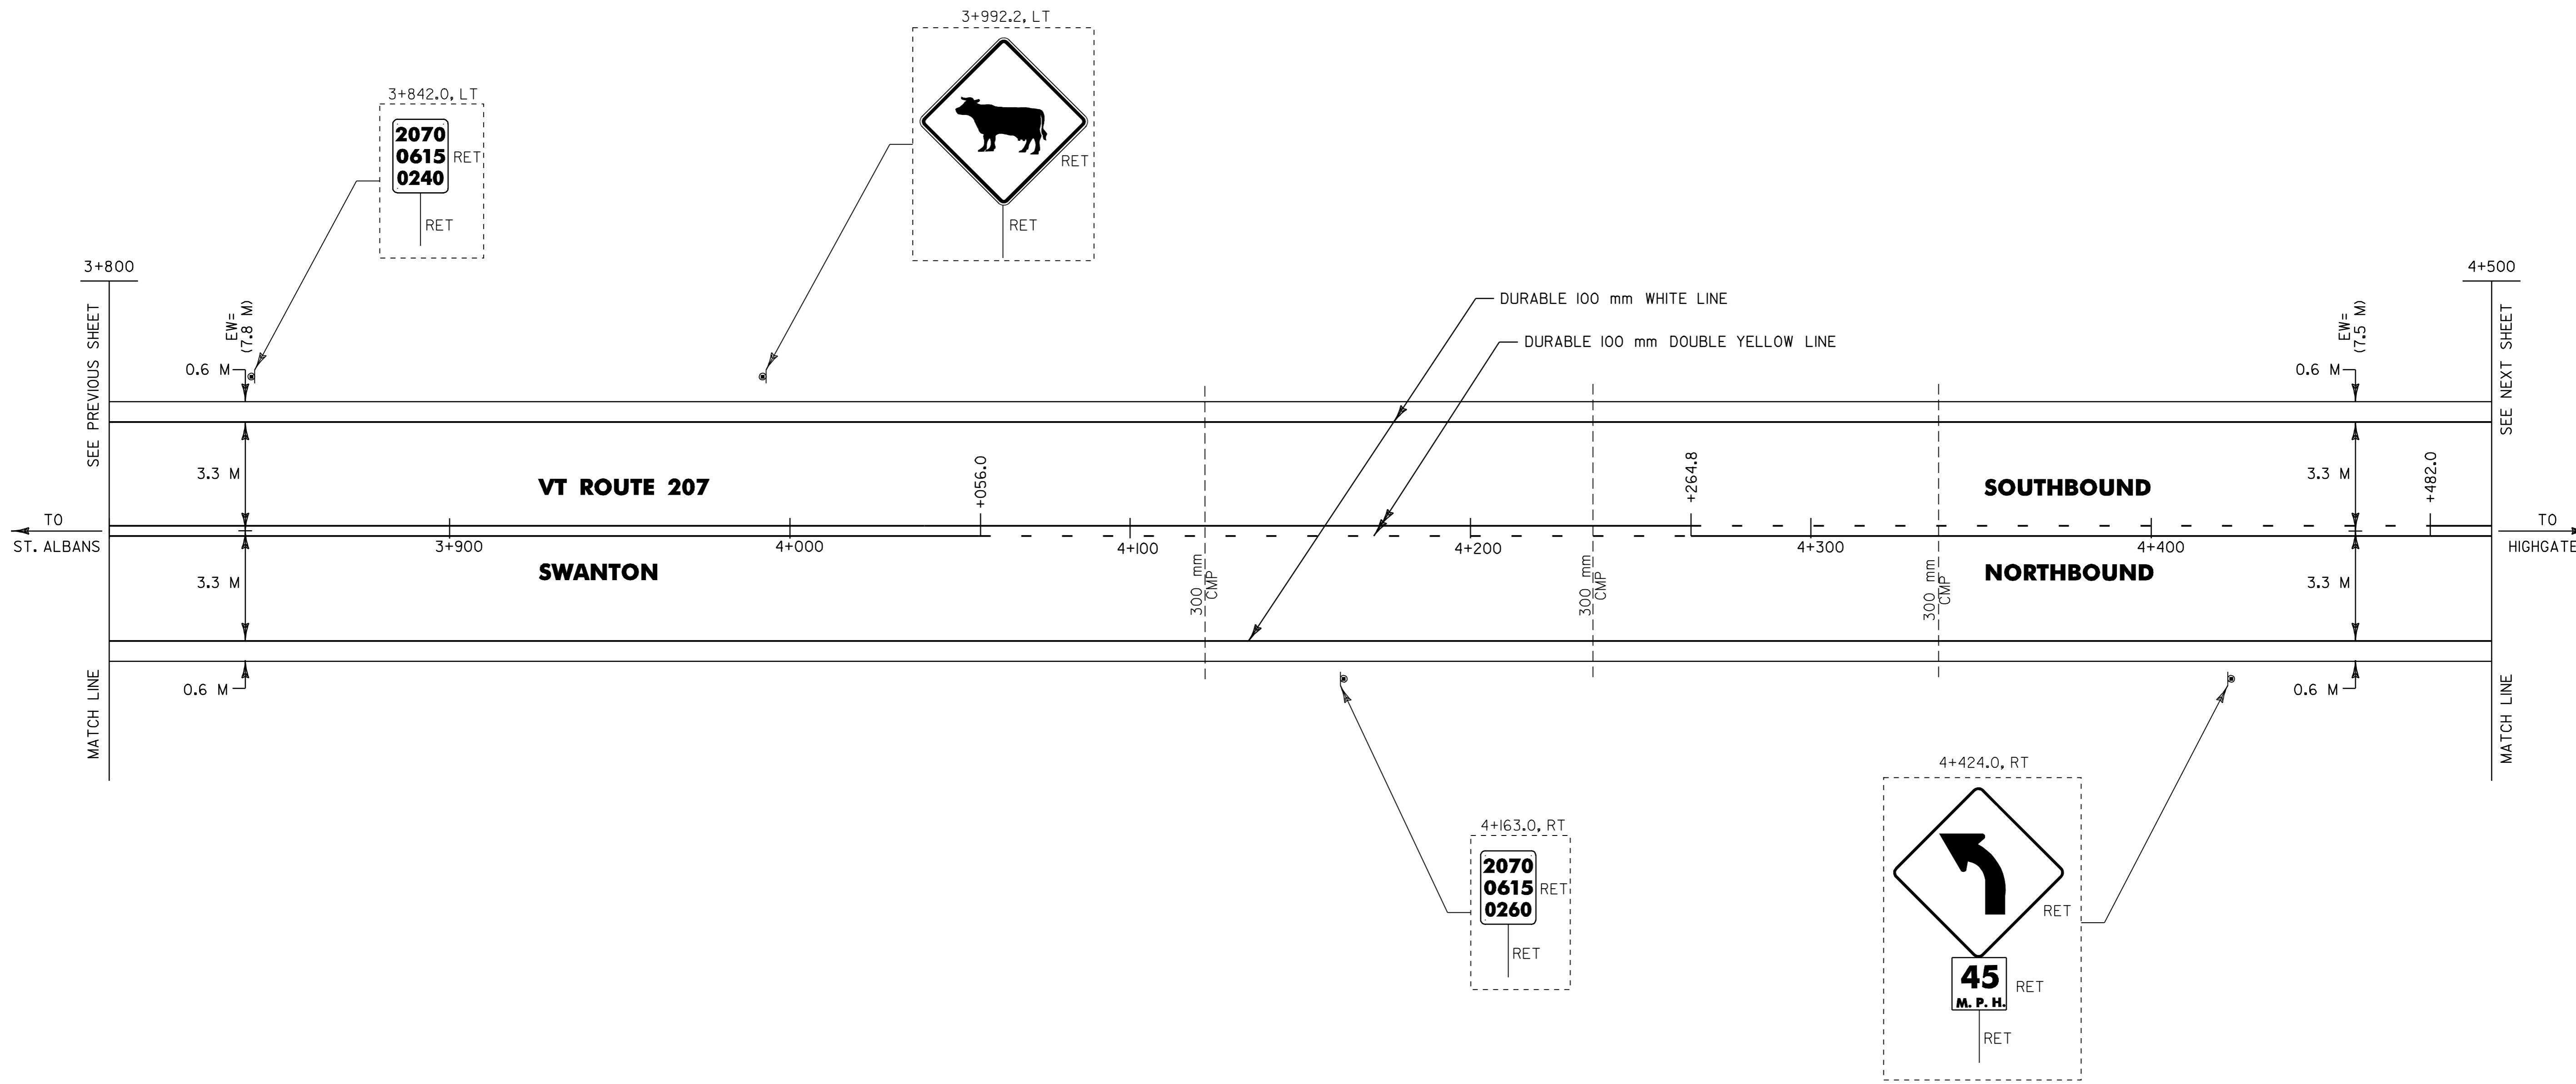

- NOTES: 1) ALL DIMENSIONS IN MILLIMETERS EXCEPT WHERE OTHERWISE INDICATED.  
 2) ALL EXISTING SIGNS NOT SHOWN SHALL BE RETAINED AS DIRECTED BY THE RESIDENT ENGINEER.  
 3) FOR ANY TOWN HIGHWAY OR STREET DETAILS, SEE VTrans STANDARD E-193M.  
 4) FOR ALL PAVEMENT MARKING DETAILS, SEE VTrans STANDARDS E-191M & E-192M  
 5) EW= EXISTING ROADWAY WIDTH

<b>PROJECT LAYOUT #13</b>	PROJECT NAME: ST. ALBANS-HIGHGATE	FILE NAME: /pave/98c110/pcl10.dgn	PLOT DATE: 16-SEP-2005 13:15
	PROJECT NUMBER: STP 2114(1)S	PROJECT LEADER: JLL	DRAWN BY: D-H
	DESIGNED BY: D-H	CHECKED BY: D-H	
	IPARM FILE NAME: pcl10p13.1		SHEET 28 OF 89

