



TEMPORARY & DURABLE 100 mm WHITE LINE
 STA. 0+020.0 TO 0+400.0, SOLID LT. & RT.

TEMPORARY & DURABLE 100 mm YELLOW LINE
 STA. 0+020.0 TO 0+241.4, SOLID LT./ DASHED RT.
 STA. 0+241.4 TO 0+400.0, DASHED LT./ SOLID RT.

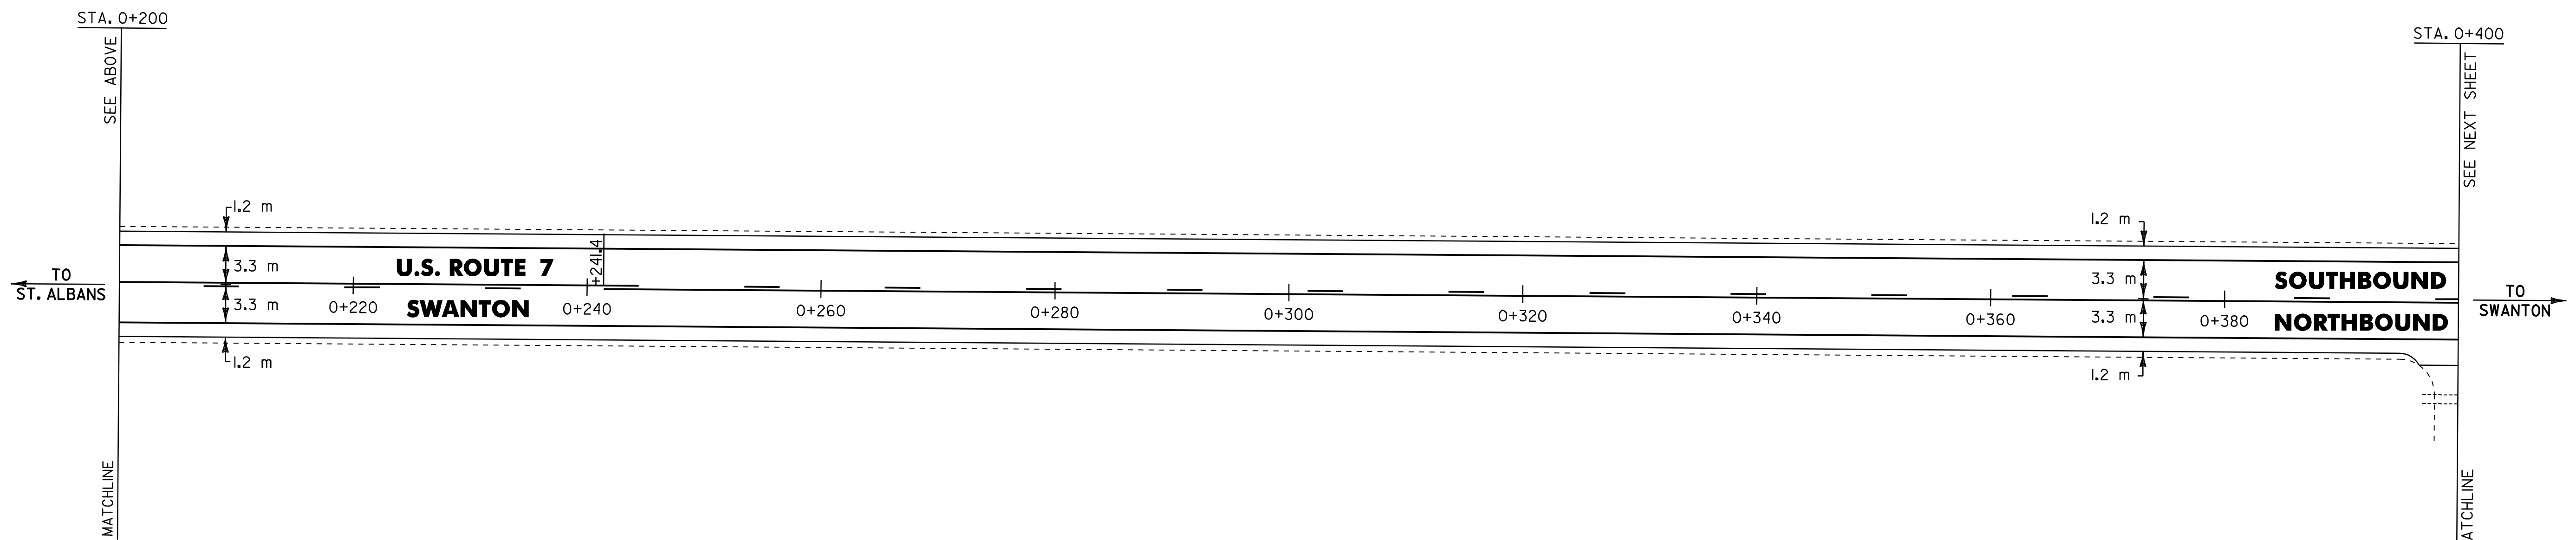

- NOTES:
- 1) ALL DIMENSIONS IN MILLIMETERS EXCEPT WHERE OTHERWISE INDICATED.
 - 2) ALL EXISTING SIGNS NOT SHOWN SHALL BE RETAINED AS DIRECTED BY THE RESIDENT ENGINEER.
 - 3) FOR ANY TOWN HIGHWAY OR STREET DETAILS, SEE VTrans STANDARDS E-121M & E-193M.
 - 4) EW = EXISTING ROADWAY WIDTH.

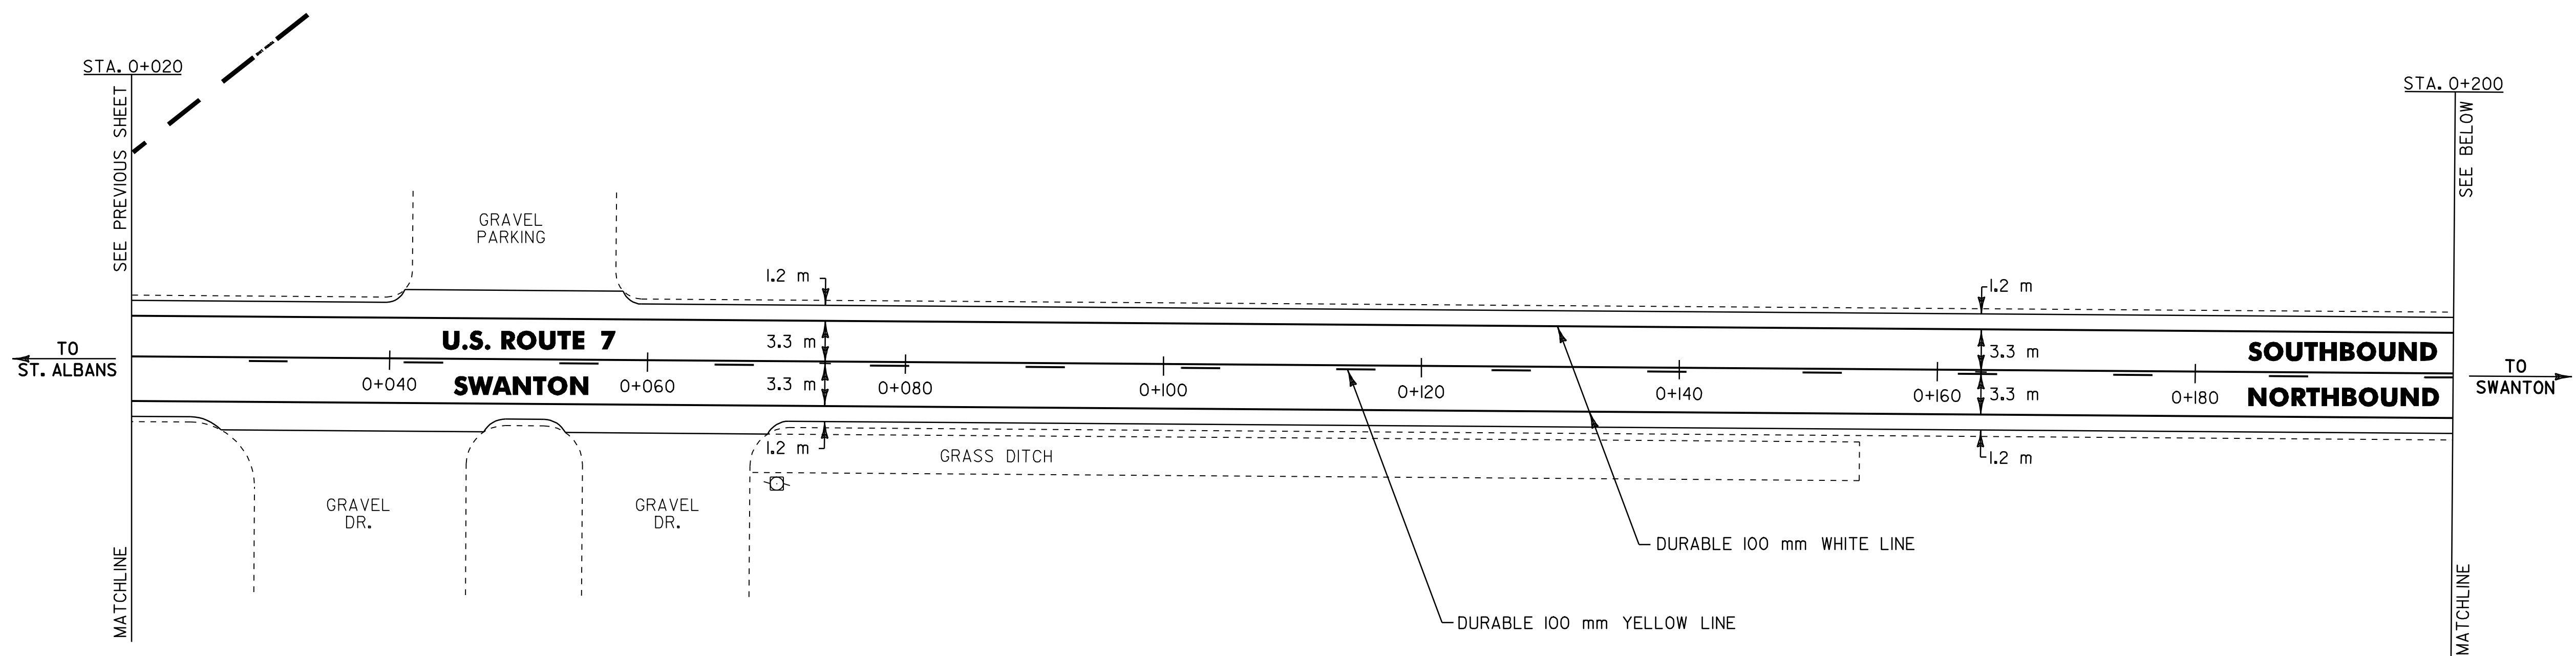

LAYOUT SHEET #9

PROJECT NAME: ST. ALBANS - SWANTON

PROJECT NUMBER: STP 2335(I)S

FILE NAME: /pave/01c016/p01c016.dgn

PROJECT LEADER: JLL

DESIGNED BY: D-H

IPARM FILE NAME: p01c016i09.i

PLOT DATE: 16-SEP-2005

DRAWN BY: D-H

CHECKED BY: D-H

SHEET 65 OF 89