

TEMPORARY & DURABLE 100 mm WHITE LINE
 STA. 0+800.0 TO 1+200.0, SOLID LT. & RT.
 (WITH EDGELINE BREAKS FOR MOUNTAIN VIEW DR.
 & COUNTRY CLUB RD.)
 STA. 0+961.8, DOUBLE SOLID LT. (MOUNTAIN VIEW DR. EDGELINES)
 STA. 1+026.9, DOUBLE SOLID RT. (COUNTRY CLUB RD. EDGELINES)

TEMPORARY & DURABLE 100 mm YELLOW LINE
 STA. 0+800.0 TO 0+828.8, SOLID LT./ DASHED RT.
 STA. 0+828.8 TO 1+200.0, SOLID LT. & RT.
 (WITH CENTERLINE BREAKS FOR MOUNTAIN VIEW DR.
 & COUNTRY CLUB RD.)
 STA. 0+961.8, DOUBLE SOLID LT. (MOUNTAIN VIEW DR. CENTERLINE)
 STA. 1+026.9, DOUBLE SOLID RT. (COUNTRY CLUB RD. CENTERLINE)



TEMPORARY & DURABLE 600 mm STOP BAR
 STA. 0+961.8, LT.
 STA. 1+026.9, RT.

TEMPORARY & DURABLE LETTER OR SYMBOL
 STA. 0+961.8, LT. - STOP
 STA. 1+026.9, RT. - STOP

DITCH CLEANING
 STA. 1+163.5 TO 1+200.0, RT. (SITE 5)
 (FOR DETAILS, SEE SHEET 52)

ERECTING SALVAGED SIGNS
 AS SHOWN - 5

REMOVING SIGNS
 AS SHOWN - 7

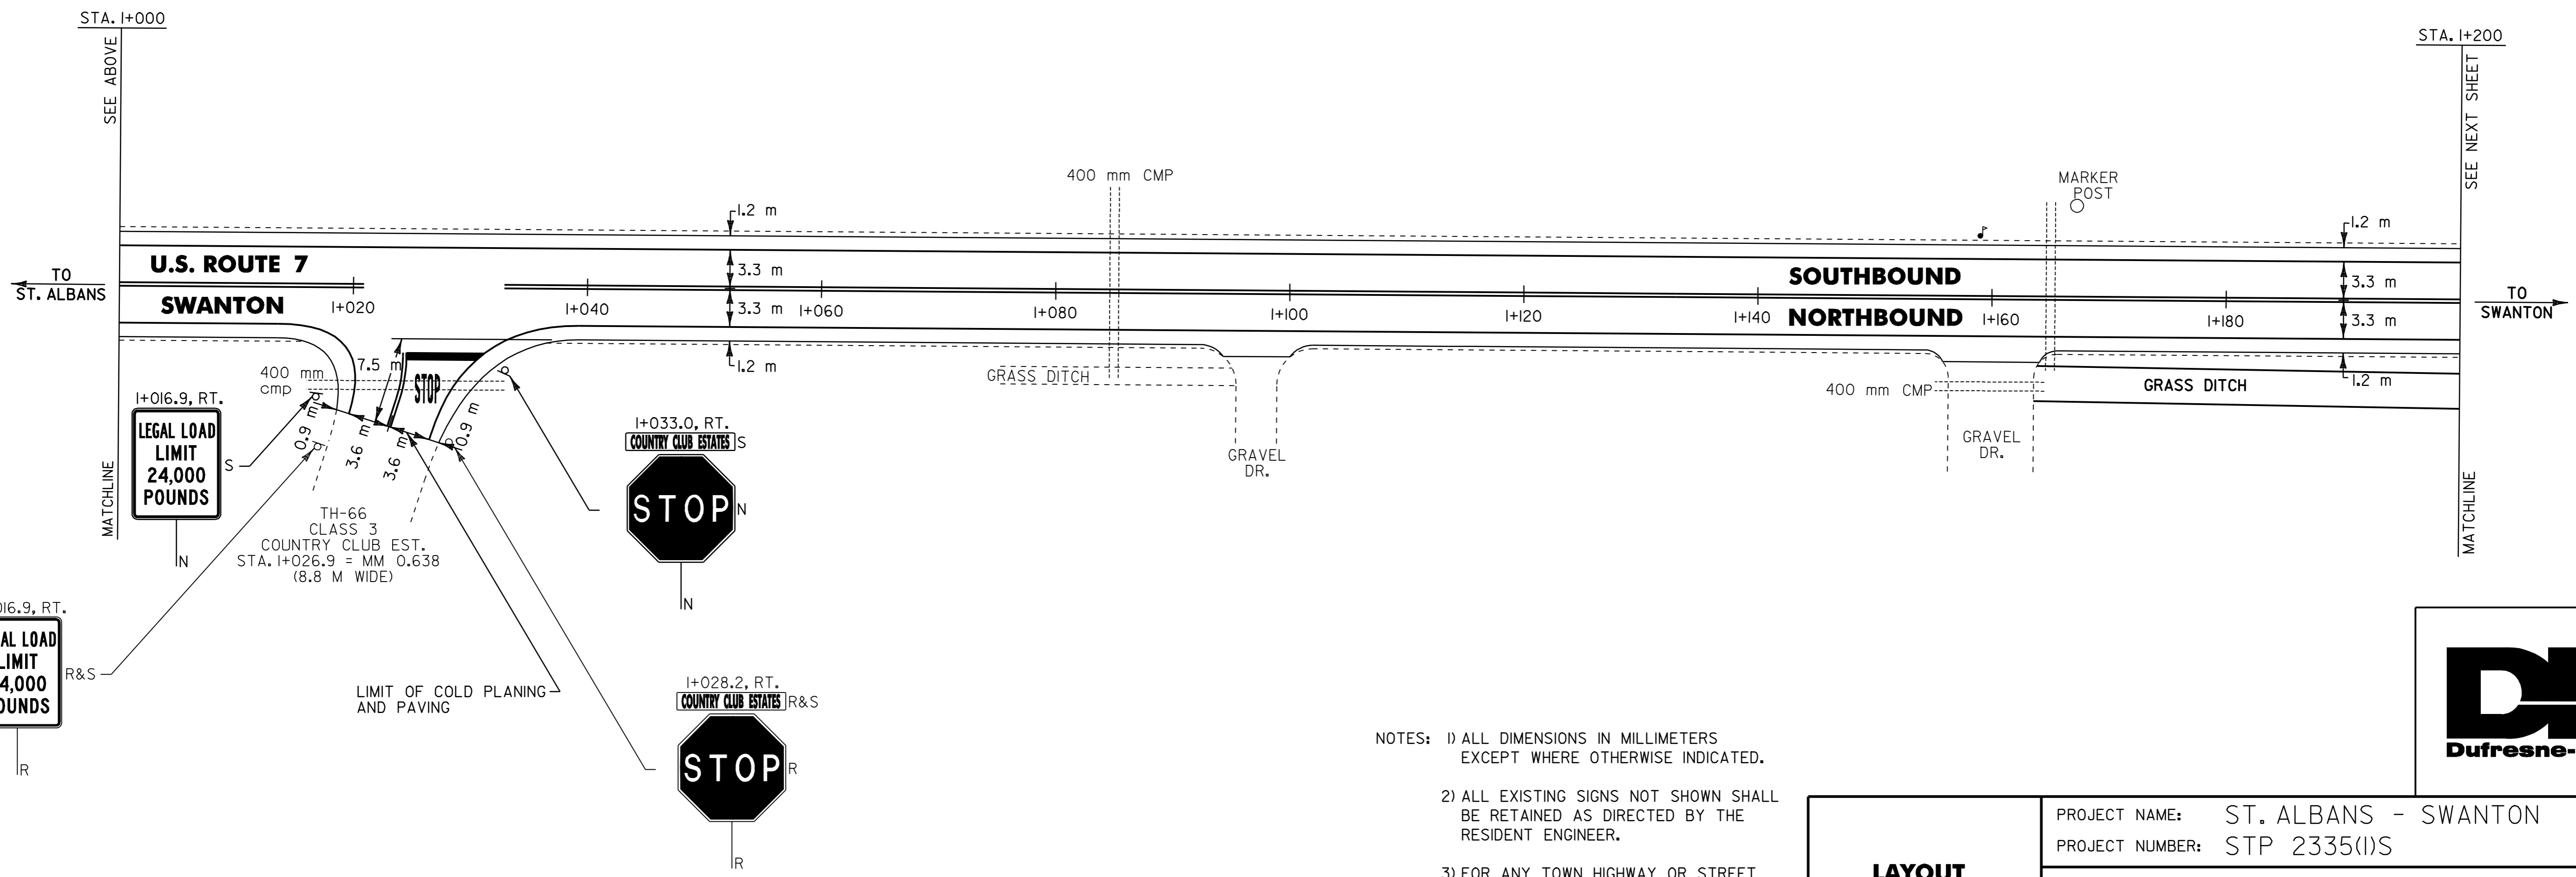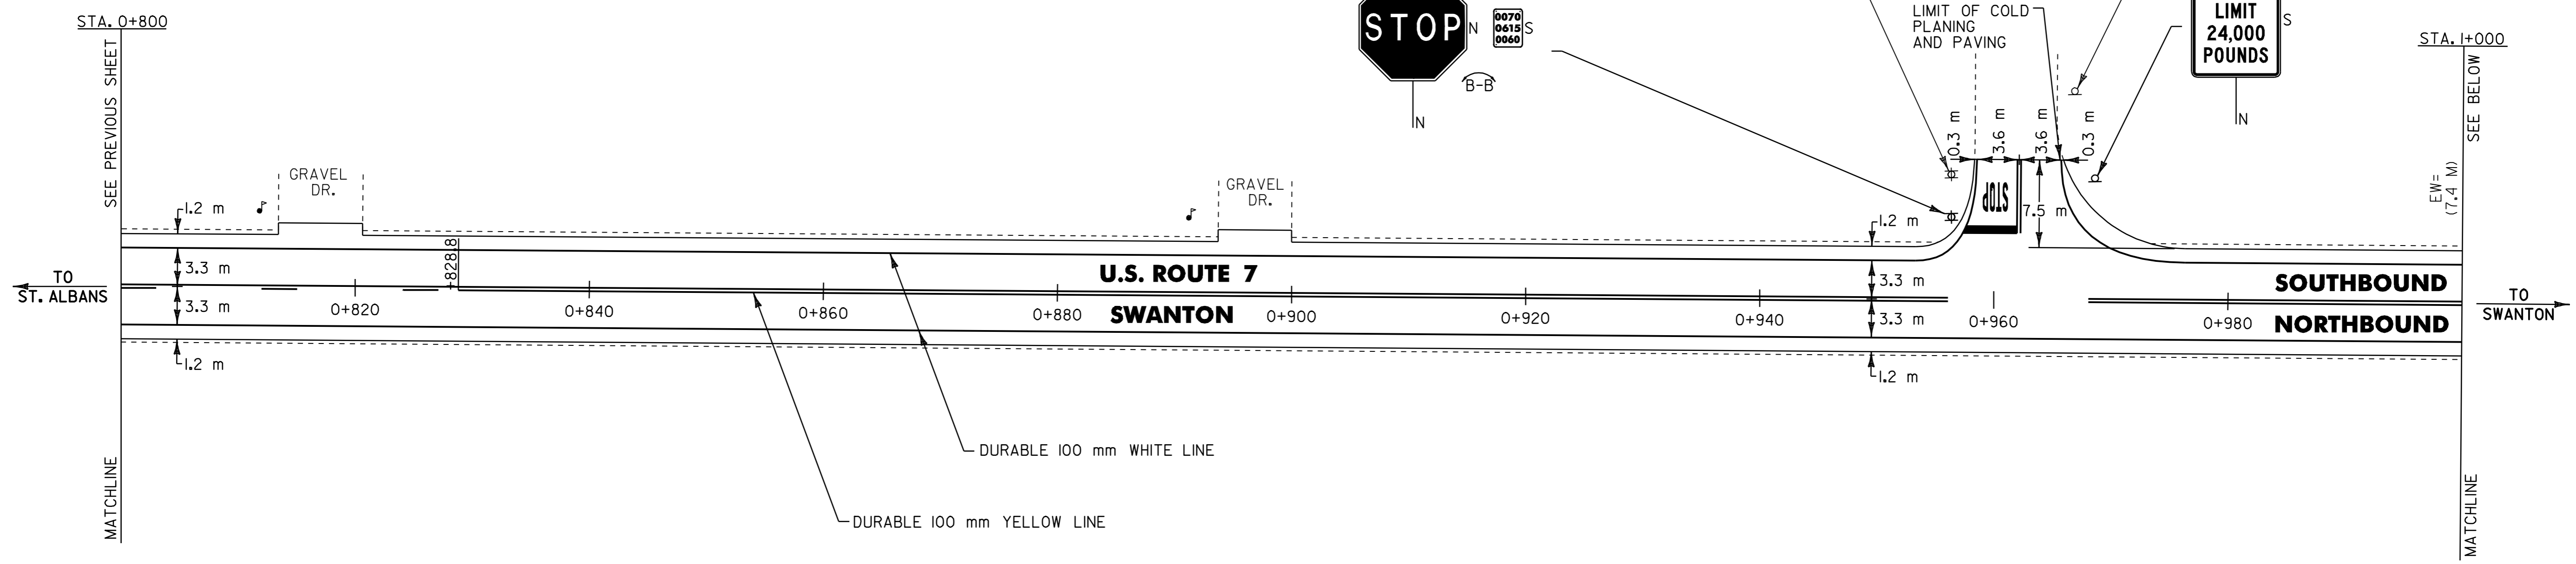

- NOTES:
- 1) ALL DIMENSIONS IN MILLIMETERS EXCEPT WHERE OTHERWISE INDICATED.
 - 2) ALL EXISTING SIGNS NOT SHOWN SHALL BE RETAINED AS DIRECTED BY THE RESIDENT ENGINEER.
 - 3) FOR ANY TOWN HIGHWAY OR STREET DETAILS, SEE VTrans STANDARDS E-121M & E-193M.
 - 4) EW = EXISTING ROADWAY WIDTH.

LAYOUT SHEET #11	PROJECT NAME: ST. ALBANS - SWANTON
	PROJECT NUMBER: STP 2335(1)S
	FILE NAME: /pave/01c016/p01c016.dgn
	IPARM FILE NAME: p01c016i11
	PLOT DATE: 16-SEP-2005
	DRAWN BY: D-H
	CHECKED BY: D-H
	SHEET 67 OF 89

