

TEMPORARY & DURABLE 100 mm WHITE LINE
 STA. I+200.0 TO I+600.0, SOLID LT. & RT.
 (WITH EDGELINE BREAKS FOR SUGAR MAPLE DR.,
 MOUNTAIN VIEW DR. & COMSTOCK RD.)
 STA. I+296.8, DOUBLE SOLID RT. (SUGAR MAPLE DR. EDGELINES)
 STA. I+344.5, DOUBLE SOLID LT. (MOUNTAIN VIEW DR. EDGELINES)
 STA. I+506.0, DOUBLE SOLID LT. (COMSTOCK RD. EDGELINES)

TEMPORARY & DURABLE 100 mm YELLOW LINE
 STA. I+200.0 TO I+600.0, SOLID LT. & RT.
 (WITH CENTERLINE BREAKS FOR SUGAR MAPLE DR.,
 MOUNTAIN VIEW DR. & COMSTOCK RD.)
 STA. I+296.8, DOUBLE SOLID RT. (SUGAR MAPLE DR. CENTERLINE)
 STA. I+344.5, DOUBLE SOLID LT. (MOUNTAIN VIEW DR. CENTERLINE)
 STA. I+506.0, DOUBLE SOLID LT. (COMSTOCK RD. CENTERLINE)

TEMPORARY & DURABLE 600 mm STOP BAR


STA. I+296.8, RT.
 STA. I+344.5, LT.
 STA. I+506.0, LT.

TEMPORARY & DURABLE LETTER OR SYMBOL

STA. I+296.8, RT. - STOP
 STA. I+344.5, LT. - STOP
 STA. I+506.0, LT. - STOP

ERECTING SALVAGED SIGNS
 AS SHOWN - 6

REMOVING SIGNS
 AS SHOWN - 10

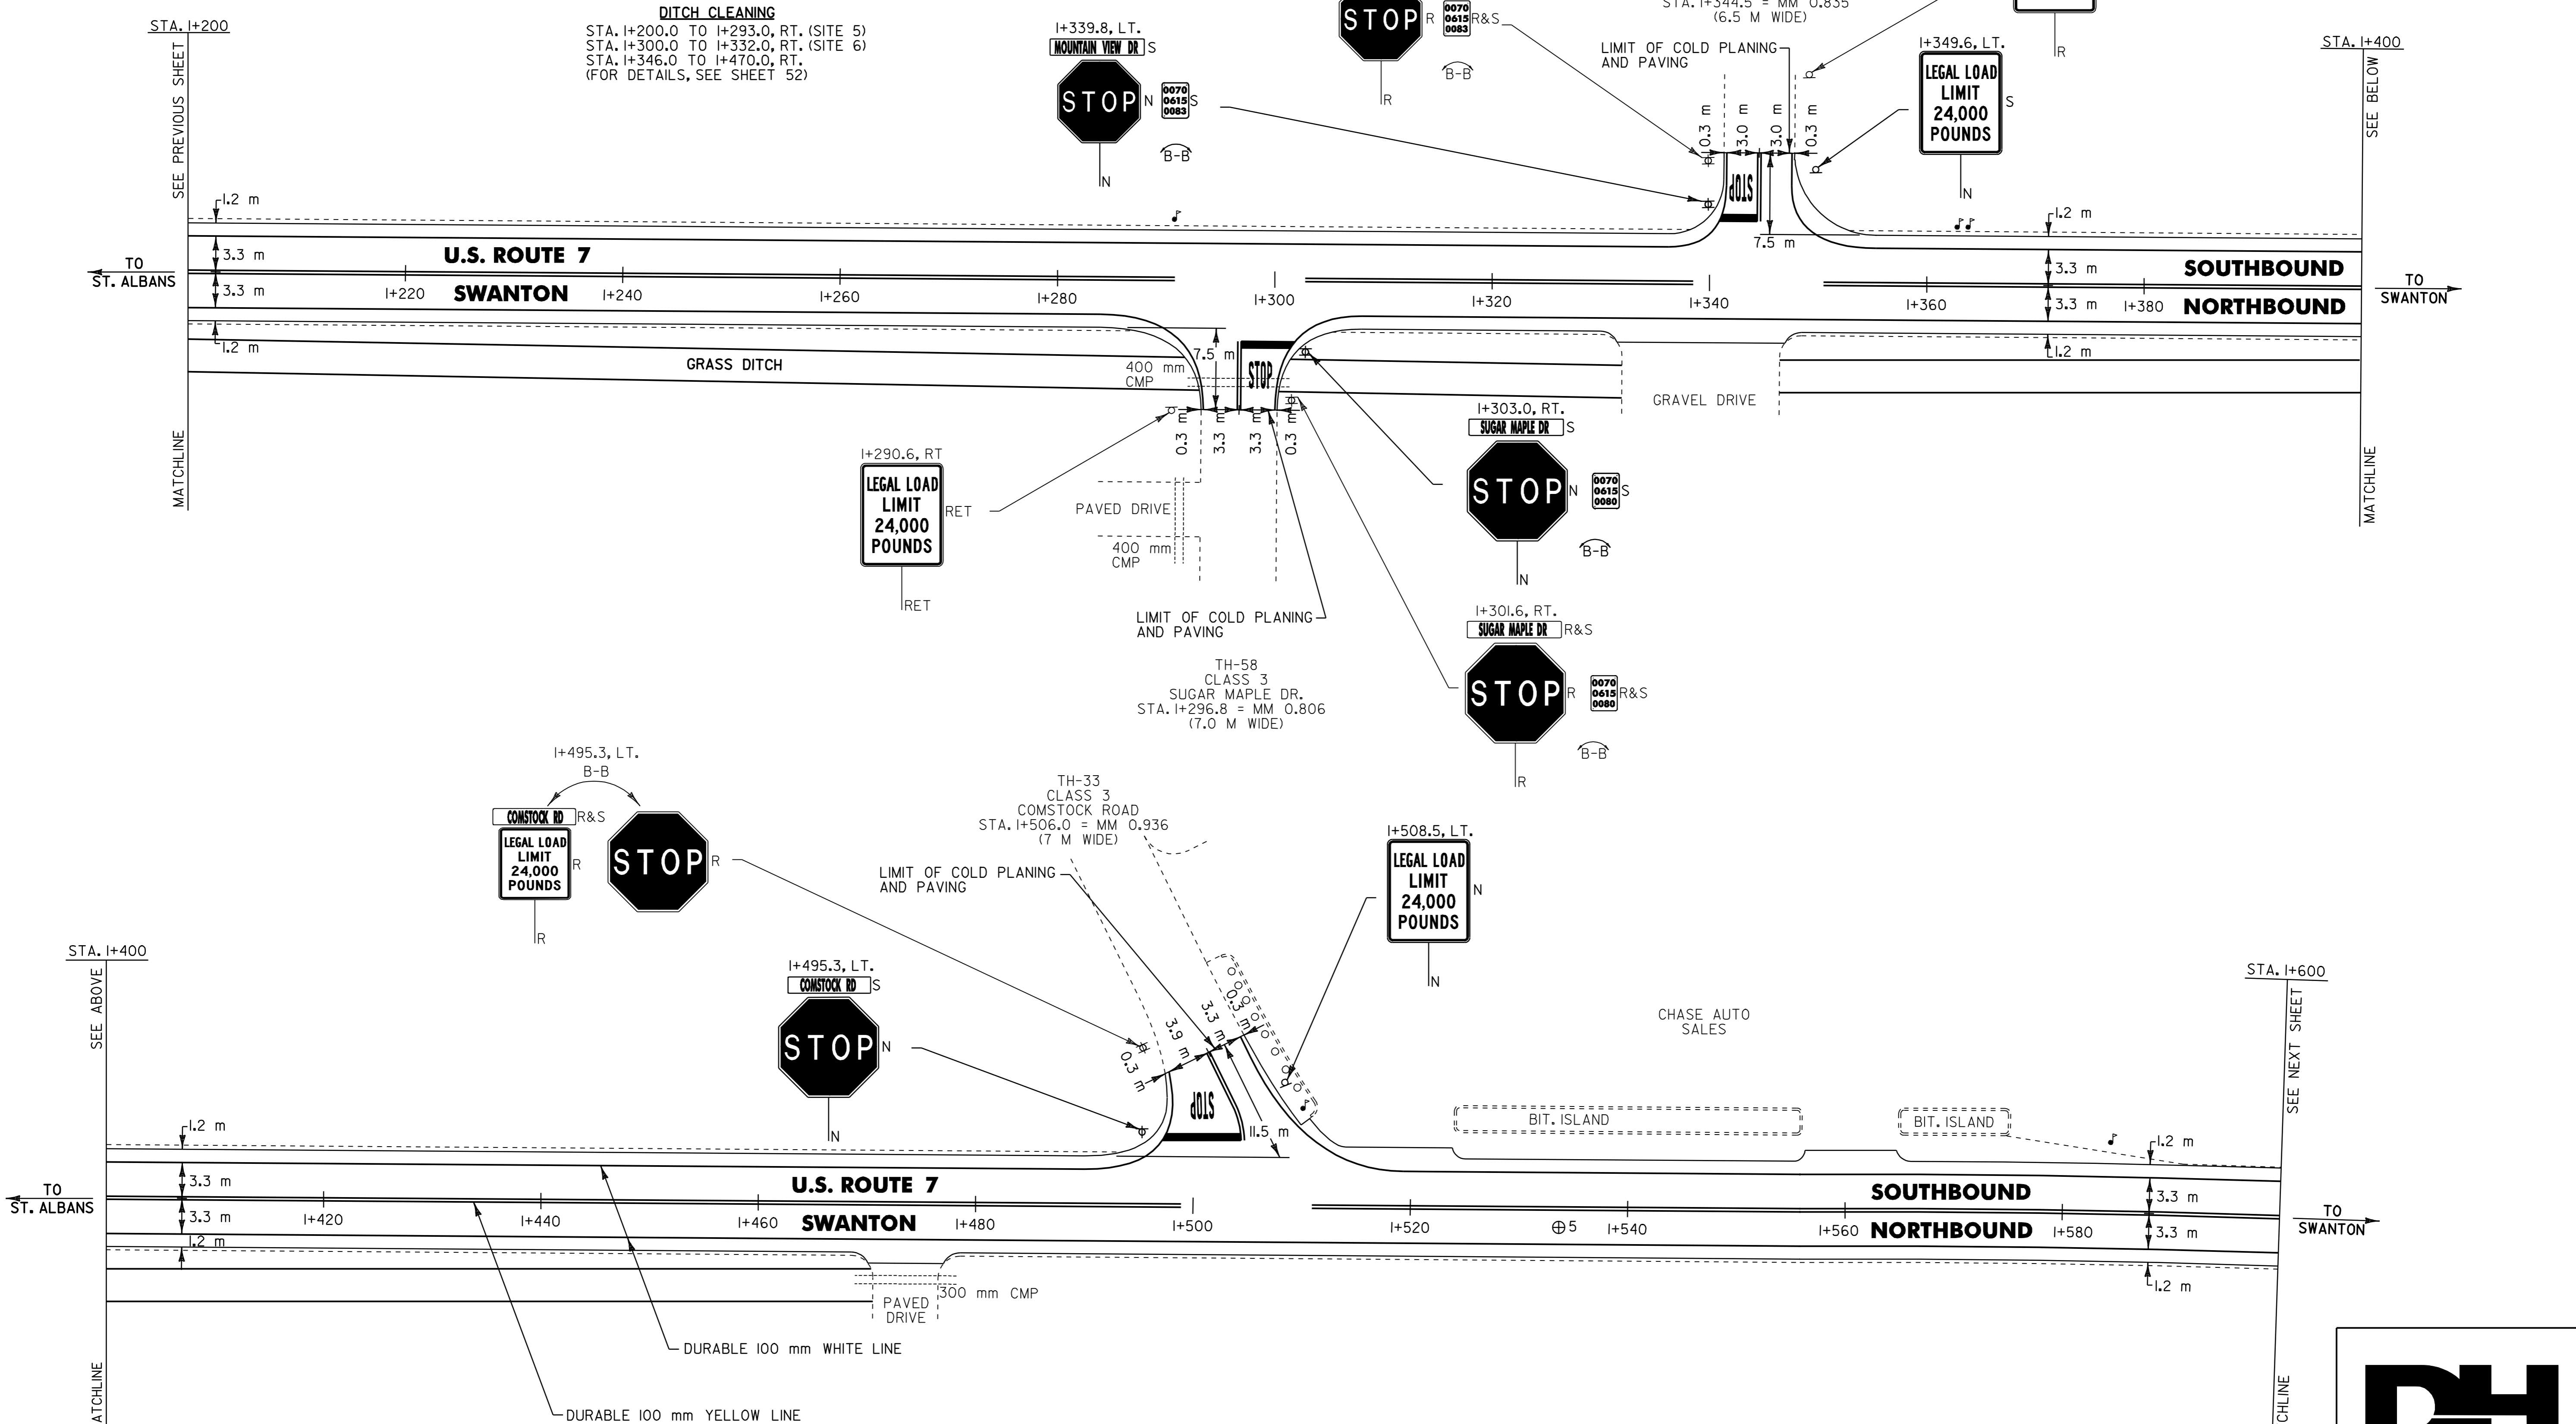

- NOTES:
- 1) ALL DIMENSIONS IN MILLIMETERS EXCEPT WHERE OTHERWISE INDICATED.
 - 2) ALL EXISTING SIGNS NOT SHOWN SHALL BE RETAINED AS DIRECTED BY THE RESIDENT ENGINEER.
 - 3) FOR ANY TOWN HIGHWAY OR STREET DETAILS, SEE VTRANS STANDARDS E-121M & E-193M.
 - 4) EW = EXISTING ROADWAY WIDTH.

⊕ CORE LOCATION

PAVEMENT CORE DATA			
CORE #	LOCATION	DEPTH (mm)	PCC
5	I+533.7, RT.	114	NO

LAYOUT SHEET #12	PROJECT NAME: ST. ALBANS - SWANTON	PLOT DATE: 16-SEP-2005
	PROJECT NUMBER: STP 2335(1)S	DRAWN BY: D-H
	FILE NAME: /pave/01c016/p01c016.dgn	CHECKED BY: D-H
	DESIGNED BY: D-H	SHEET 68 OF 89