


# CONSTRUCTION APPROACH SIGNING

NOT TO SCALE

SEE STD E-100M FOR SIGN PLACEMENT

NOTE: WHEN DIRECTED BY THE RESIDENT ENGINEER, "NO OUTLET" SIDE ROADS WILL NOT REQUIRE CONSTRUCTION SIGNING

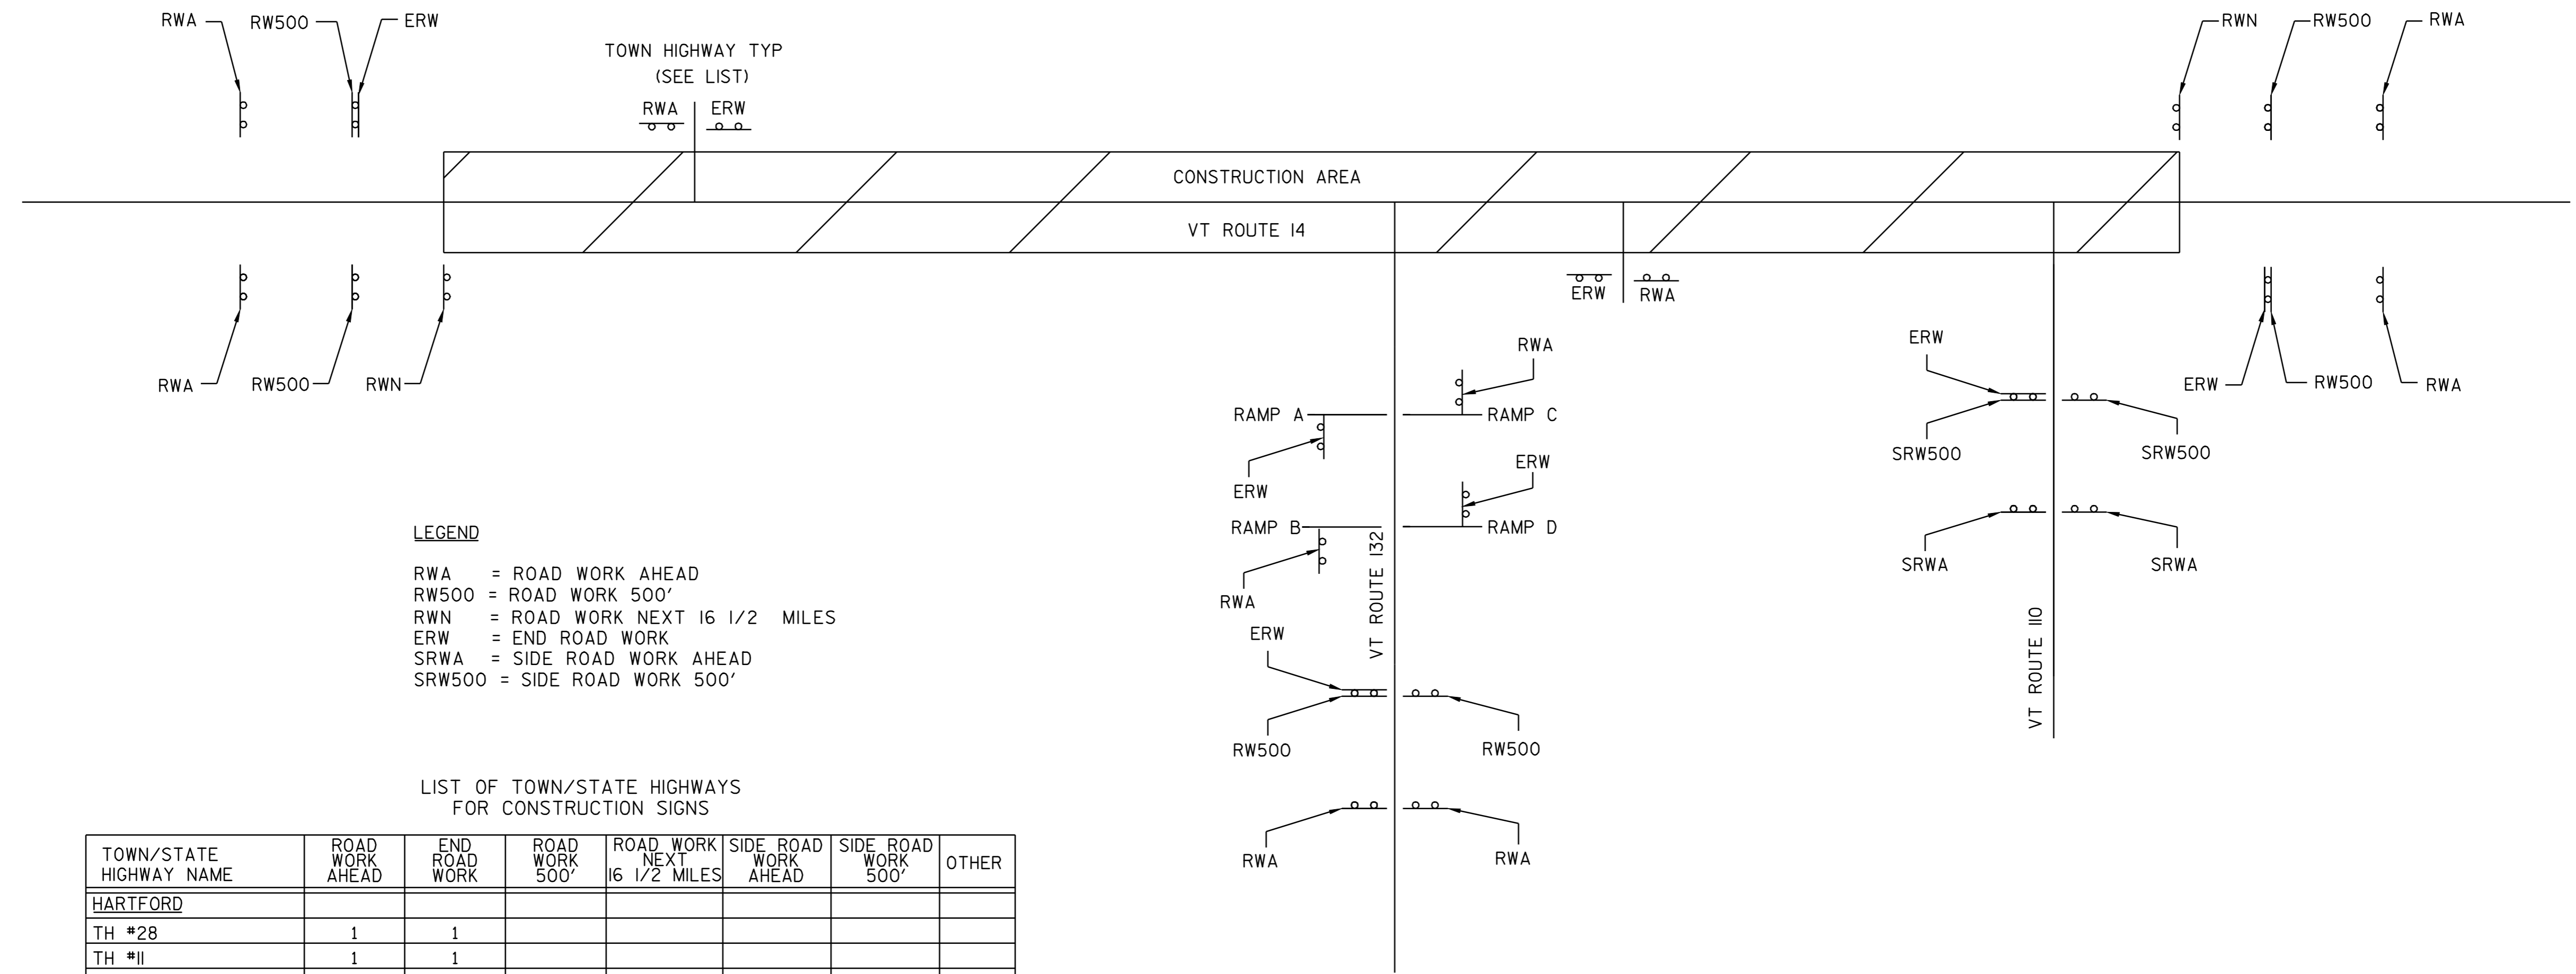

**LEGEND**

- RWA = ROAD WORK AHEAD
- RW500 = ROAD WORK 500'
- RWN = ROAD WORK NEXT 1/2 MILES
- ERW = END ROAD WORK
- SRWA = SIDE ROAD WORK AHEAD
- SRW500 = SIDE ROAD WORK 500'

**LIST OF TOWN/STATE HIGHWAYS FOR CONSTRUCTION SIGNS**

TOWN/STATE HIGHWAY NAME	ROAD WORK AHEAD	END ROAD WORK	ROAD WORK 500'	ROAD WORK NEXT 1/2 MILES	SIDE ROAD WORK AHEAD	SIDE ROAD WORK 500'	OTHER
<b>HARTFORD</b>							
TH #28	1	1					
TH #11	1	1					
TH #187	1	1					
TH #22	1	1					
TH #18	1	1					
TH #69	1	1					
TH #4	1	1					
TH #35	1	1					
TH #13	1	1					
<b>SHARON</b>							
TH #43	1	1					
TH #11	1	1					
VT ROUTE 132	2	1	2				
TH #17	1	1					
S.A. #3	1	1					
TH #7	1	1					
<b>ROYALTON</b>							
TH #3	1	1					
S.A. #1	1	1					
VT ROUTE 110		1			2	2	
VT RTE 132							
RAMP A		1					
RAMP B	1						
RAMP C	1						
RAMP D		1					
BEGINNING OF PROJECT	2	1	2	1			
END OF PROJECT	2	1	2	1			
TOTALS	24	22	6	2	2	2	

NOTE: ALL DIMENSIONS IN METERS EXCEPT AS INDICATED

DATUM \_\_\_\_\_  
 VERTICAL \_\_\_\_\_  
 HORIZONTAL \_\_\_\_\_

<b>CONSTRUCTION APPROACH SIGNING</b>	PROJECT: HARTFORD - ROYALTON	PROJECT NO.: STP 212(1)S
	DESIGN FILE NAME: /pave/98cl74/pol74.dgn	PLOT DATE: 21-MAR-2007 0
	IPARM FILE NAME: pol74cas.1	SURVEY DATE: 8/99
	SURVEYED BY: CLD_ENGINEERS_INC	DRAWN BY: REB
	SQUAD LEADER: WRH	SHEET: 64 OF 64