


**DRIVEWAY TRANSITION DETAIL  
@ COLD PLANE/RECLAIM AREAS**

**TOWN HIGHWAY TRANSITION DETAIL  
@ COLD PLANE/RECLAIM AREAS**

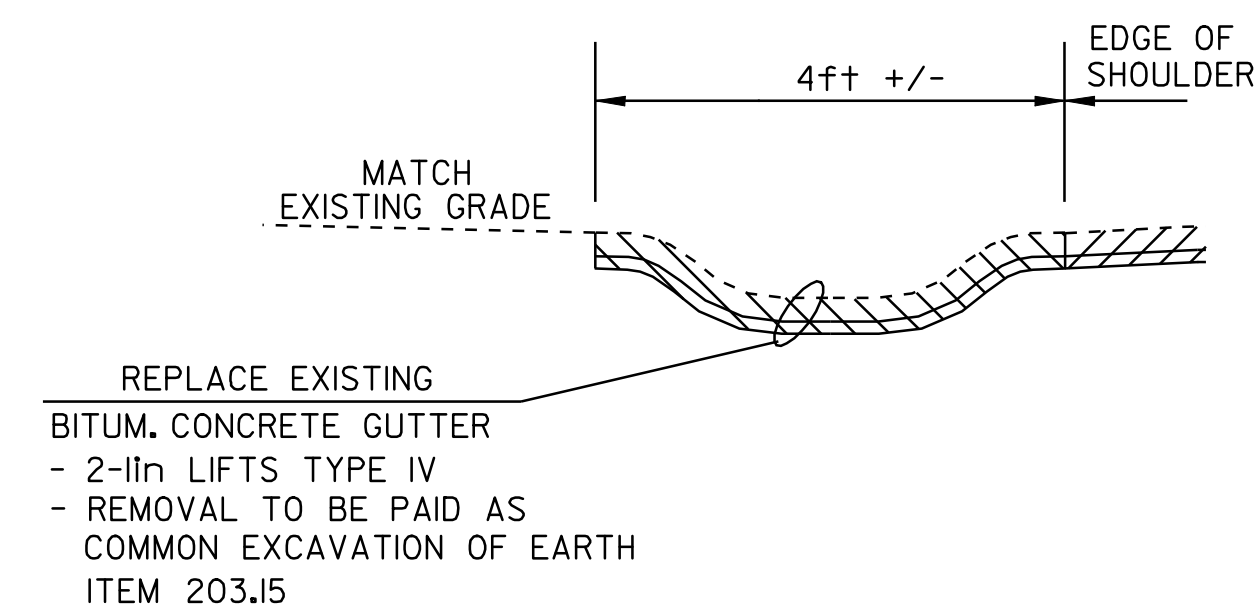

**BITUMINOUS CONCRETE  
GUTTER DETAIL  
MONTGOMERY**

STA 297+50 TO 298+95 RT  
STA 299+73 TO 300+84 LT  
STA 305+86 TO 314+72 LT  
STA 425+91 TO 427+52 LT

**CONSERVATION SEED MIX**  
RURAL AREA - SEED MIXTURE

% WT.	lbs./ACRE	NAME	PUR%	GERM%
37.5	22.5	CREEPING RED FESCUE	98	85
37.5	22.5	TALL FESCUE	95	90
5.0	3	RED TOP	95	90
15.0	9	BIRDSFOOT TREFOIL	98	85
5.0	3	ANNUAL RYEGRASS	95	85
100.0	60			

SEED MIXTURE:  
SHALL NOT HAVE A WEED CONTENT EXCEEDING 0.40% BY WEIGHT AND SHALL BE FREE OF ALL NOXIOUS SEED.


SEED:  
TO BE APPLIED PER SEEDING FORMULAS OR AS DIRECTED BY THE ENGINEER.

FERTILIZER:  
FORMULA 10-20-10, TO BE USED WITH SEED, APPLIED AT THE RATE OF 500 lbs/ACRE. (HYDRO SEEDERS MAY USE 19-19-19 FORMULA)

AGRICULTURAL LIMESTONE:  
TO BE APPLIED AT THE RATE OF 2.0 TONS/ACRE, OR AS DIRECTED BY THE ENGINEER.

HAY MULCH:  
TO BE PLACED ON EARTH SLOPES AT THE RATE OF 2.0 TONS/ACRE, OR AS DIRECTED BY THE ENGINEER.

TOPSOIL:  
TO BE USED AS INDICATED ON THE PLANS, OR AS DIRECTED BY THE RESIDENT ENGINEER.

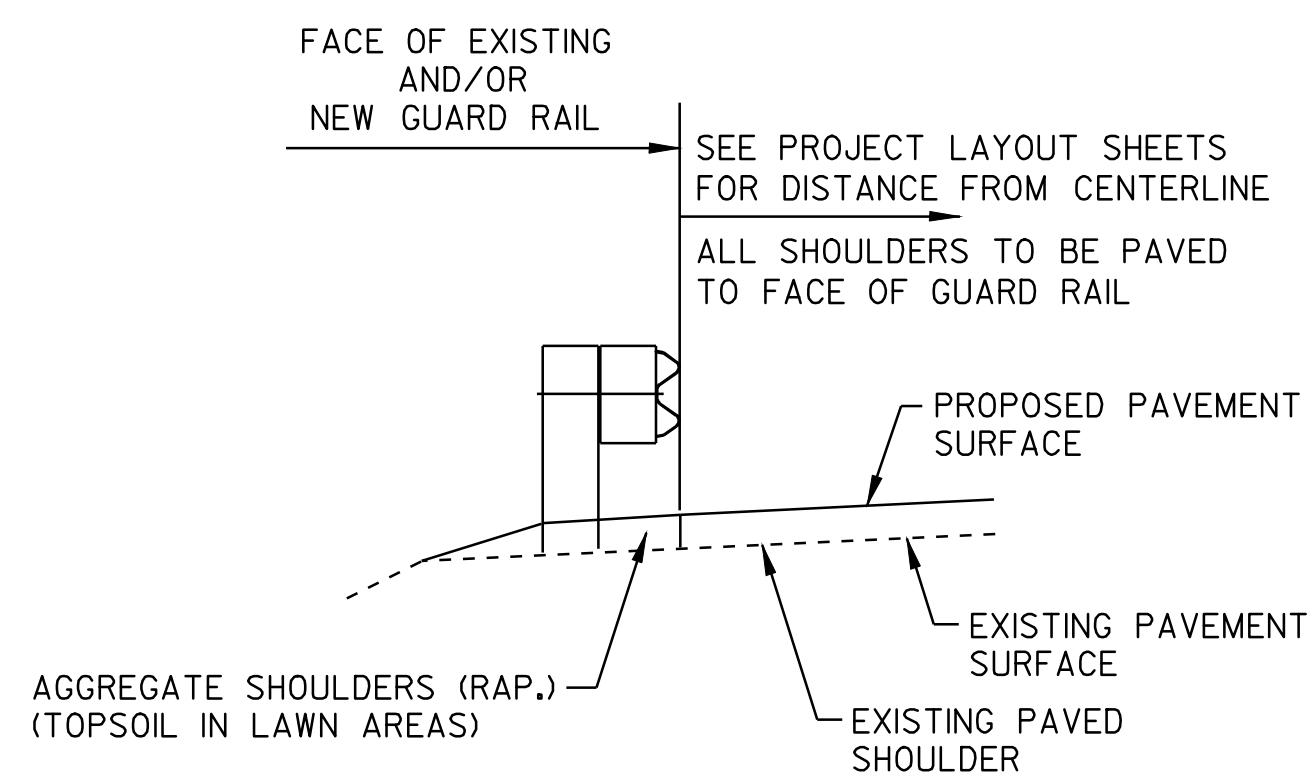

**- TYPICAL SECTION AT GUARD RAIL -**

**PROJECT  
TYPICAL  
SHEET #4**

DESIGNED BY BCE/PJM DATE 6-06  
DRAWN BY C.E.A., INC. DATE 6-06  
DESIGN FILE NO. p98cl82.dgn  
PRF FILE p98cl82+yp4.1 DATE 10-FEB-2010 PLOTTED 10-FEB-2010 14:  
PROJ. NAME **MONTGOMERY - BERKSHIRE**  
PROJ. NO. **STP 2125(1)S**  
SHEET **5** OF **41** SHEETS