



TEMPORARY 4 INCH WHITE LINE, PAINT
 0+07± RT TO 1+38± RT - TSWEL (VT 118)
 4+63± RT TO 6+12± RT - TSWEL (VT 118)

REMOVAL OF EXISTING PAVEMENT MARKINGS
 0+07± RT TO 1+19± RT - SWEL (VT 118)
 4+67± RT TO 6+12± RT - SWEL (VT 118)

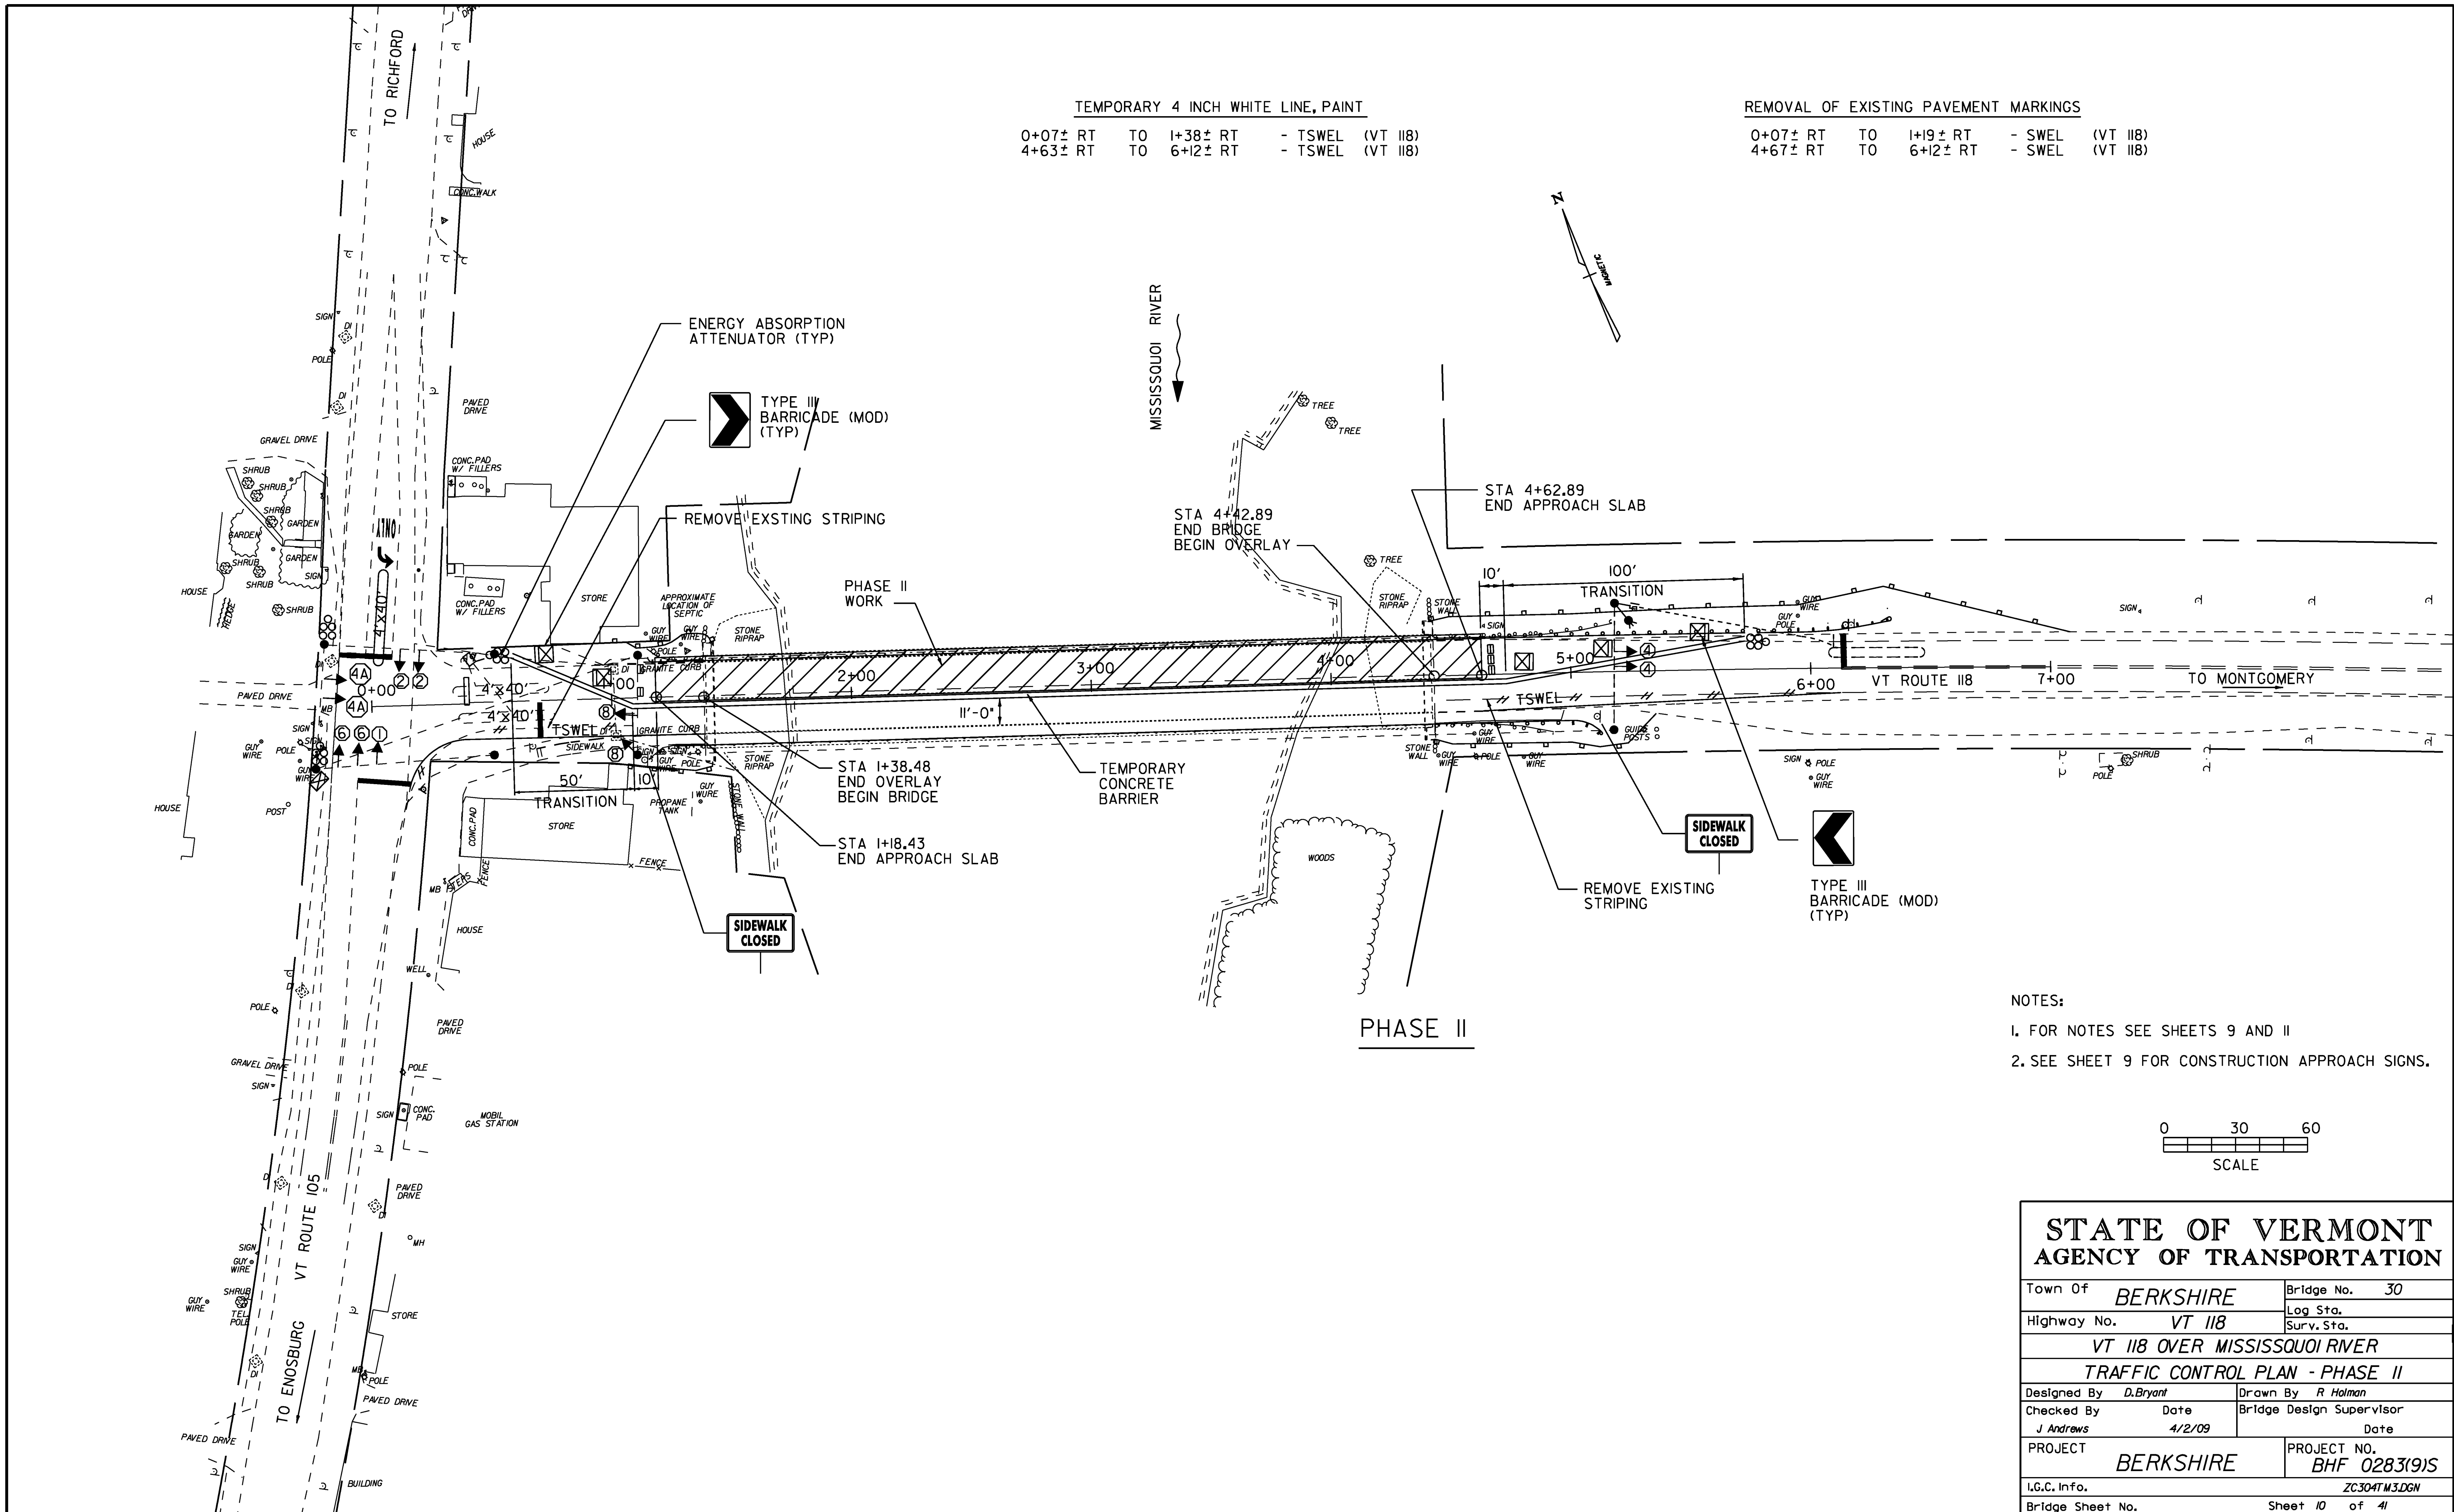

- NOTES:
 1. FOR NOTES SEE SHEETS 9 AND 11
 2. SEE SHEET 9 FOR CONSTRUCTION APPROACH SIGNS.

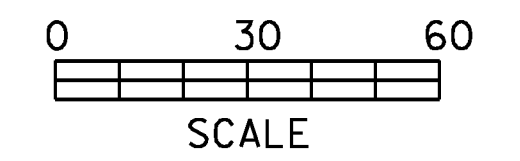

STATE OF VERMONT AGENCY OF TRANSPORTATION	
Town Of <i>BERKSHIRE</i>	Bridge No. <i>30</i>
Highway No. <i>VT 118</i>	Log Sta.
<i>VT 118 OVER MISSISSQUOI RIVER</i>	
TRAFFIC CONTROL PLAN - PHASE II	
Designed By <i>D. Bryant</i>	Drawn By <i>R. Halman</i>
Checked By <i>J. Andrews</i>	Date <i>4/2/09</i>
Bridge Design Supervisor	
PROJECT <i>BERKSHIRE</i>	PROJECT NO. <i>BHF 0283(9)S</i>
I.G.C. Info.	<i>ZC304T.M3.DGN</i>
Bridge Sheet No.	Sheet <i>10</i> of <i>41</i>