
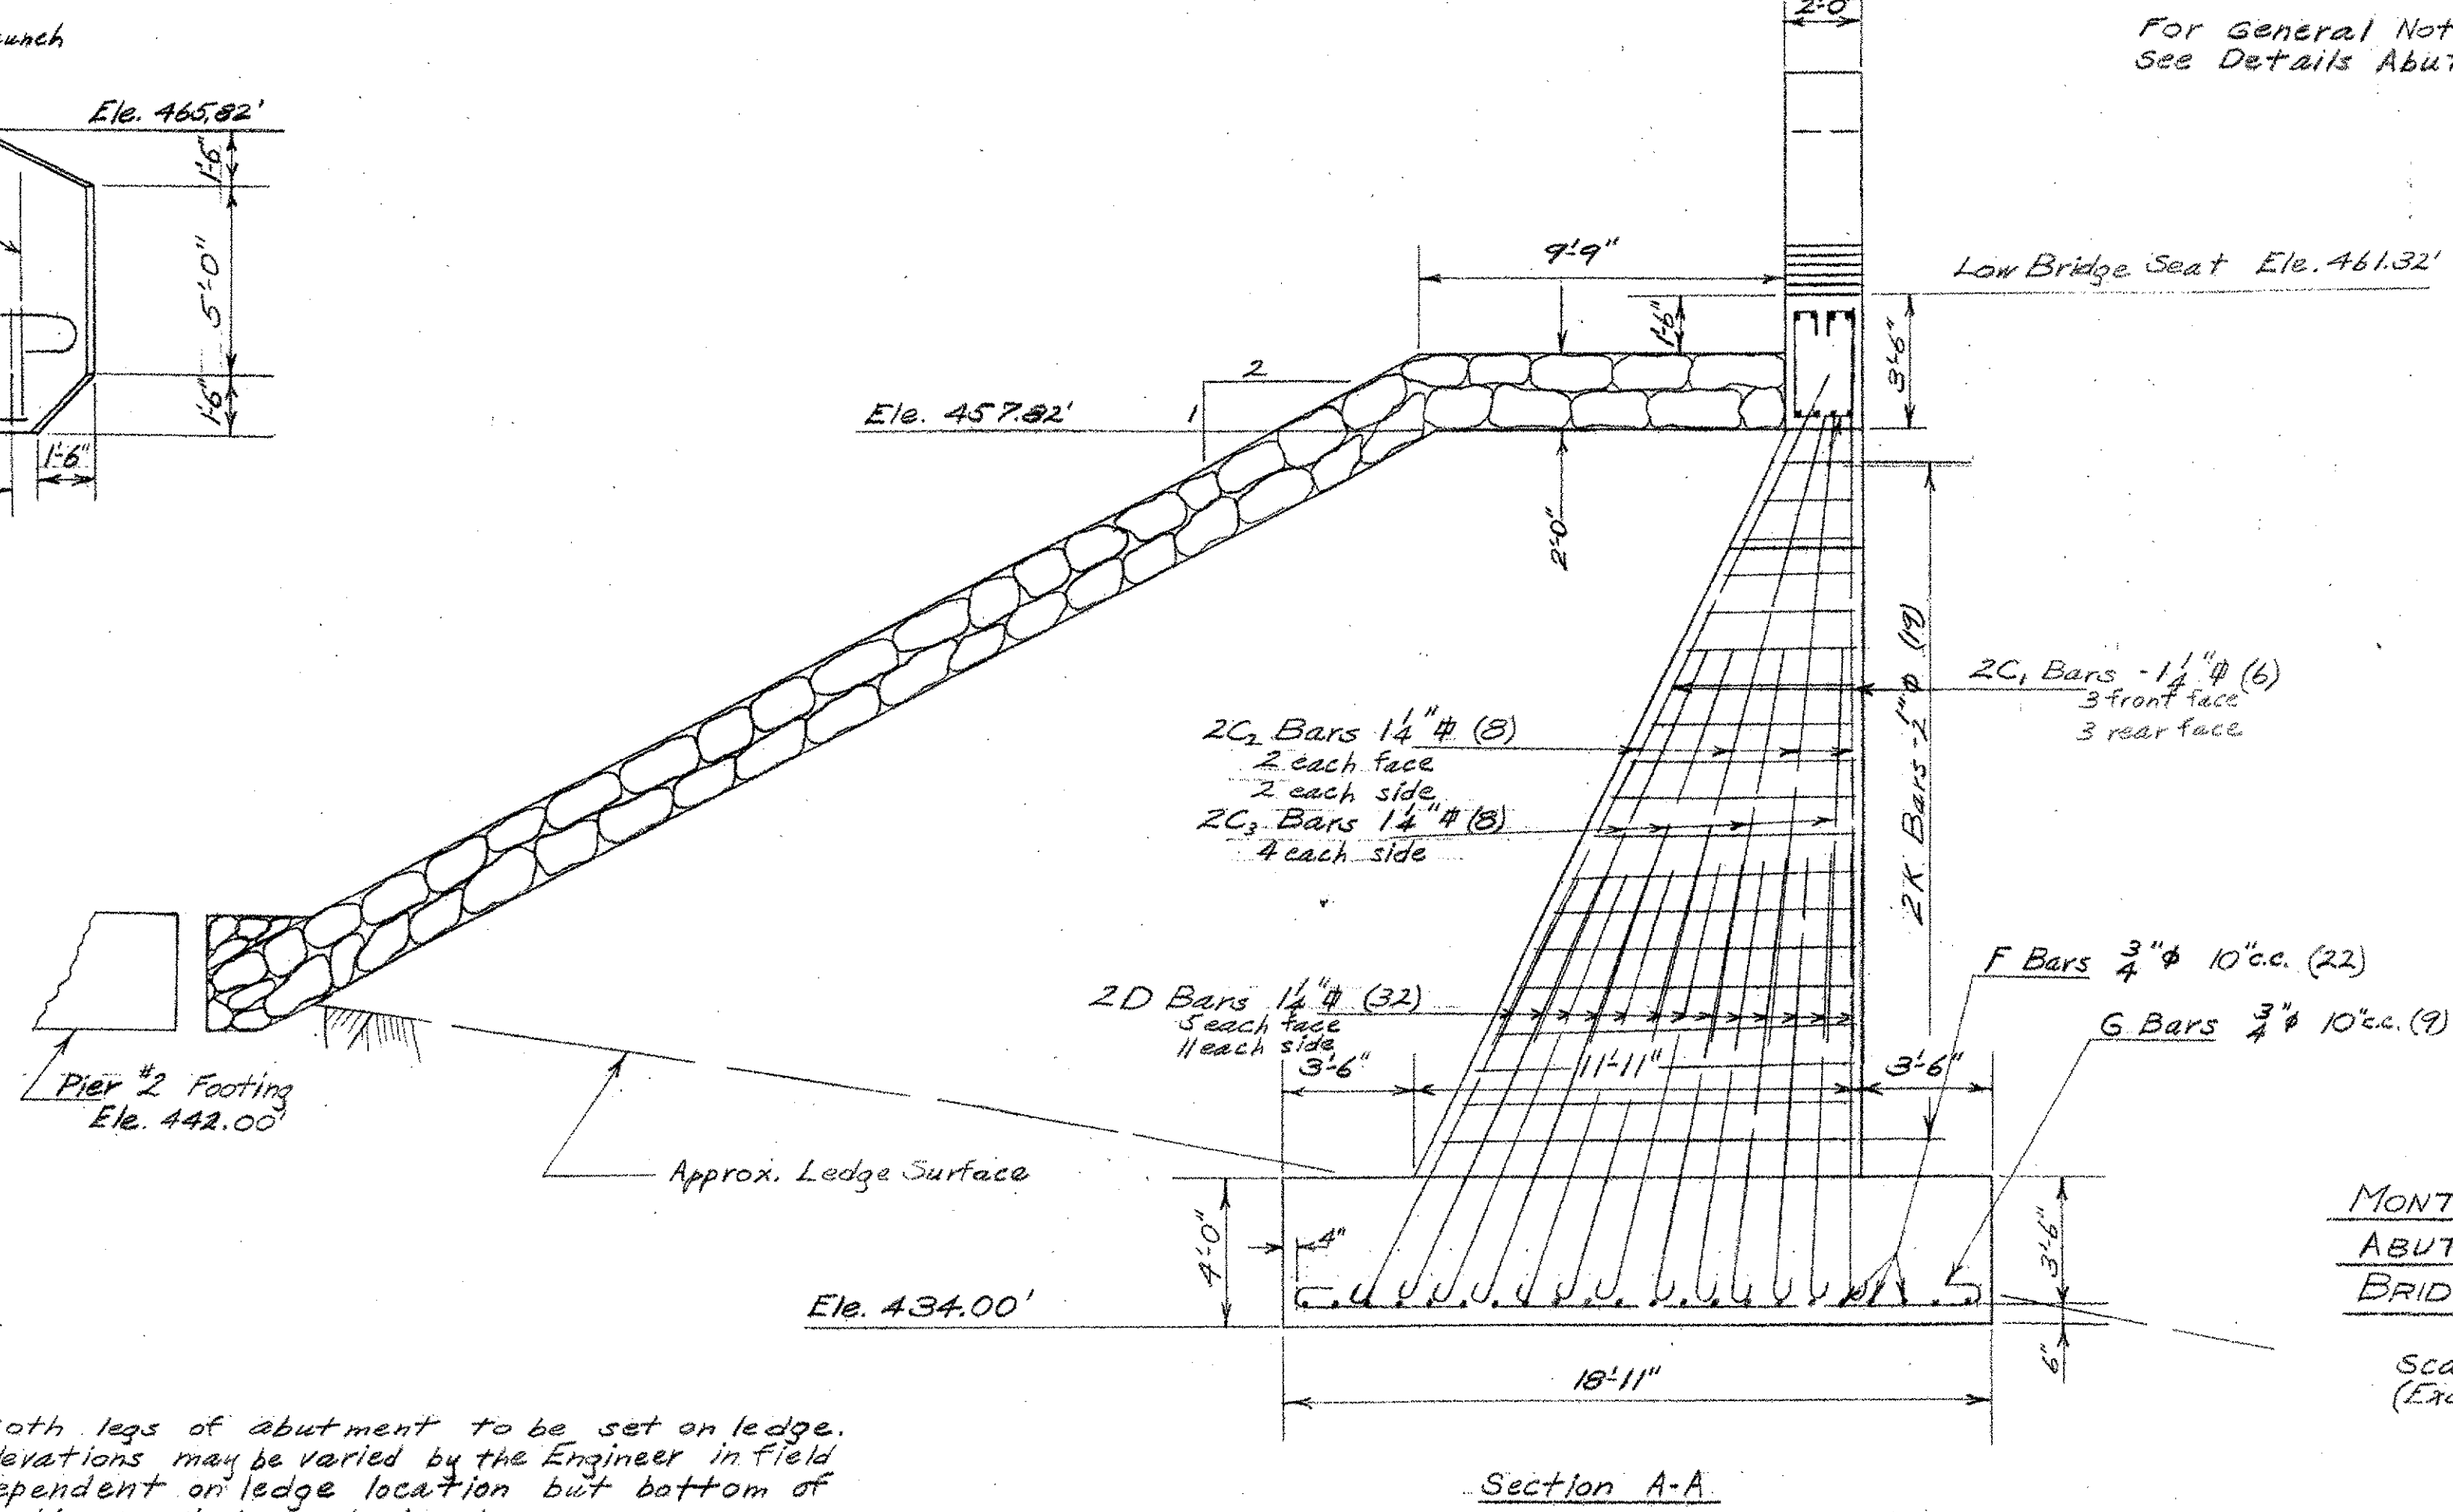


REINFORCING STEEL				
Bar	Size	No. Bars	Length	Detail
A	1 1/4"	8	25'-9"	
B	1"	4	25'-0"	Straight
M	1/2"	27	9'-11"	
2C <sub>1</sub>	1 1/4"	12	20'-3"	Straight
2C <sub>2</sub>	1 1/4"	16	17'-9"	Straight
2C <sub>3</sub>	1 1/4"	16	11'-9"	Straight
2D	1 1/4"	64	13'-3"	
2F	3/4"	44	9'-1"	
2G	3/4"	18	20'-0"	
H	3/4"	16	11'-0"	Straight
J	3/4"	10	6'-6"	Straight
2K	1/2"	38	Avg. 20'-0"	Straight - Cut & bent in field
L	3/4"	8	11'-0"	Straight

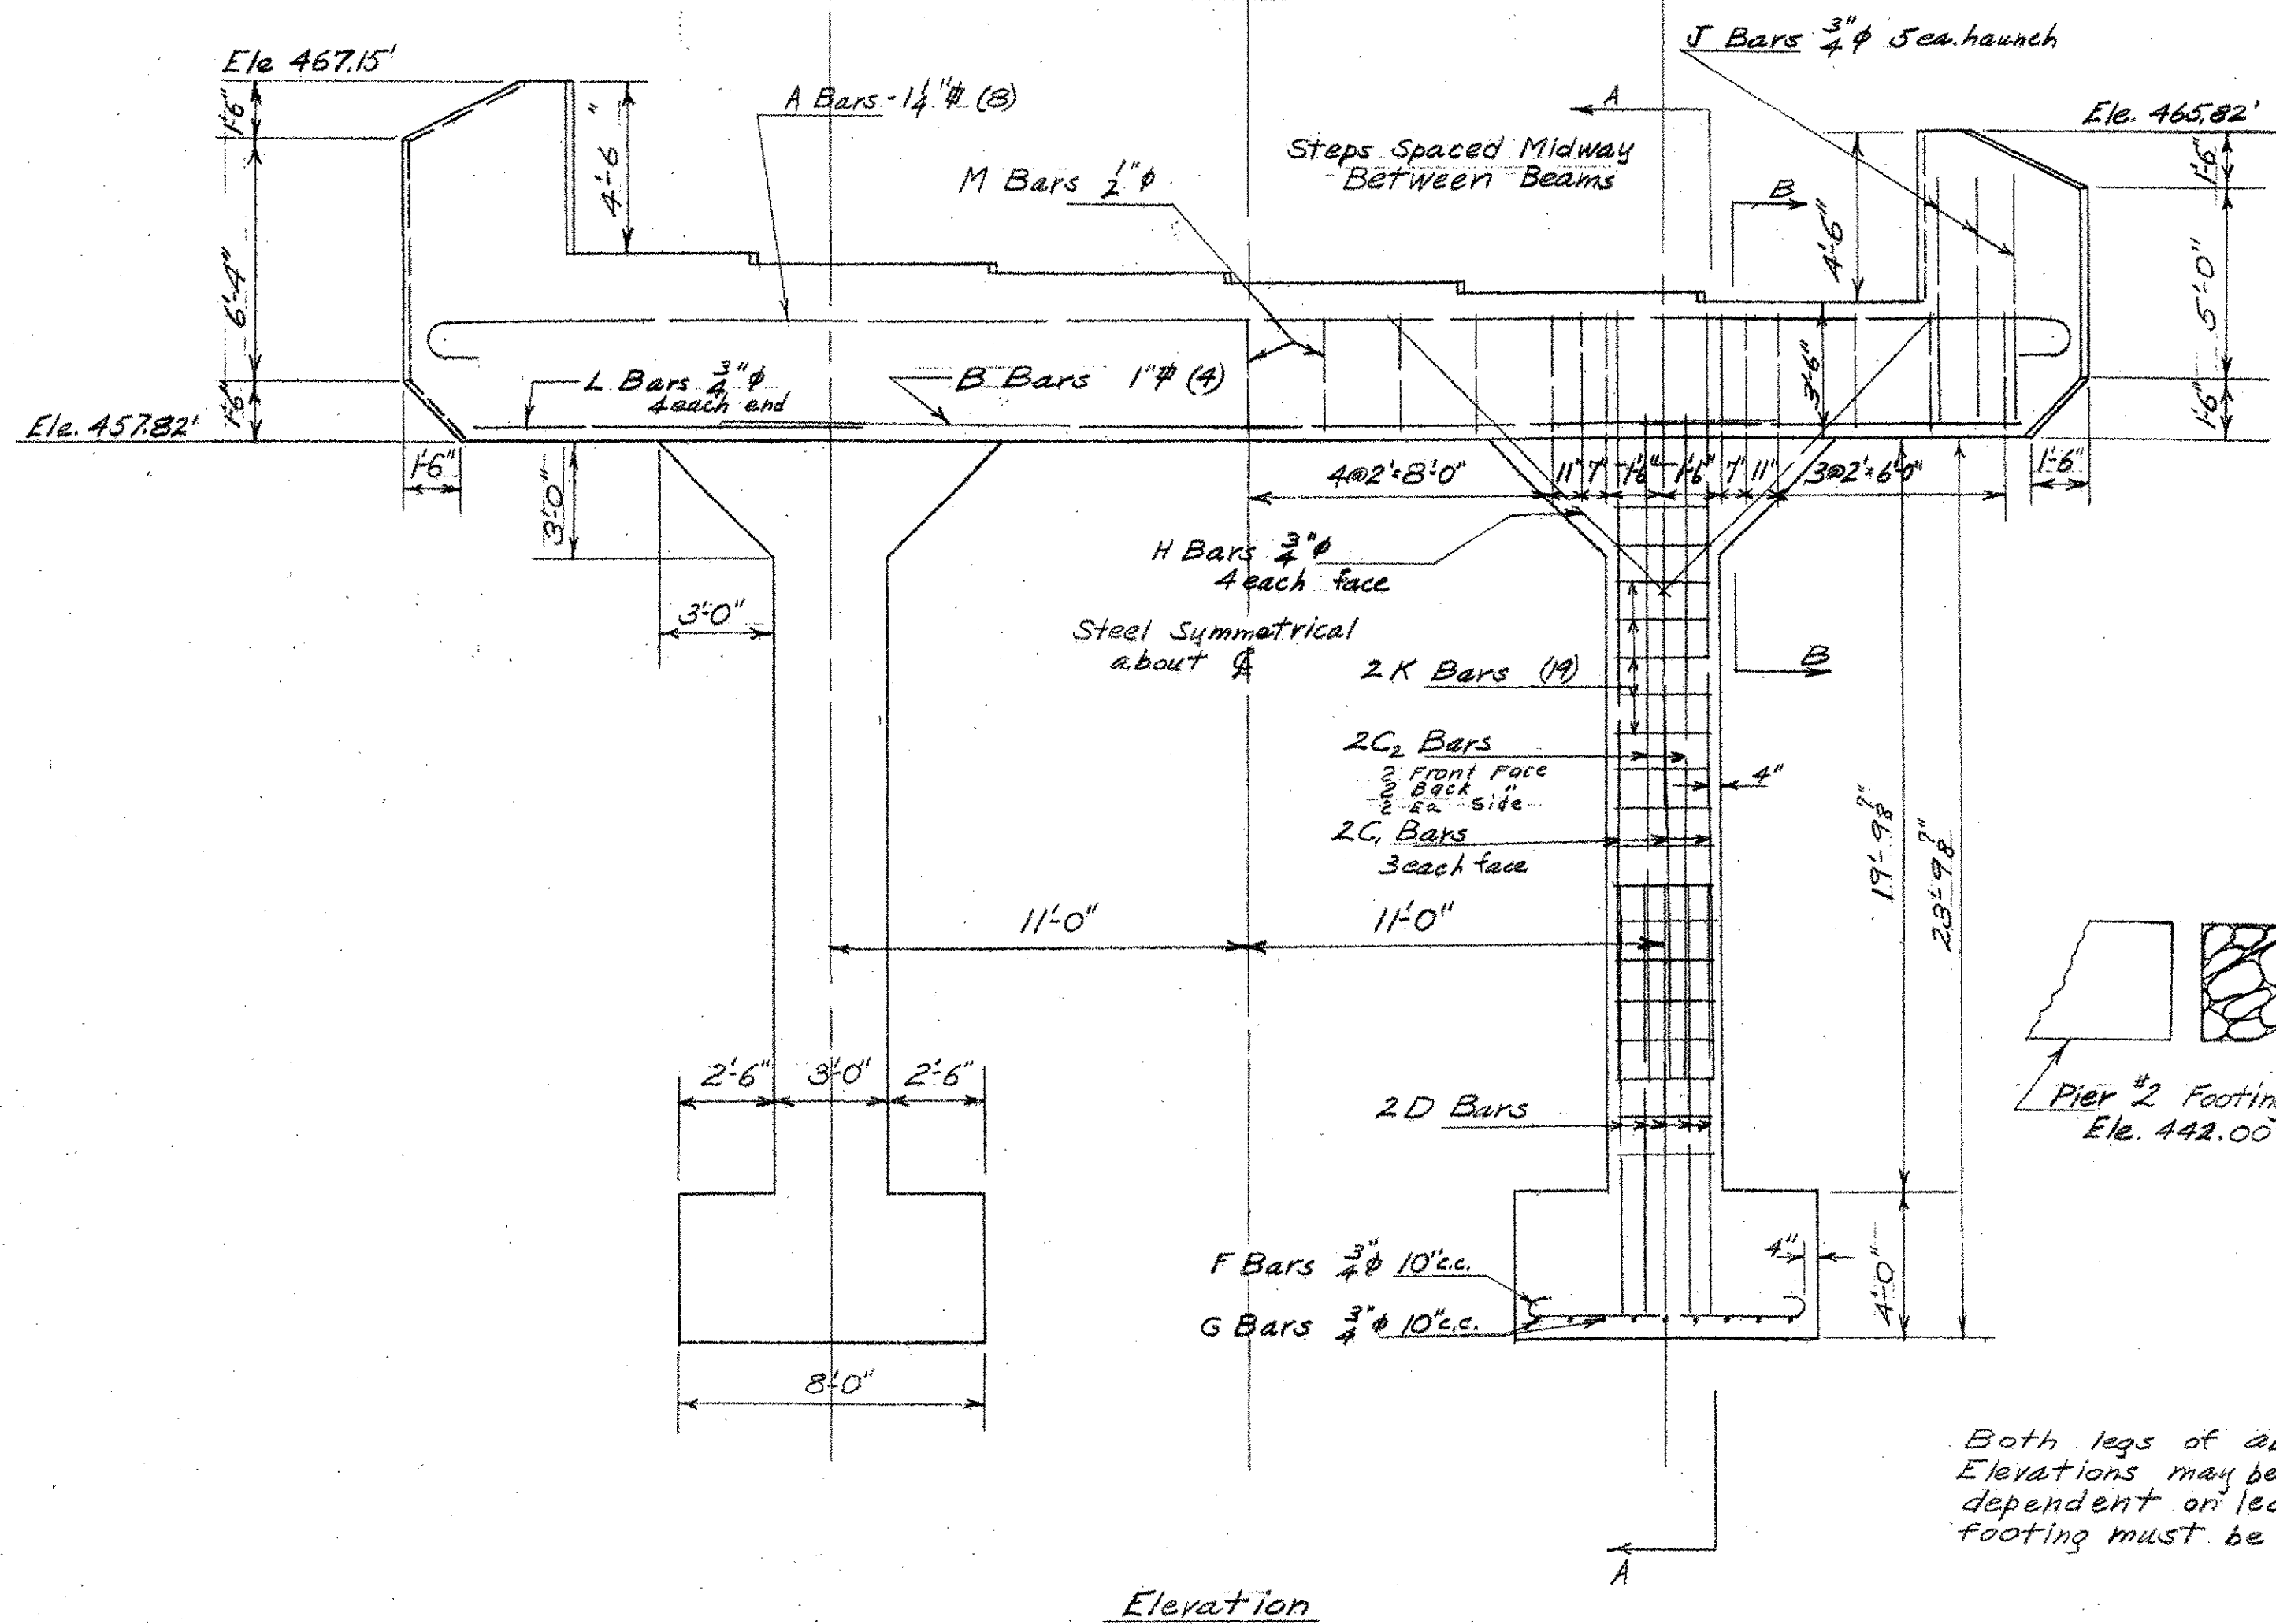

ESTIMATED QUANTITIES	
Structure Excav. (Mod.)	395 CY
Concrete Class B (Mod.)	94 CY
Reinforcing Steel	12104 lbs.
Riprap	300 CY

MONTGOMERY  
 BHF 0283(S)  
 VT RTE. 118 OVER THE TROUT RIVER  
 SHEET 44 OF 45  
 FOR INFORMATION PURPOSES ONLY

REFERENCE SHEET ONLY