


U.S. ROUTE 302
MM 2.123 = STA. 3+416.637
BEGIN PROJECT ST-STP 2102(I)S

U.S. ROUTE 302
MM 3.369 = STA. 5+421.880
END PROJECT ST-STP 2102(I)S

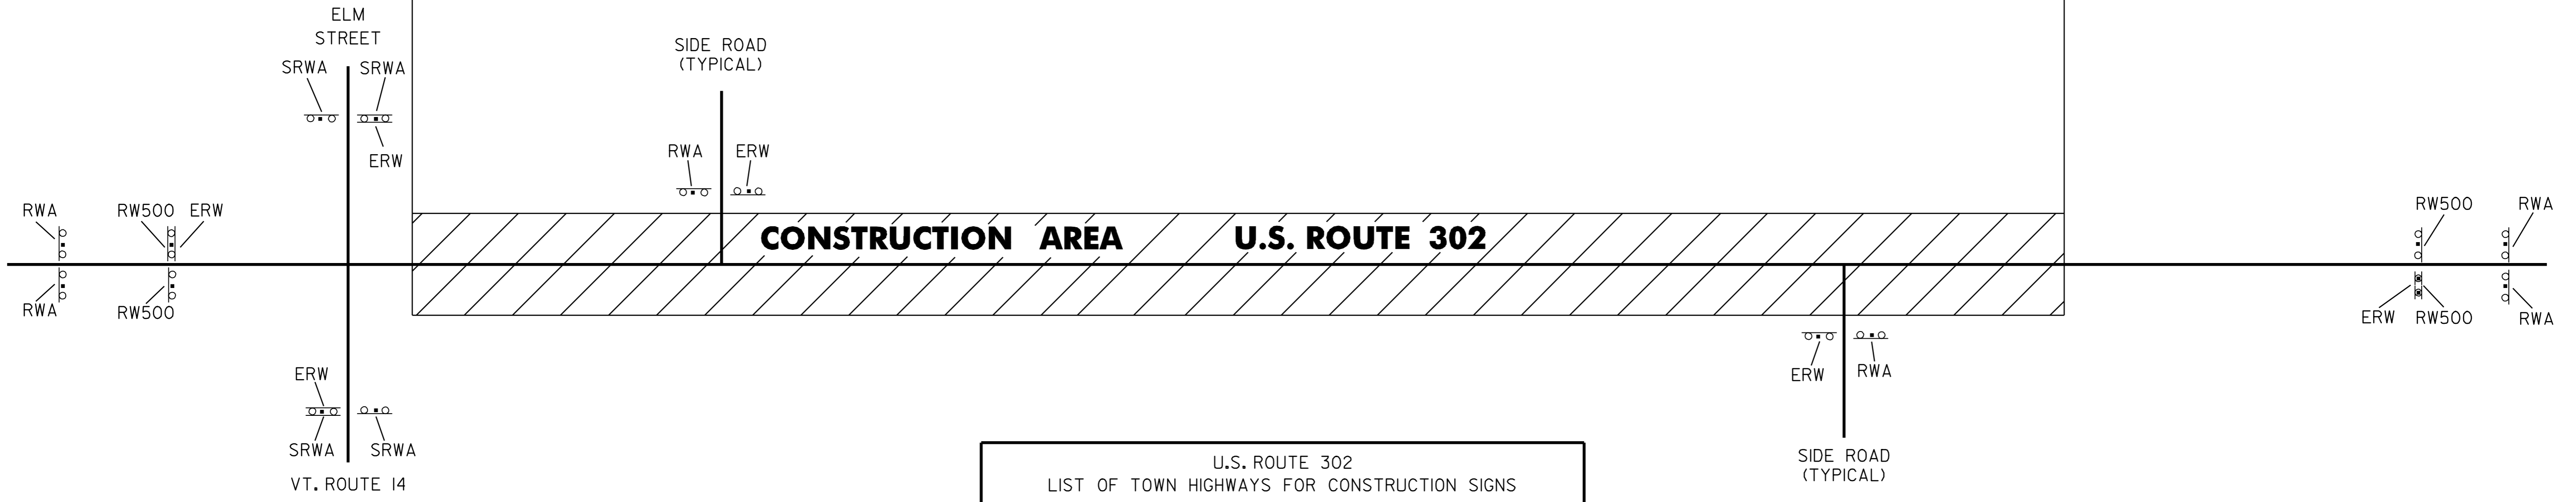

U.S. ROUTE 302 LIST OF TOWN HIGHWAYS FOR CONSTRUCTION SIGNS			
TOWN HIGHWAY NUMBER	ROAD WORK AHEAD	END ROAD WORK	OTHER
BEGIN PROJECT	2	1	2 - RW500
VT. ROUTE 14	-	1	2 - SRWA
ELM STREET	-	1	2 - SRWA
CHURCH STREET	2	2	
SPAULDING STREET	1	1	
ACADEMY STREET	1	1	
MOUNT STREET	1	1	
PERRY STREET	1	1	
FRECH STREET	1	1	
HIGHLAND AVENUE	1	1	
COLLEGE STREET	1	1	
BOLSTER AVENUE	1	1	
LIBERTY STREET	1	1	
HILL STREET	2	2	
FREEDOM WAY	1	1	
CHARLES STREET	1	1	
CAMP STREET	1	1	
PATTERSON STREET	1	1	
WEST PATTERSON STREET	1	1	
NELSON STREET	1	1	
TROW AVENUE	1	1	
WATERMAN STREET	1	1	
END PROJECT	2	1	2 - RW500
TOTAL	25	25	8

SIGN LEGEND

RWA = ROAD WORK AHEAD
RW500 = ROAD WORK 500 FEET
ERW = END ROAD WORK
SRWA = SIDE ROAD WORK AHEAD

NOTE:

THE RESIDENT ENGINEER AT HIS OR HER DISCRETION SHALL ELIMINATE CONSTRUCTION APPROACH SIGNS FOR DEAD END/NO OUTLET TOWN HIGHWAYS OR TOWN HIGHWAYS THAT CONNECT ON BOTH SIDES OF THE PROJECT.

CONSTRUCTION APPROACH SIGNING
SEE STD. E-100M FOR ADDITIONAL SIGN PLACEMENT

CONSTRUCTION APPROACH SIGNING DETAIL SHEET

SURVEYED BY N/A DATE N/A
DRAWN BY C.A.K. DATE 2/02
SQUAD LEADER D.E.G.
DESIGN FILE NO. /pave/98d086/zd086.dgn
IPARM FILE zd086cas.1 DATE 25-APR-2006 14
PROJ. NAME BARRE CITY
PROJ. NO. ST-STP 2102(I)S
SHEET 32 OF 32 SHEETS

DATUM
VERTICAL N/A
HORIZONTAL N/A