



DESIGNED BY J. STEVENS  
 IN CHARGE OF J. STEVENS  
 DRAFTED BY J. RIZZO  
 CHECKED BY K. COLE  
 M. BORGEL  
 481999 930808.tny\F1.dwg

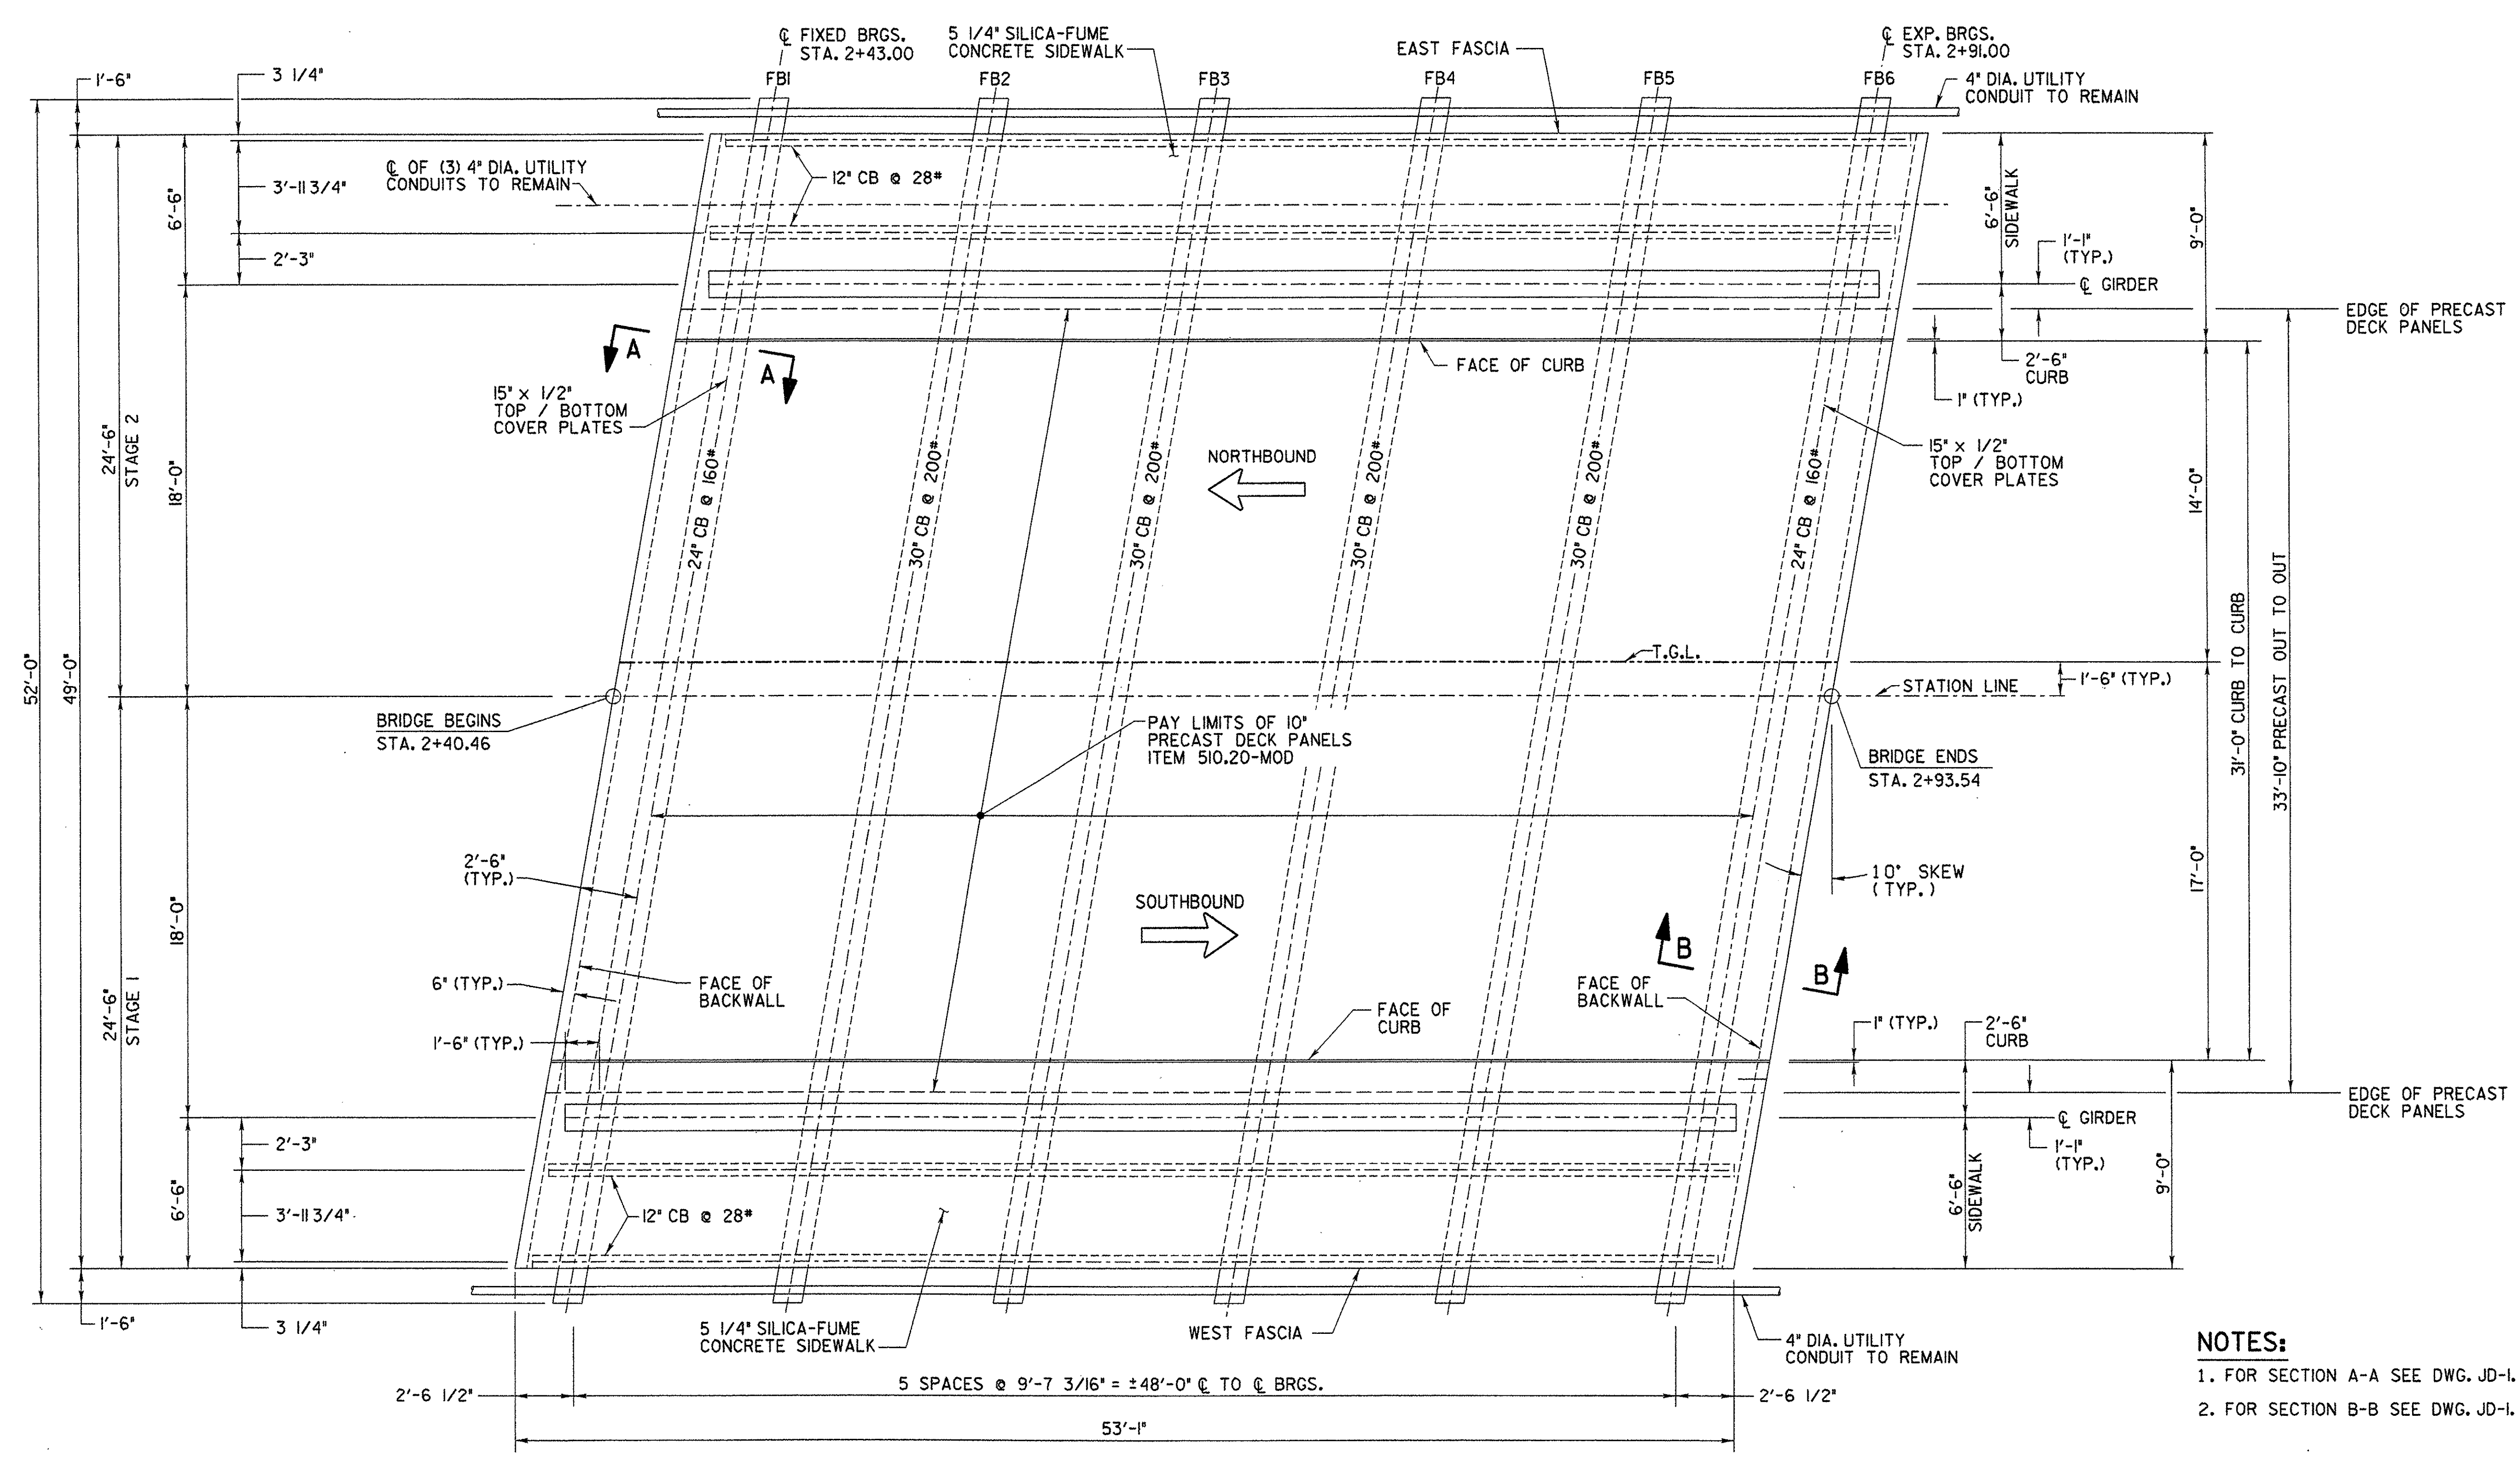

**PLAN**  
SCALE: 1/4" = 1'-0"

- NOTES:**
1. FOR SECTION A-A SEE DWG. JD-1.
  2. FOR SECTION B-B SEE DWG. JD-1.

PROJECT NO. THI-9914		BHF 1000 (17)S	
<b>Greenman-Pederson</b> CONSULTING ENGINEERS  <small>55 Monument Ave. Bennington, VT, 05201</small>		BENNINGTON BRIDGE #10 (U.S. ROUTE 7) OVER THE WALLOOMSAC RIVER	
		<b>FRAMING AND DECK PLAN</b>	
DRAWING NO. FP-1	SCALE: AS SHOWN	DATE: DEC ., 1999	SHEET NO. 9 OF 20