


IN CHARGE OF J. STEVENS
 DESIGNED BY J. RIZZO
 DRAFTED BY K. COLE
 CHECKED BY M. CHEVALIER
 01/1995/99008/vhw/vmp13.dwg

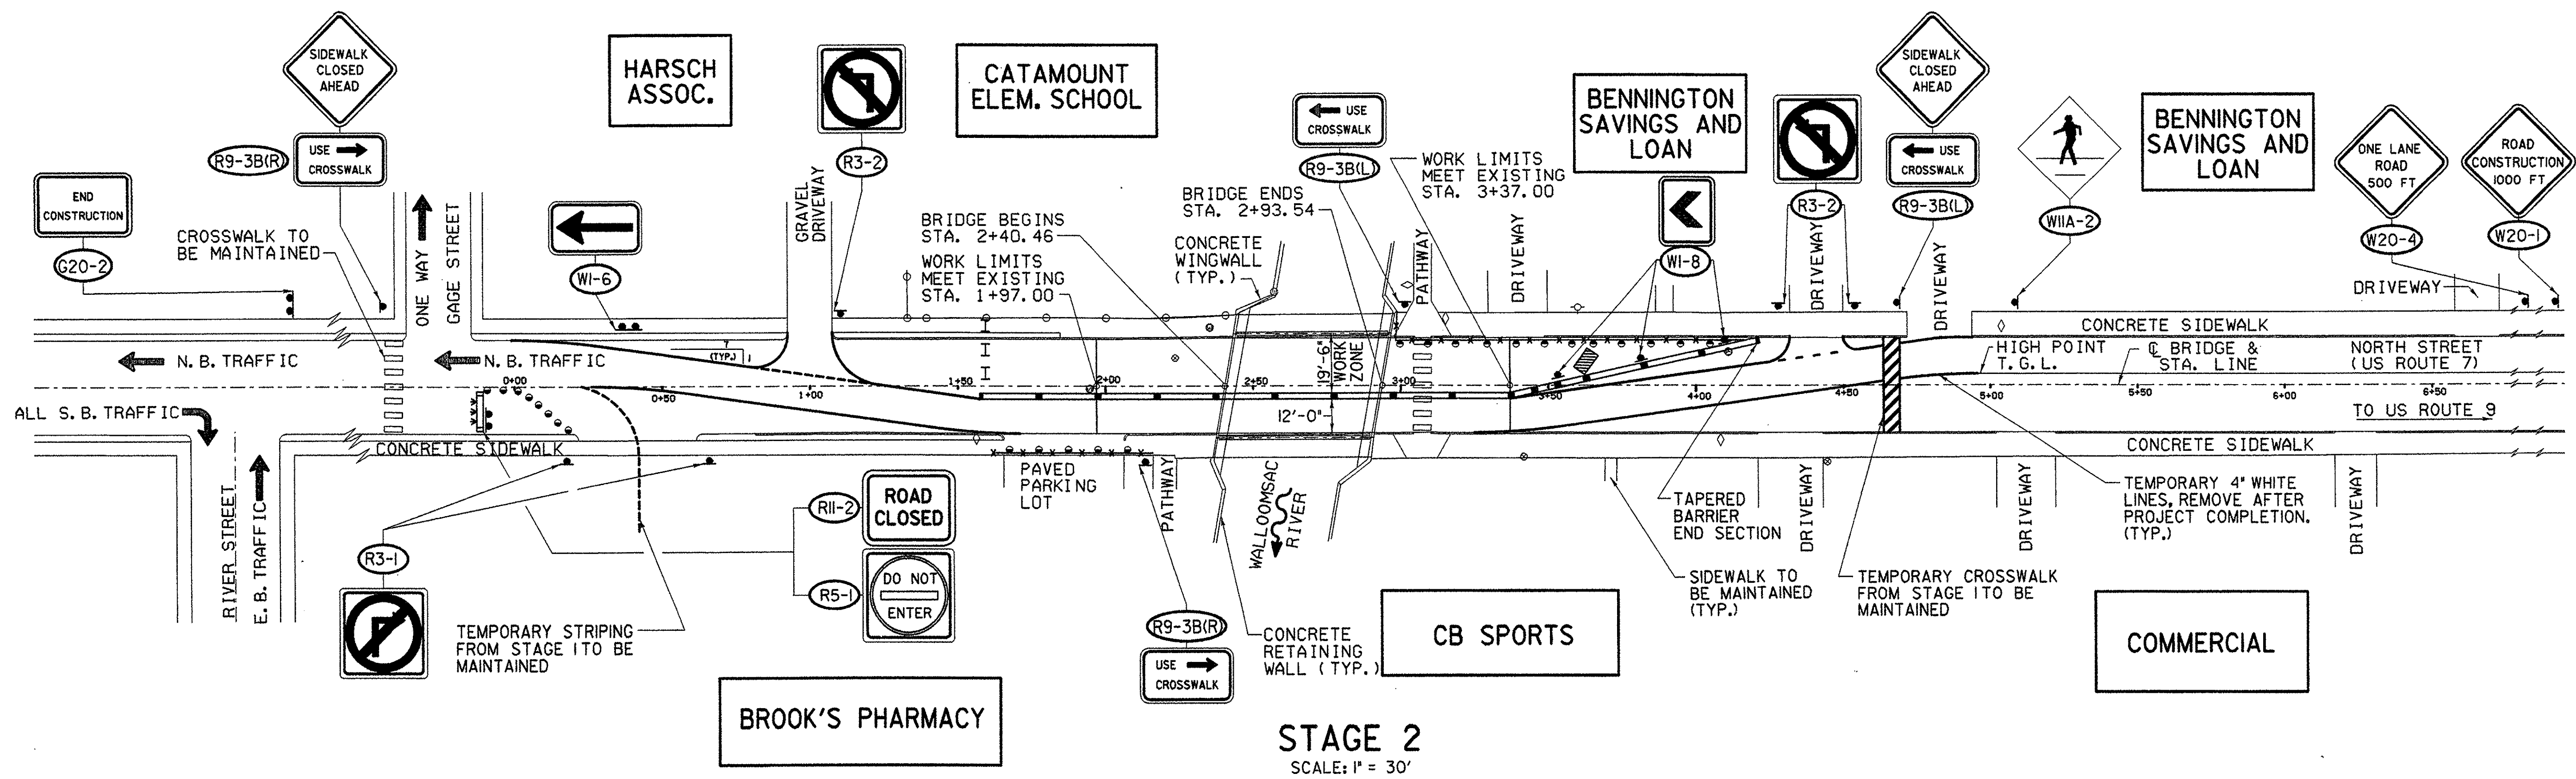

STAGE 2
SCALE: 1" = 30'

LEGEND

- CONSTRUCTION SIGN
- ✕ ORANGE SAFETY FENCING
- ⊥ TYPE III CONSTRUCTION BARRICADES
- ORANGE SAFETY BARRELS
- ▬ TEMPORARY CONCRETE BARRIER
- ▬ TEMPORARY CONCRETE BARRIER WITH LIGHTING
- ▬ EXISTING CONCRETE BARRIER WITH LIGHTING
- ▬ CHANGEABLE MESSAGE SIGN
- ⊗ M.U.T.C.D. SIGN DESIGNATION
- ⊥ TYPE III CONSTRUCTION BARRICADES WITH LIGHTING
- CHAIN LINK FENCE
- UTILITY POLE
- ◇ STREET LIGHT POLE
- CATCH BASIN
- ⊙ TELEPHONE MANHOLE
- ⊙ ELECTRIC MANHOLE
- ⊙ SEWER MANHOLE
- FIRE HYDRANT
- ⊙ WATER GATE VALVE OR SHUTOFF

NOTES:

1. FOR ADDITIONAL NOTES SEE DWG. MPT-2.
2. FOR STAGE 2 TRANSVERSE SECTION SEE DWG. MPT-1.

PROJECT NO. TH1-9914		BHF 1000 (17)S	
Greenman-Pedersen CONSULTING ENGINEERS		BENNINGTON BRIDGE #10 (U.S. ROUTE 7) OVER THE WALLOOMSAC RIVER	
GPI		MAINTENANCE & PROTECTION OF TRAFFIC	
55 Monument Ave. Bennington, VT. 05201	DRAWING NO. MPT-3	SCALE: AS SHOWN	DATE: DEC ., 1999
		SHEET NO. 18 OF 20	