



JOB NO.		DRAWING NO.		REV.					
		8							
ABM INFO	SHIP	BILL OF MATERIAL							
PAGE	LINE	MARK	QTY	MARK	MATERIAL	LENGTH FT INCHES	REMARKS	WT	PROCUREMENT NOTES
		8G2C	1		STRINGER				2917
		8G3C	1		STRINGER				2917
		8G4C	1		STRINGER				2917
		8G5C	1		STRINGER				2917
1	E		4	wa	W. 27x84	33 4/8	(M270-SOHT2) (H2-3)		
2	H		8	xlc	PL 1/2x8	2 1/2	FILE		
2	D		4	xlm	PL 1/2x5	2 1/2			
2	D		4	xlk	PL 1/2x5	2 1/2			
2	L		4	xlab	PL 1/4x9 1/2	2 2			

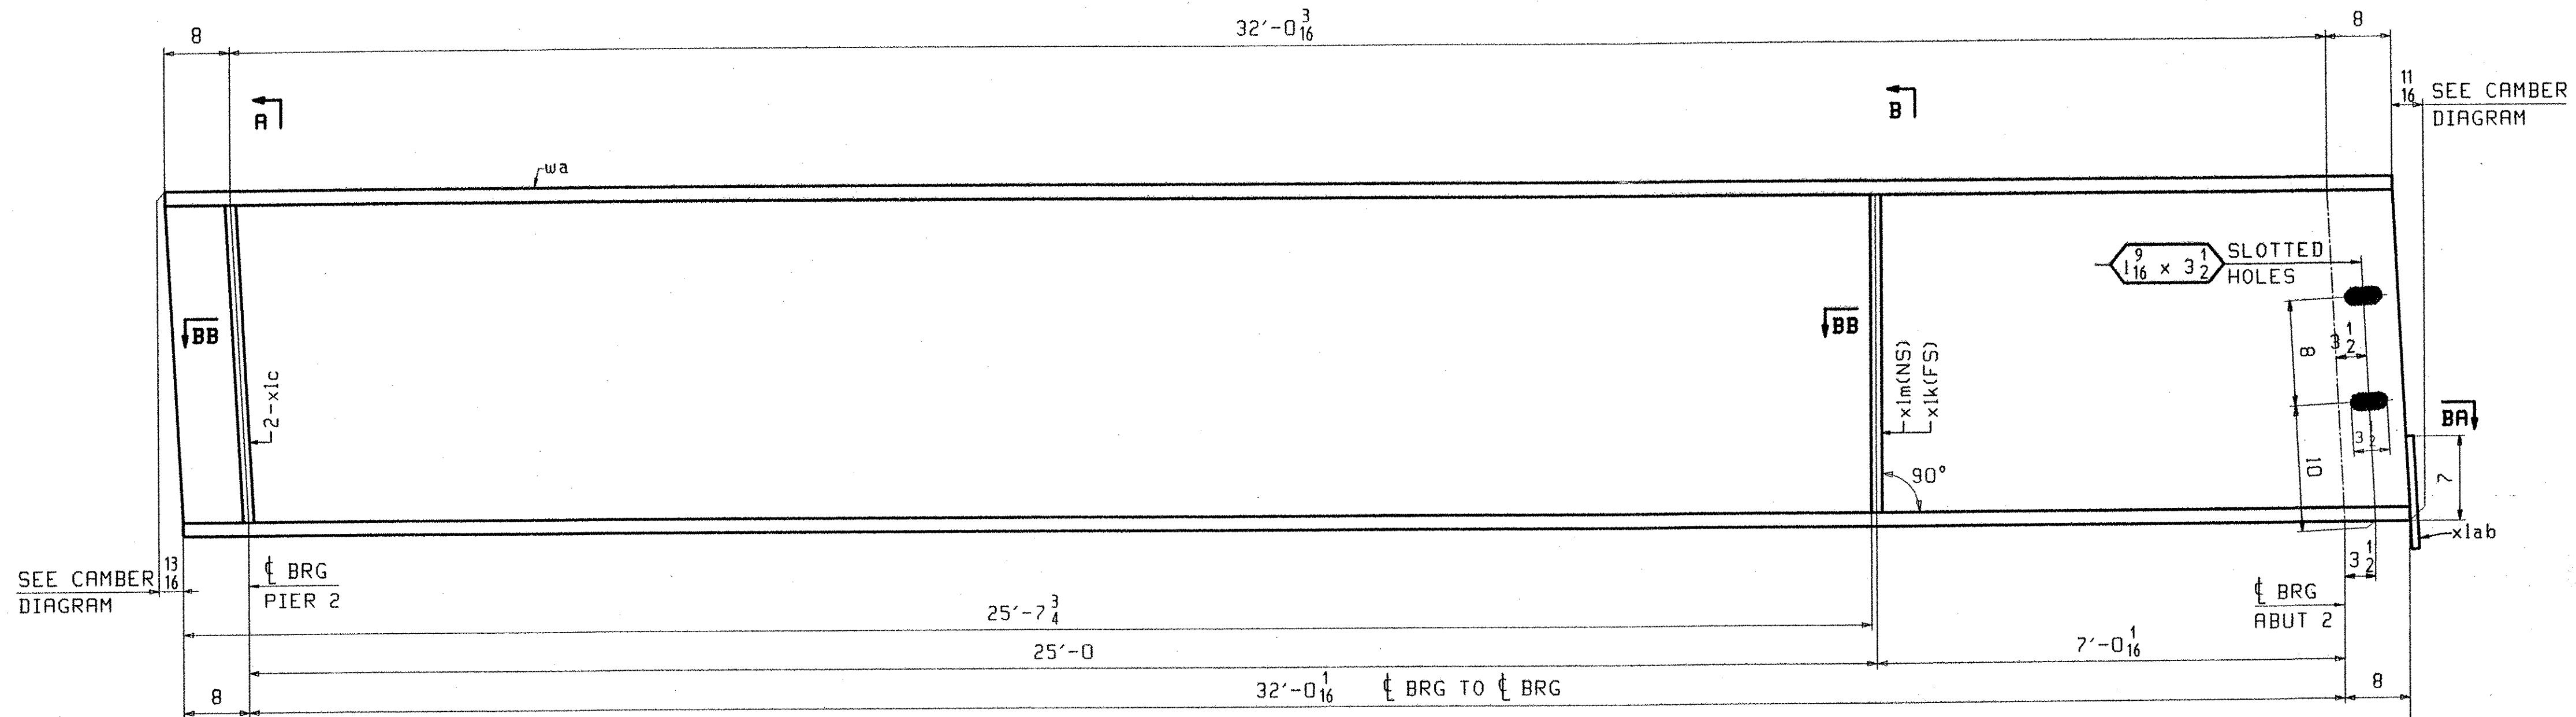


- ONE - STRINGER - 8G2C
 - ONE - STRINGER - 8G3C
 - ONE - STRINGER - 8G4C
 - ONE - STRINGER - 8G5C
- ALIKE EXCEPT FOR MARK


FOR STRINGER STANDARD DETAILS SEE DRAWING XI.
 FOR CAMBER DIAGRAM SEE DRAWING CI.
 FOR GENERAL NOTES SEE DRAWING GNI.
 H2-3 DENOTES MATERIAL SUBJECT TO CHARPY V-NOTCH TESTING.

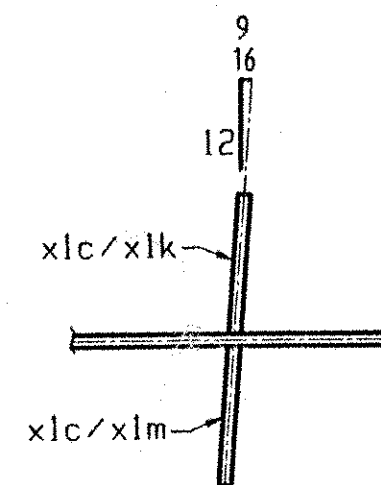


SECTION BB

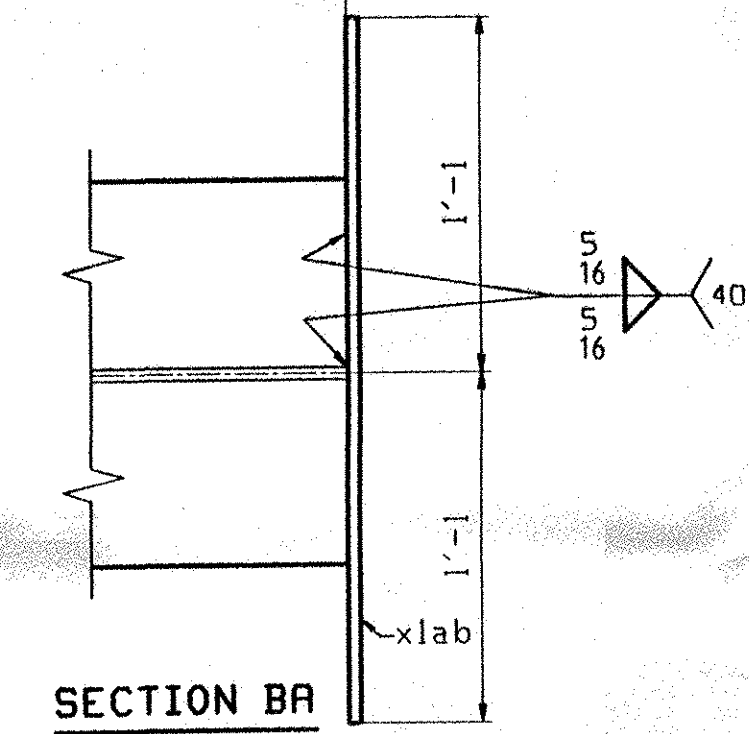


SECTION BA

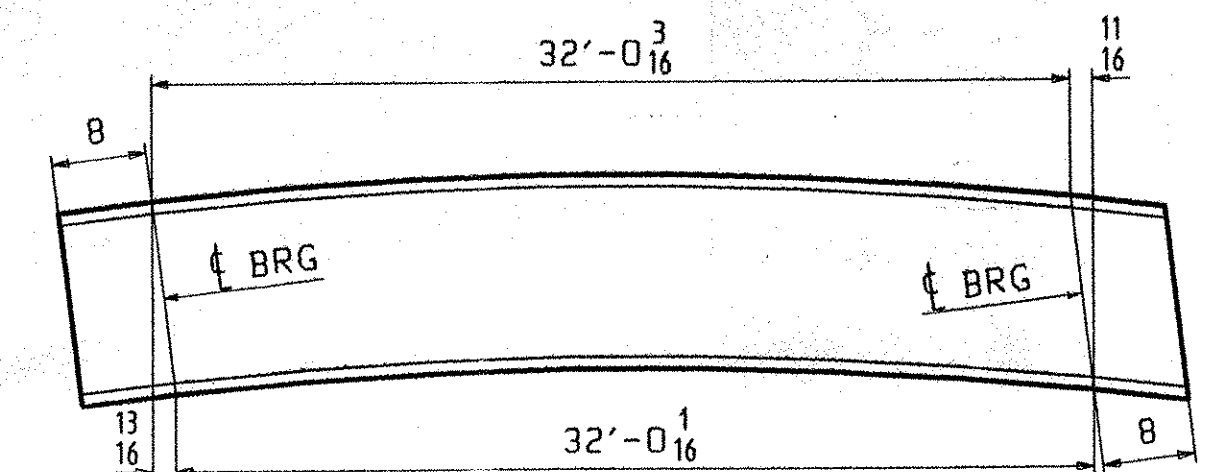

ORIENTATION DIAGRAM
SEE DWG CI

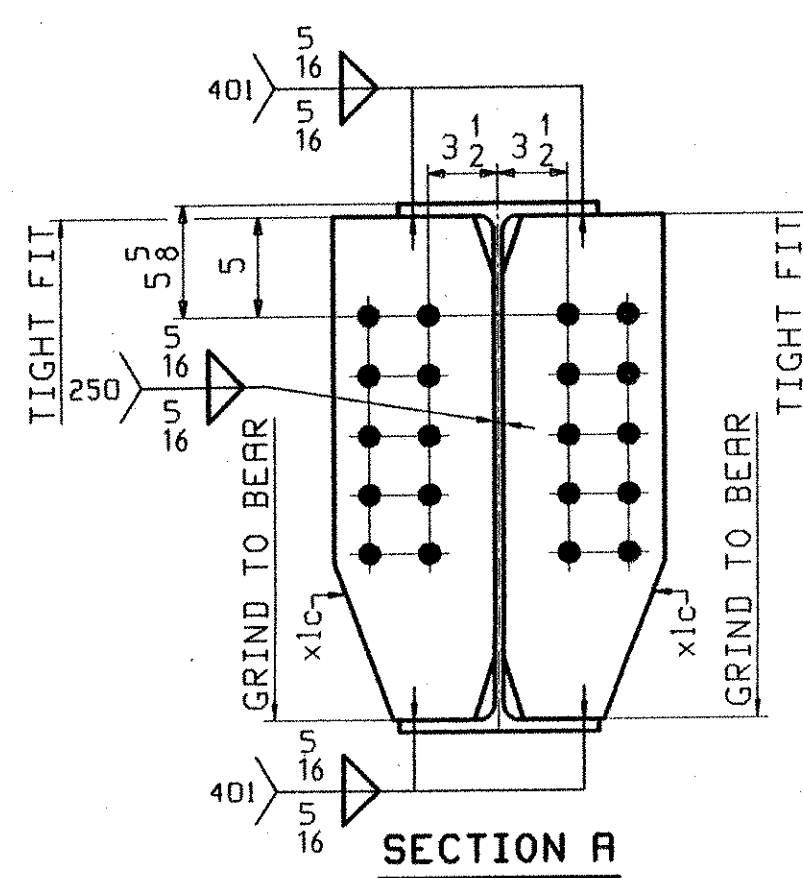

SECTION A

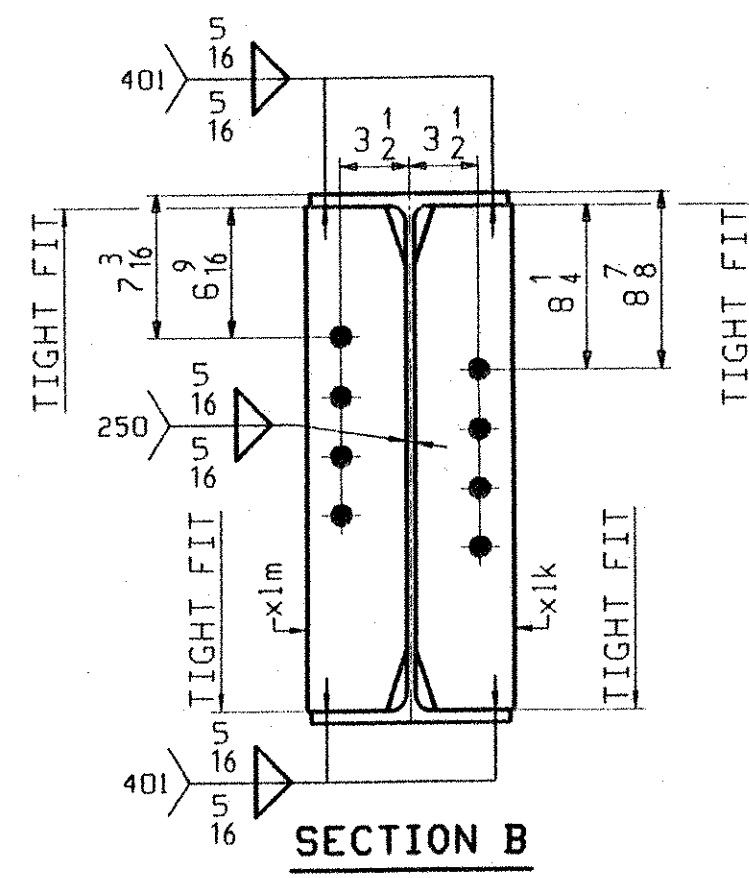

SECTION B

APPROVED 4-8-04

OUT FOR APPROVAL	3-18-04										
OUT FOR APPROVAL											
ISSUED TO SHOP	6-7-04										
FIELD & OFFICE											
REV.	REMARKS	DATE	DWN	CHK	APP	O.A.	NO.	DIA.	LGT	TYPE	WASHER
MATERIAL:	M270-50W	ELECTRODES:		HOLES:	15/16" Ø	SHOP BOLTS:					
SURFACE PREP. & PAINT: SEE DRAWING GNI											
ALL STEEL WITHIN 6'-0 OF PIERS 1 & 2 SHALL BE PAINTED IN ACCORDANCE WITH THE NOTES ON GNI.											
DESCRIPTION: STRINGERS - 8G2C, 8G3C, 8G4C, 8G5C										DRAWN BY	DATE
JOB: CENTER ST (ALT VT 122) OVER THE PASSUMPSIC RIVER										JTB	02/20
BRIDGE NO. 2, PROJ BHO 1447(26)										CHKD BY	
LYNDON, VT (CALEDONIA COUNTY)										LF	03/15
CONTRACTOR: AUSTIN CONSTRUCTION										APPROV BY	
PROJ NO. BHO 1447 (26)										SUPERVISOR: W. J. GATTI	
CUSTOMER: VERMONT A. O. T.										O.A.	
CASCO BAY STEEL STRUCTURES, INC.										JOB NO.	DRG. NO.
75 SPRING HILL ROAD SACO, MAINE 04072										227	8
PHONE (207) 282-7360 FAX. (207) 282-1179										REV.	△