


TEMPORARY AND DURABLE 4" WHITE LINE
 STA. 129+00 TO STA. 153+00 SOLID LT. AND RT. (EDGE LINE)
 STA. 129+00 TO STA. 136+26 DASHED RT. (PASSING LANE)

TEMPORARY AND DURABLE 4" YELLOW LINE
 STA. 129+00 TO STA. 153+00 SOLID LT. AND RT.
 (WITH CENTERLINE BREAK FOR SIDE ROAD)

DURABLE 8" YELLOW LINE
 STA. 142+59.3 TO STA. 150+92.7 SOLID (CHANNELIZING LINES)

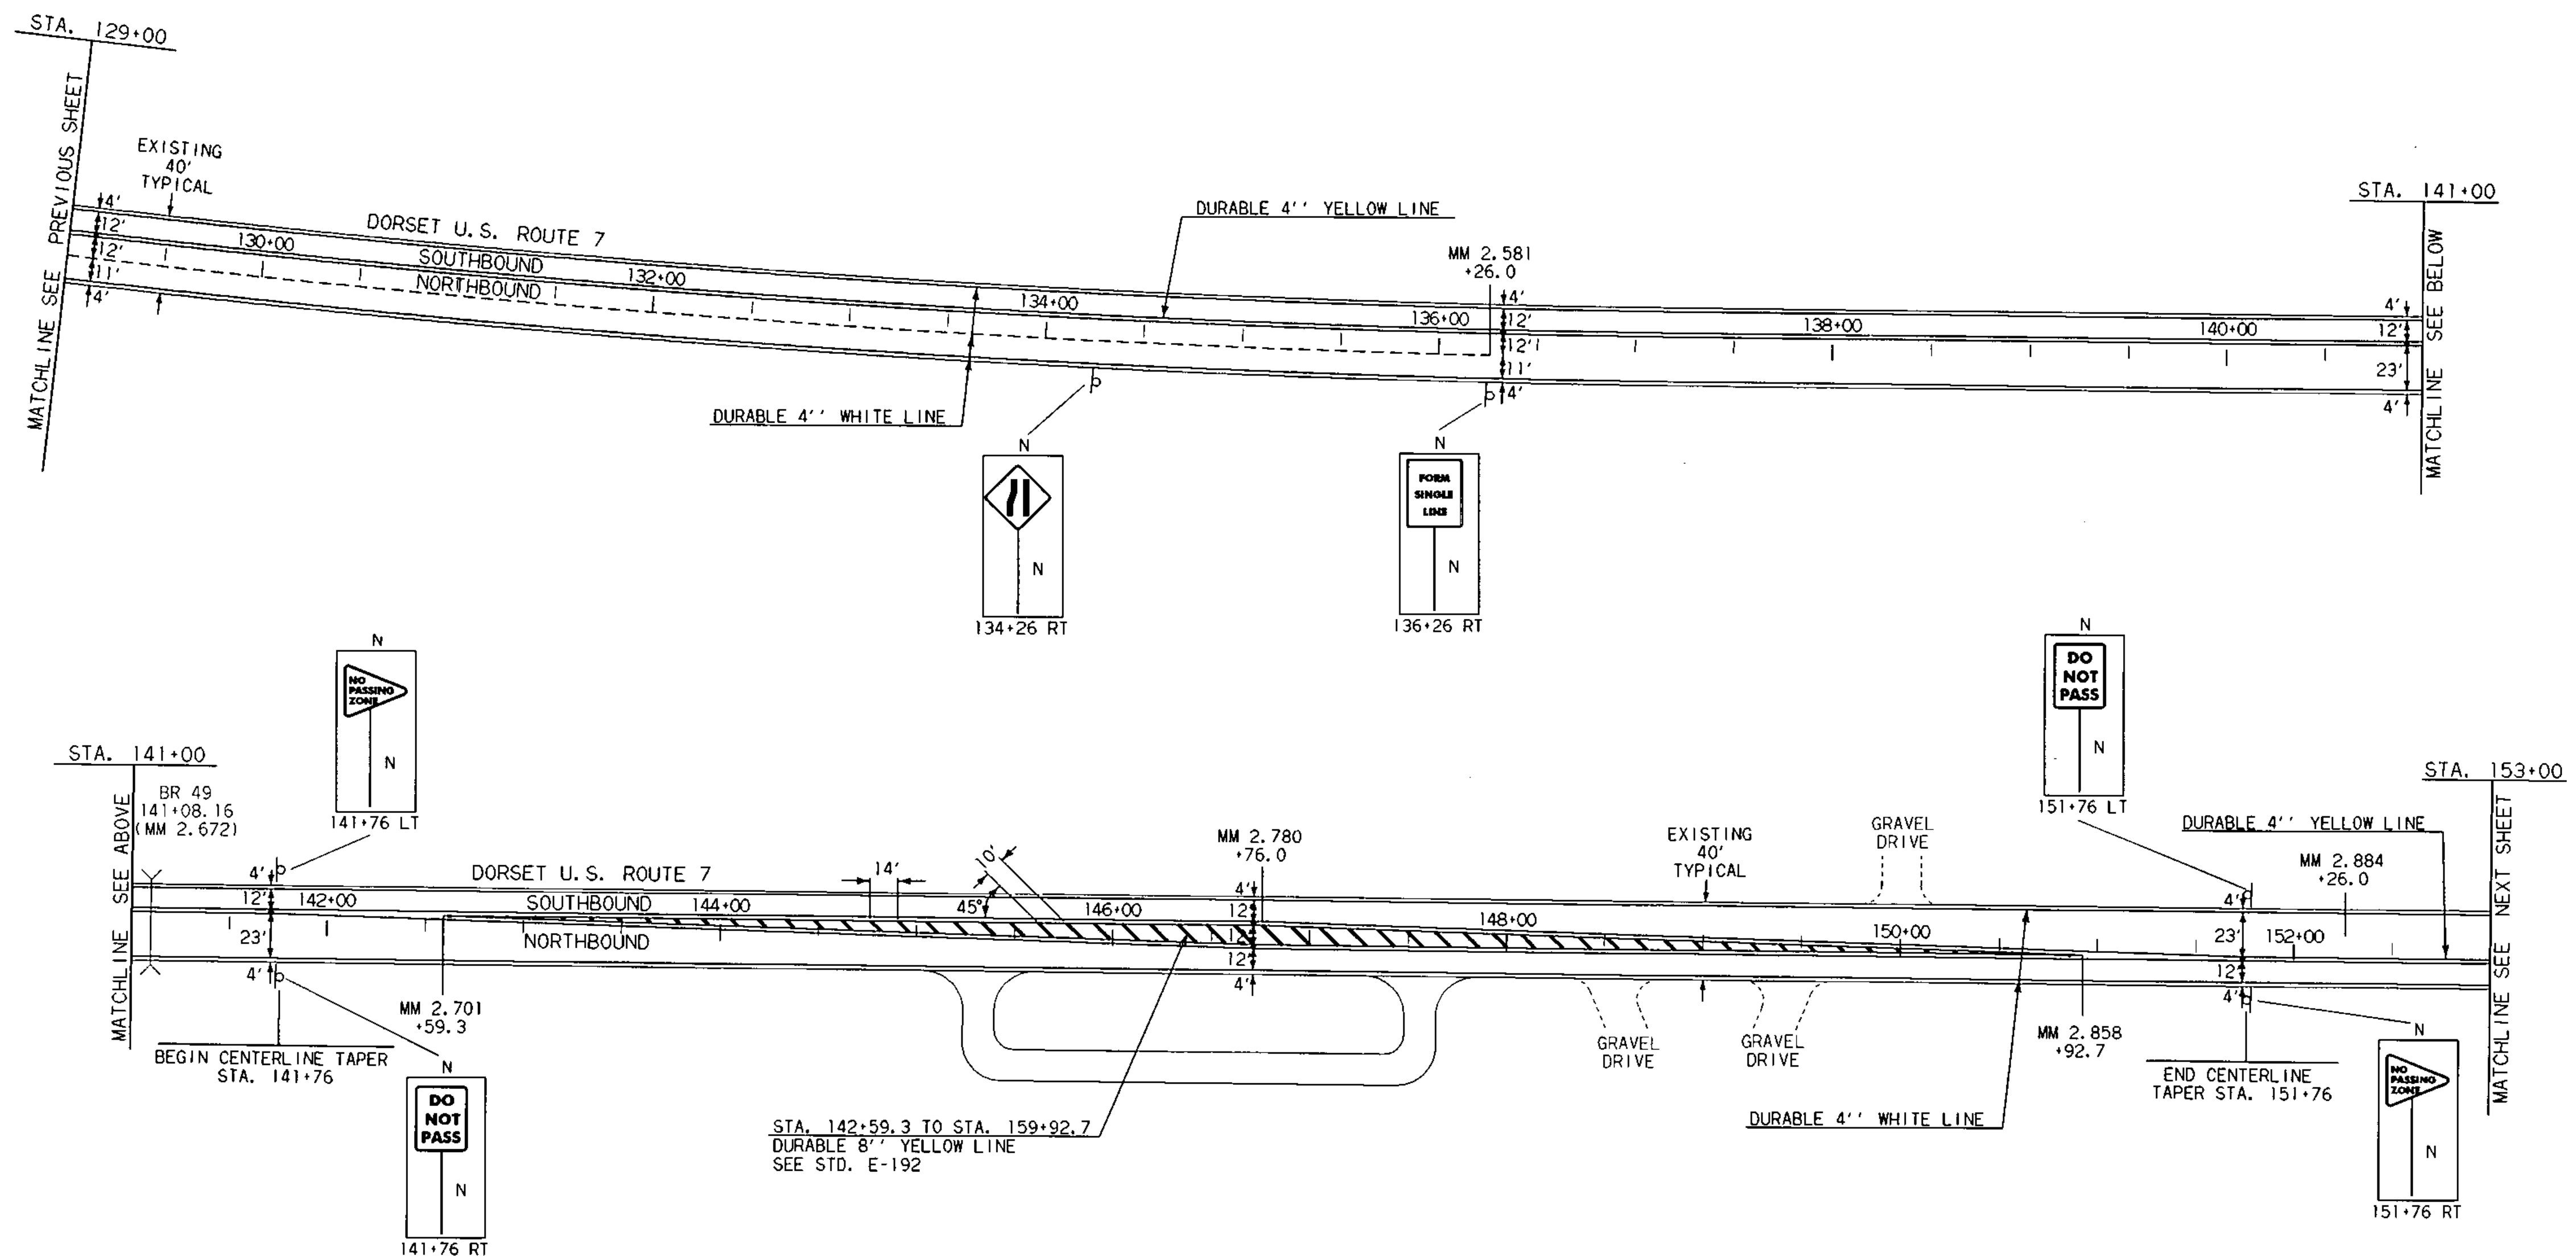

DATUM	
VERTICAL	N/A
HORIZONTAL	N/A

LEGEND
 N = NEW
 R = REMOVE
 R&S = REMOVE AND SALVAGE
 S = SALVAGE SIGN
 RET = RETAIN
 B - B = BACK TO BACK

PAVING PROJECT LAYOUT	PROJECT: DORSET-MT TABOR-DANBY	PROJECT NO.: NH 2132 (1) S
	DESIGN FILE NAME: /pave/93b080a/pb080.dgn	PLOT DATE: 13-AUG-1999
	IPARM FILE NAME: pb080i02.1	SURVEY DATE: N/A
	SURVEYED BY: N/A	DRAWN BY: S.J.L.
SQUAD LEADER: JAV	SHEET: 8 OF 19	