

TEMPORARY AND DURABLE 4" WHITE LINE
 STA. 153+00 TO STA. 179+52 SOLID LT. AND RT. (EDGE LINE)
 STA. 157+26 TO STA. 169+52 DASHED LT. (PASSING LANE)


TEMPORARY AND DURABLE 4" YELLOW LINE
 STA. 153+00 TO STA. 179+52 SOLID LT. AND RT.
 STA. 179+52 TO STA. 189+02 SOLID LT., AND DASH RT.

DURABLE 8" WHITE LINE
 STA. 179+52 TO STA. 183+00 RT.

REMOVAL AND DISPOSAL OF GUARD RAIL
 STA. 157+43 TO STA. 157+80.5 LT.
 STA. 157+45 TO STA. 157+82.5 RT.
 STA. 158+07.5 TO STA. 158+45 RT.
 STA. 158+30.5 TO STA. 158+68 LT.
 STA. 176+63 TO STA. 177+00.5 RT.
 STA. 180+50.5 TO STA. 180+88 RT.

MANUFACTURED TERMINAL SECTION (FLARED)
 STA. 157+43 TO STA. 157+80.5 LT.
 STA. 157+45 TO STA. 157+82.5 RT.
 STA. 158+07.5 TO STA. 158+45 RT.
 STA. 158+30.5 TO STA. 158+68 LT.
 STA. 176+63 TO STA. 177+00.5 RT.
 STA. 180+50.5 TO STA. 180+88 RT.


REMOVE AND RESET GUARD RAIL
 STA. 157+80.5 TO STA. 158+30.5 LT.
 STA. 157+82.5 TO STA. 158+07.5 RT.
 STA. 158+45 TO STA. 158+68 LT.
 STA. 177+00.5 TO STA. 180+50.5 RT.

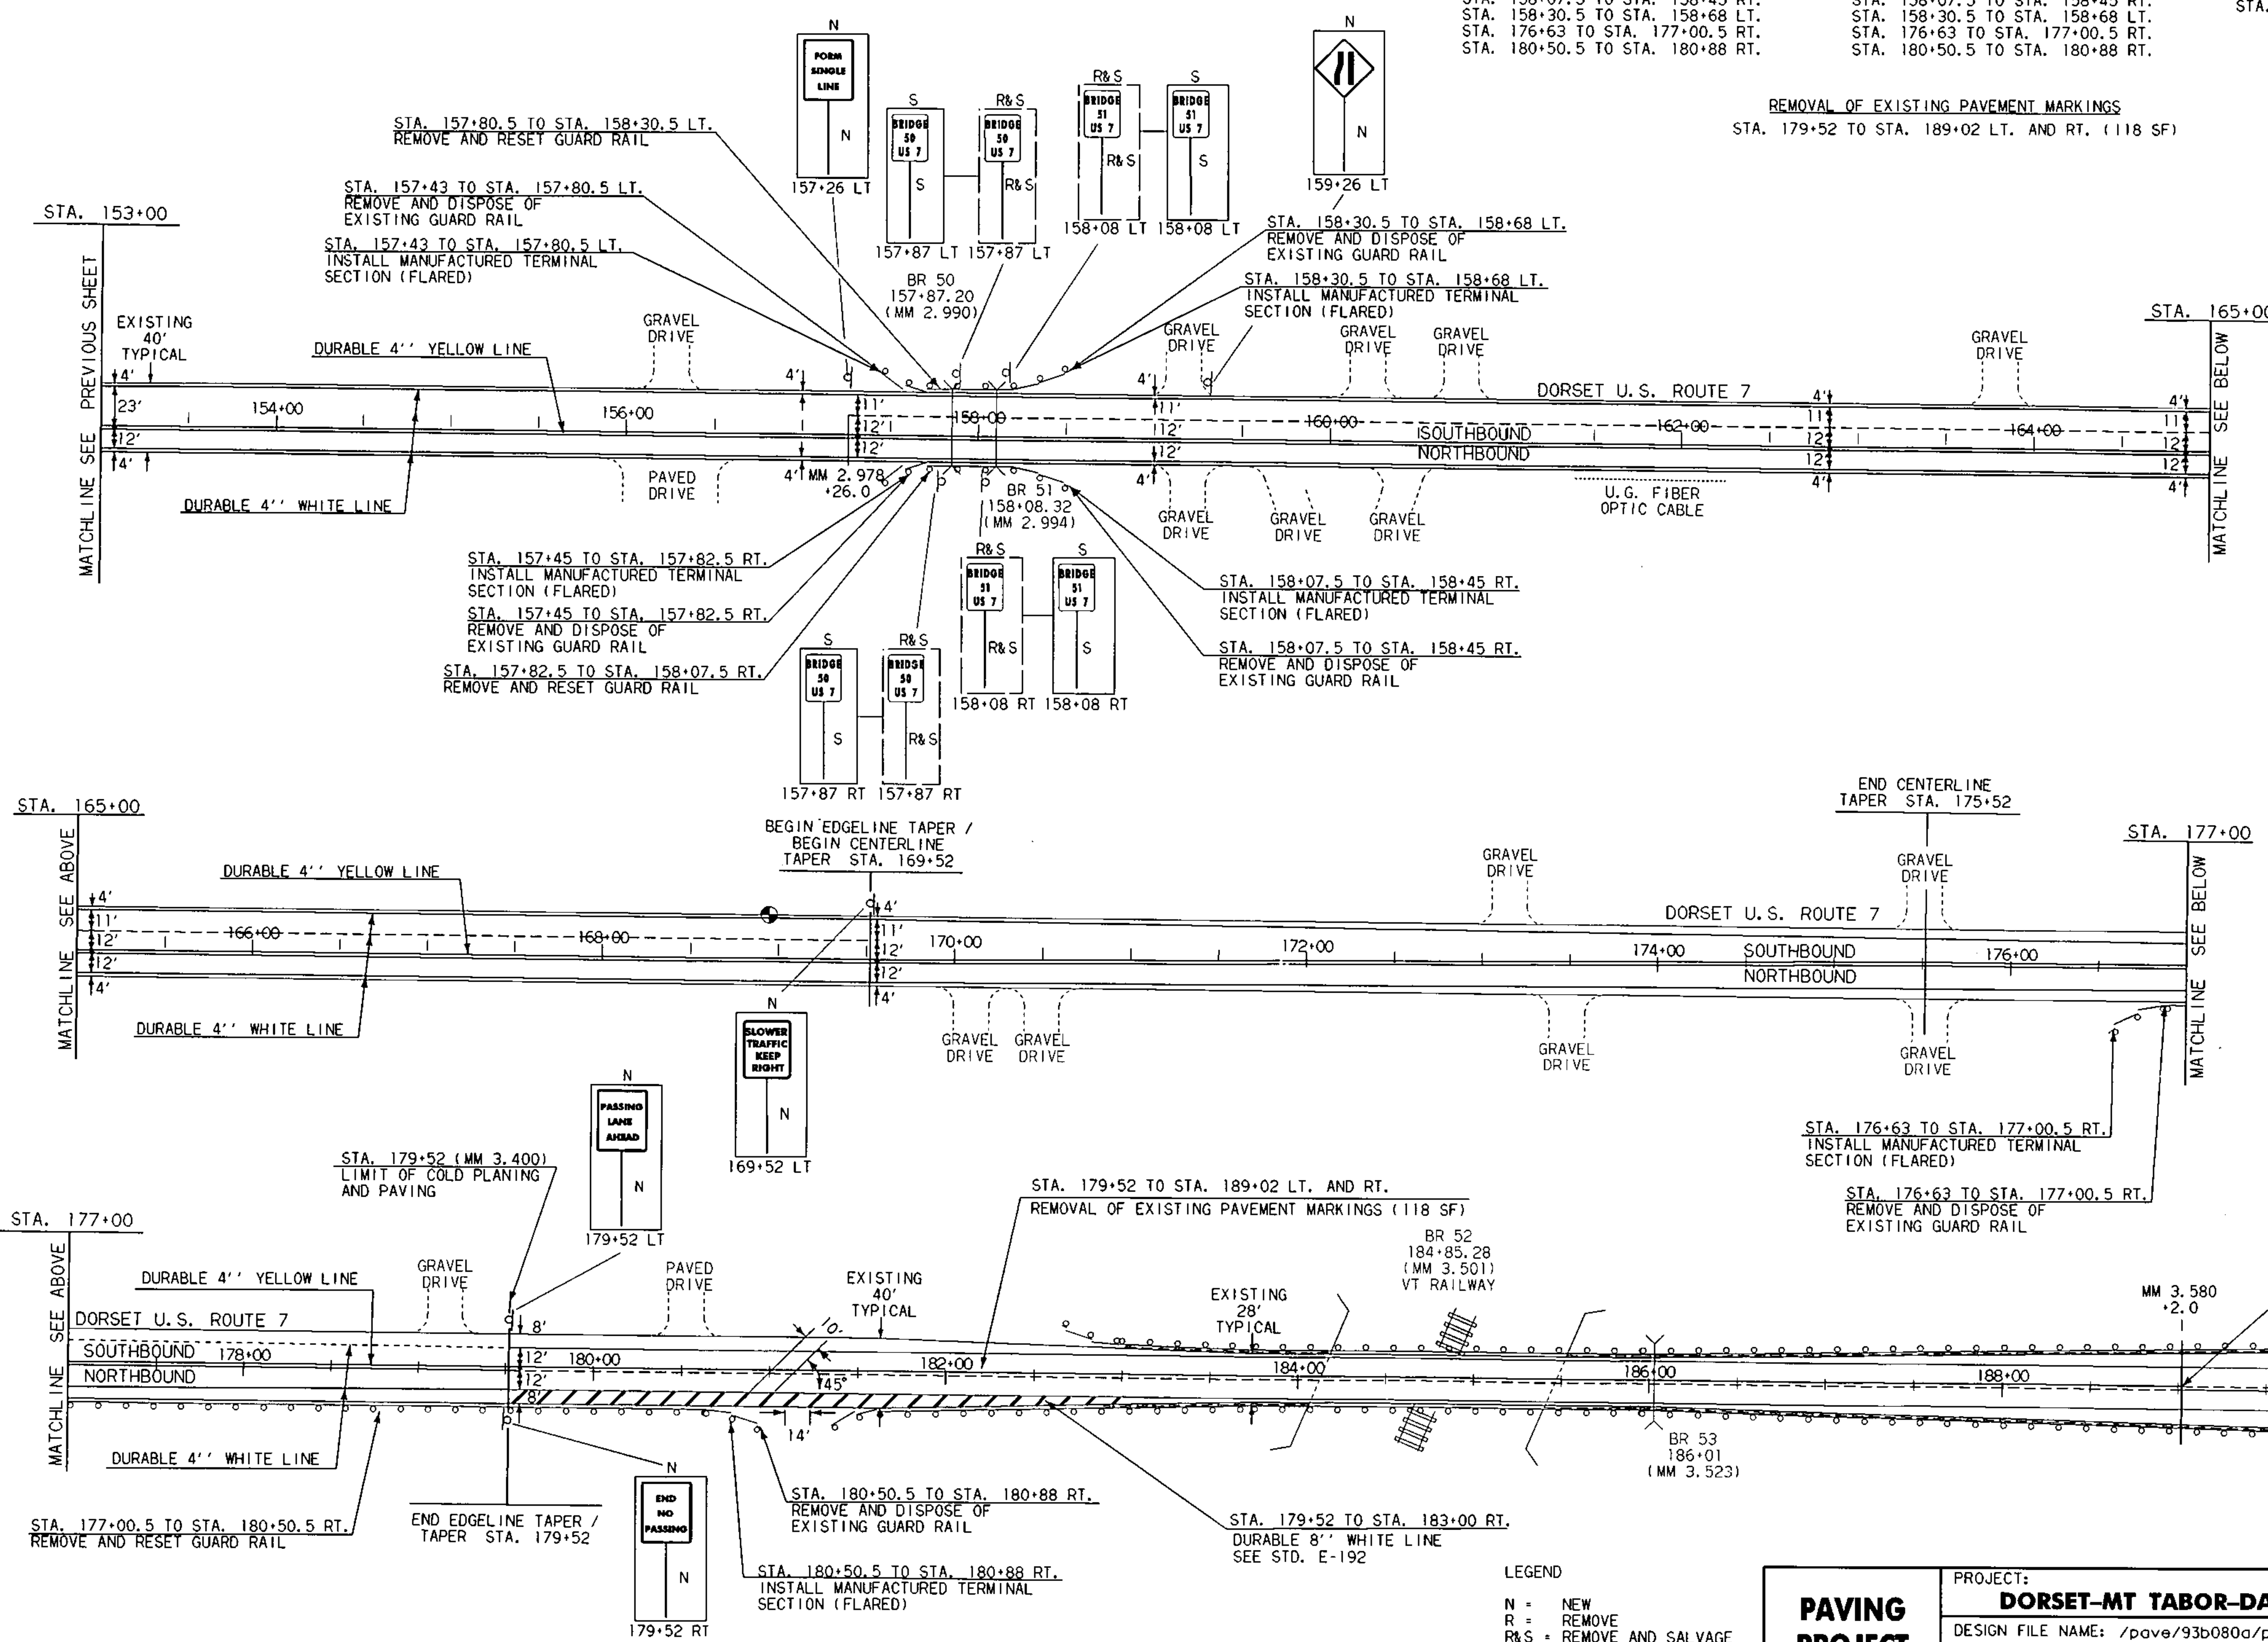

REMOVAL OF EXISTING PAVEMENT MARKINGS
 STA. 179+52 TO STA. 189+02 LT. AND RT. (118 SF)

REMOVING SIGNS
 4 -- AS SHOWN

ERECTING SALVAGED SIGNS
 4 -- AS SHOWN

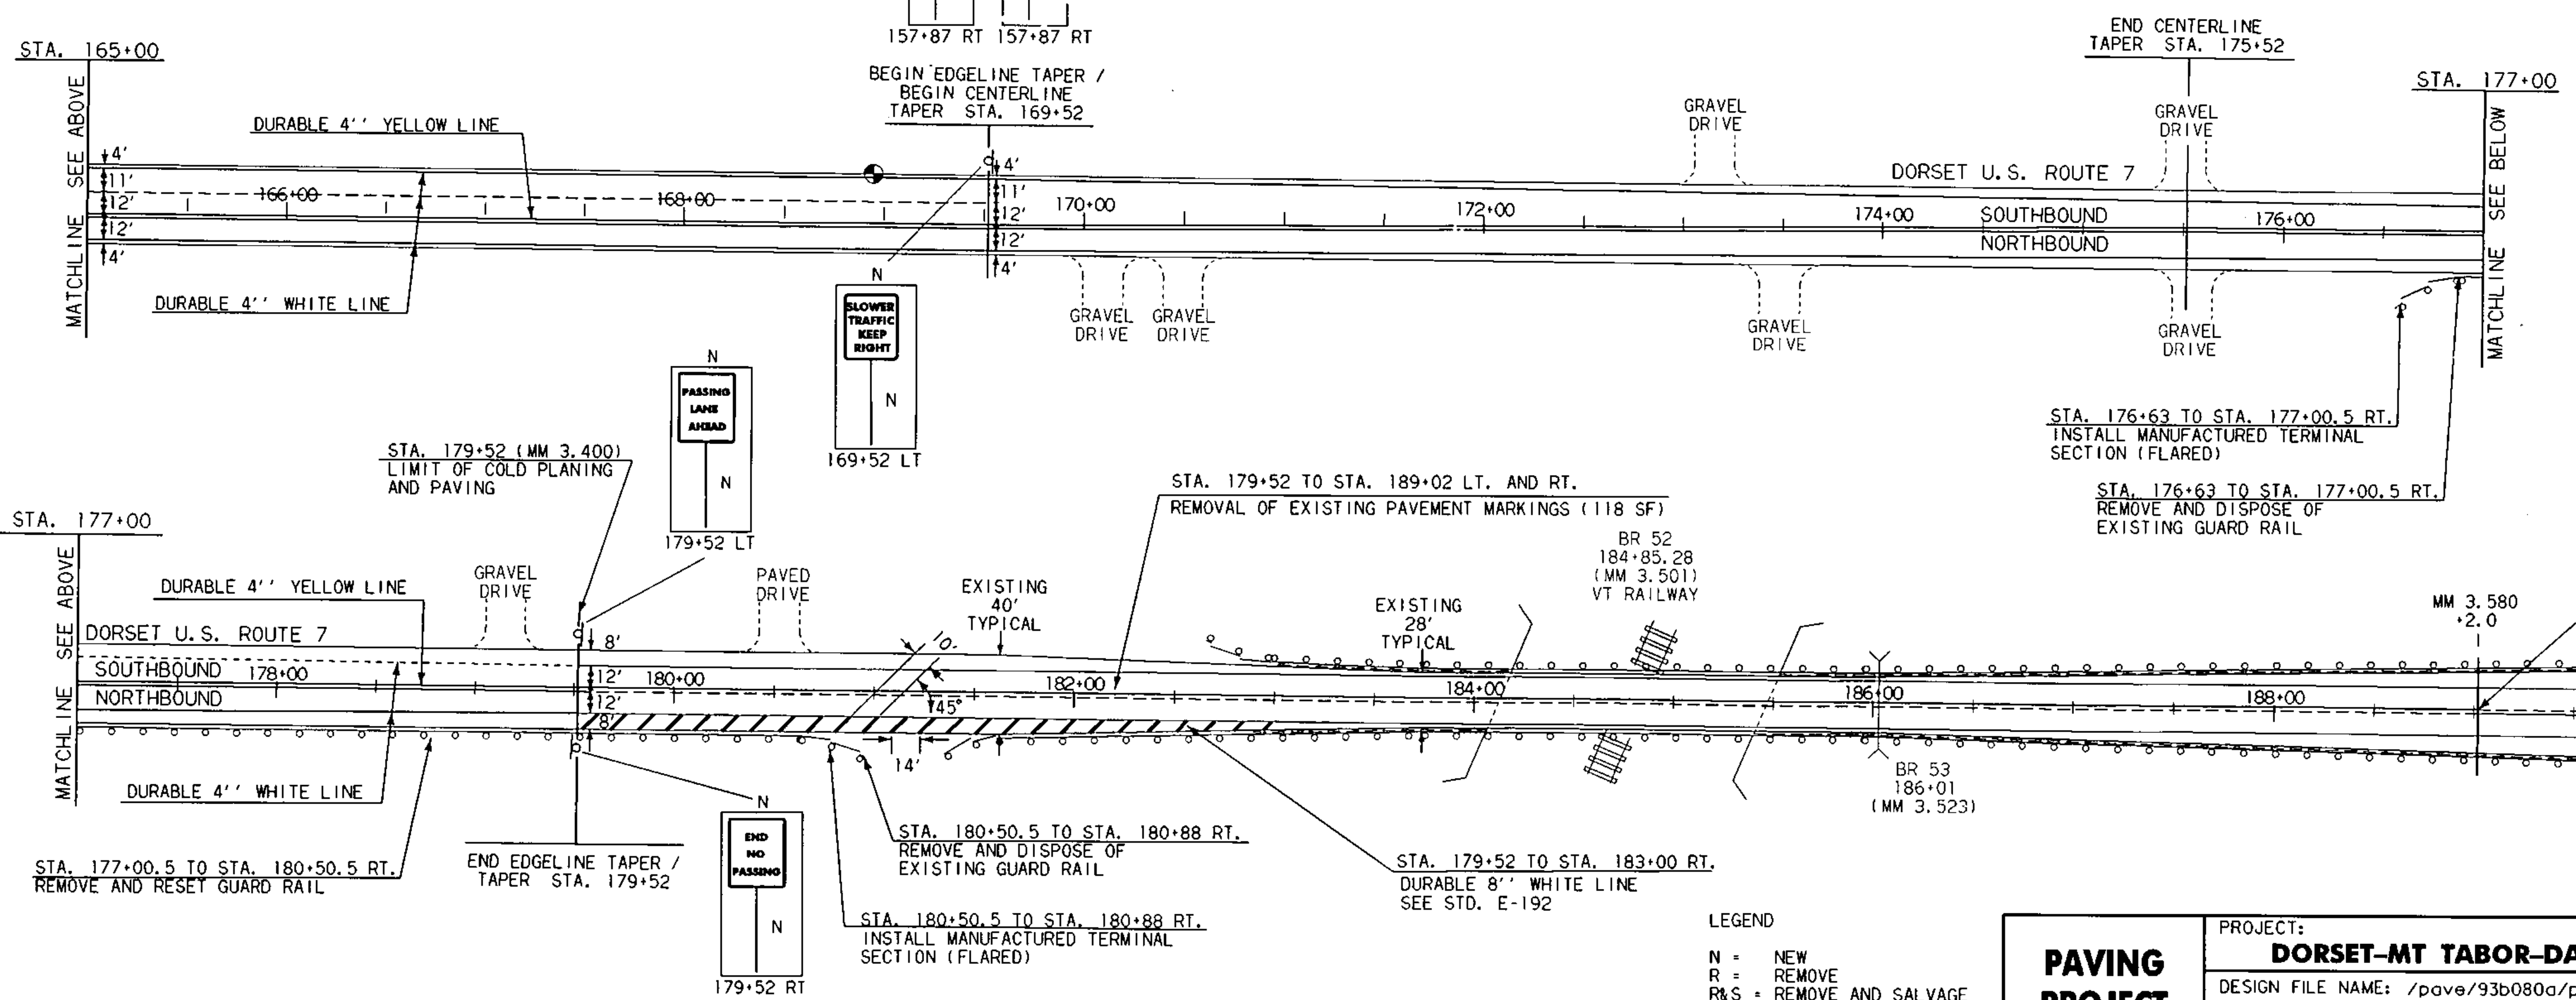

DATUM

VERTICAL	N/A
HORIZONTAL	N/A

LEGEND

N = NEW
 R = REMOVE
 R&S = REMOVE AND SALVAGE
 S = SALVAGE SIGN
 RET = RETAIN
 B - B = BACK TO BACK

PAVING PROJECT LAYOUT	PROJECT: DORSET-MT TABOR-DANBY	PROJECT NO. : NH 2132 (1) S
	DESIGN FILE NAME: /pave/93b080a/pb080.dgn	PLOT DATE: 13-AUG-1999
	IPARM FILE NAME: pb080i03.i	SURVEY DATE: N/A
	SURVEYED BY: N/A SQUAD LEADER: JAV	DRAWN BY: S.J.L. SHEET: 9 OF 19