


621.20 STEEL BEAM GUARD RAIL, GALVANIZED  
 STA. 392+50.00 LT - STA. 393+78.48 LT  
 621.50 MANUFACTURED TERMINAL SECTION, FLARED  
 STA. 393+78.48 LT - STA. 394+15.98 LT  
 621.80 REMOVAL AND DISPOSAL OF GUARDRAIL  
 STA. 392+50.00 LT - STA. 394+15.98 LT  
 646.426 DURABLE 6" WHITE LINE, RECESSED  
 STA. 392+50 - STA. 407+50 (SOLID LT & RT)  
 STA. 392+50 - STA. 407+50 (DASHED LT)

646.436 DURABLE 6" YELLOW LINE, RECESSED  
 STA. 392+50 - STA. 407+50 (SOLID LT & RT)  
 646.622 TEMPORARY 6" WHITE LINE, PAINT  
 STA. 392+50 - STA. 407+50 (SOLID LT & RT)  
 646.632 TEMPORARY 6" YELLOW LINE, PAINT  
 STA. 392+50 - STA. 407+50 (SOLID LT & RT)

675.50 REMOVING SIGNS  
 AS SHOWN - 7  
 680.20 TRAVEL INFORMATION SIGNS  
 STA. 401+50.00 LT (REPLACE POSTS)

**SIGN LEGEND**  
 R = REMOVE  
 S = SALVAGE  
 N = NEW  
 RET = RETAIN  
 B-B = BACK TO BACK

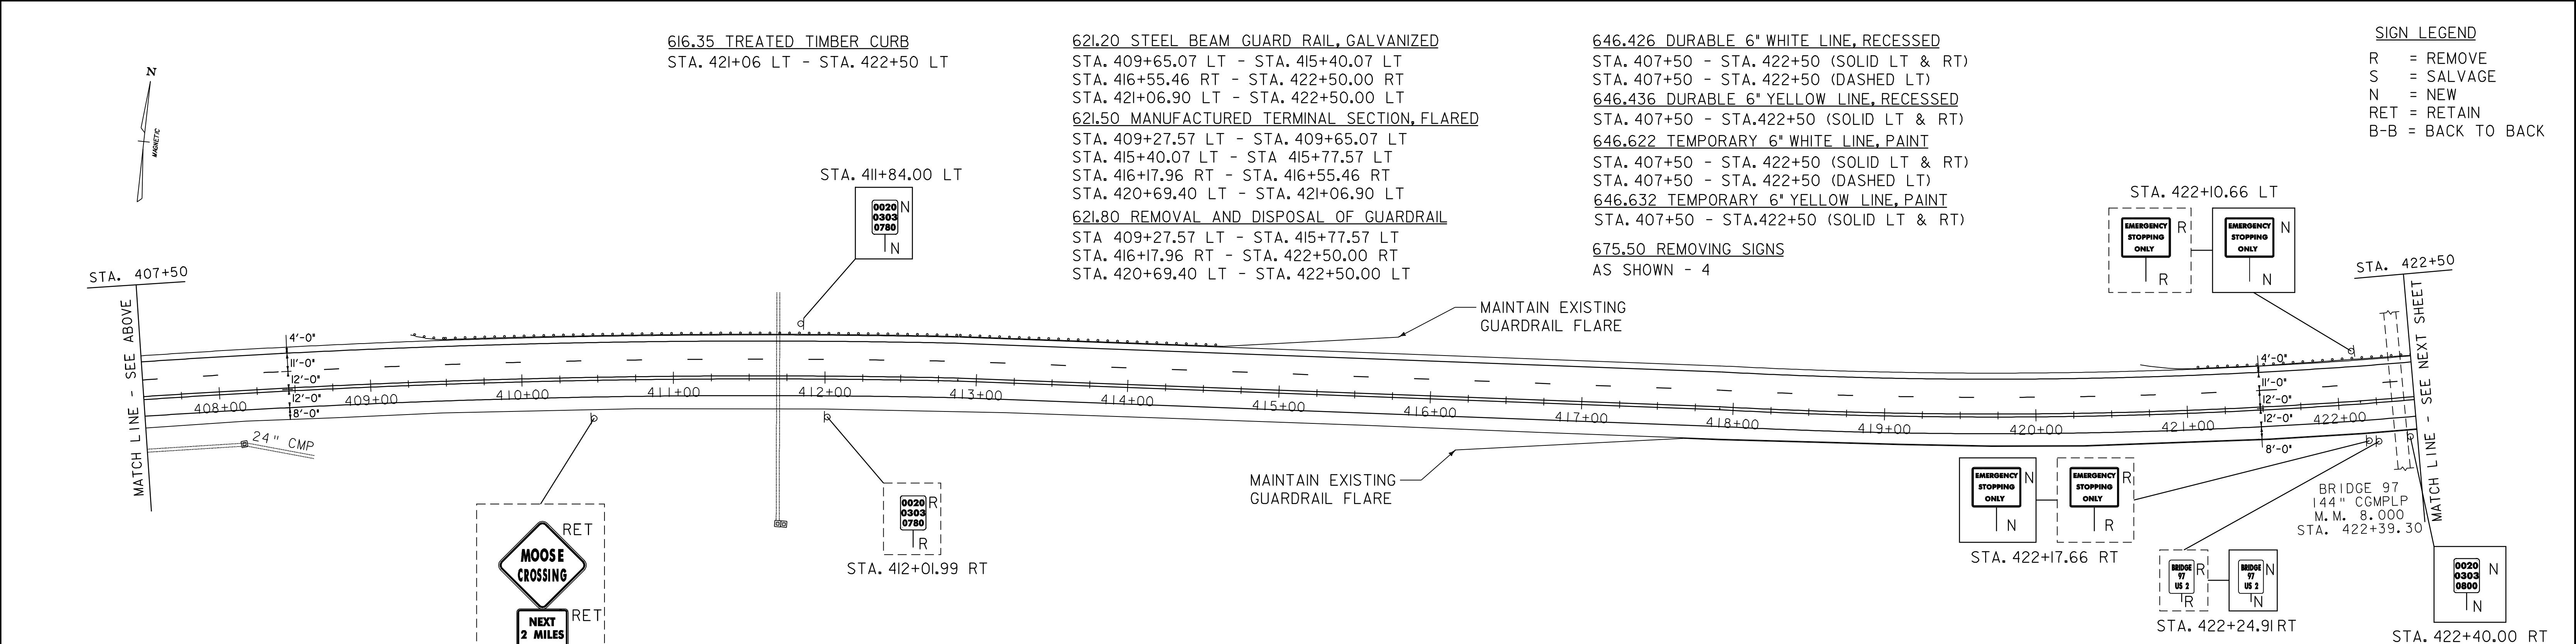

616.35 TREATED TIMBER CURB  
 STA. 421+06 LT - STA. 422+50 LT

621.20 STEEL BEAM GUARD RAIL, GALVANIZED  
 STA. 409+65.07 LT - STA. 415+40.07 LT  
 STA. 416+55.46 RT - STA. 422+50.00 RT  
 STA. 421+06.90 LT - STA. 422+50.00 LT  
 621.50 MANUFACTURED TERMINAL SECTION, FLARED  
 STA. 409+27.57 LT - STA. 409+65.07 LT  
 STA. 415+40.07 LT - STA. 415+77.57 LT  
 STA. 416+17.96 RT - STA. 416+55.46 RT  
 STA. 420+69.40 LT - STA. 421+06.90 LT  
 621.80 REMOVAL AND DISPOSAL OF GUARDRAIL  
 STA. 409+27.57 LT - STA. 415+77.57 LT  
 STA. 416+17.96 RT - STA. 422+50.00 RT  
 STA. 420+69.40 LT - STA. 422+50.00 LT

646.426 DURABLE 6" WHITE LINE, RECESSED  
 STA. 407+50 - STA. 422+50 (SOLID LT & RT)  
 STA. 407+50 - STA. 422+50 (DASHED LT)  
 646.436 DURABLE 6" YELLOW LINE, RECESSED  
 STA. 407+50 - STA. 422+50 (SOLID LT & RT)  
 646.622 TEMPORARY 6" WHITE LINE, PAINT  
 STA. 407+50 - STA. 422+50 (SOLID LT & RT)  
 STA. 407+50 - STA. 422+50 (DASHED LT)  
 646.632 TEMPORARY 6" YELLOW LINE, PAINT  
 STA. 407+50 - STA. 422+50 (SOLID LT & RT)

675.50 REMOVING SIGNS  
 AS SHOWN - 4

**SIGN LEGEND**  
 R = REMOVE  
 S = SALVAGE  
 N = NEW  
 RET = RETAIN  
 B-B = BACK TO BACK

**DATUM**  
 VERTICAL N/A  
 HORIZONTAL N/A

**PROJECT LAYOUT SHEET 6**

SCALE 1" = 50'-0"  
 50 0 50

PROJECT NAME:  
 PROJECT NUMBER: NH 2501(1)S  
 FILE NAME: pave/05b034/05b034  
 PROJECT LEADER: EPD  
 DESIGNED BY: JDA  
 PLOT FILE: 05b034p06.1

PLOT DATE: 19-JUN-2009 16:17  
 DRAWN BY: JAR  
 CHECKED BY: EPD  
 SHEET 38 OF 63