

STA. 454+08.00 LT
 0020 0303 0860 N

0020 0303 0860 R
 STA. 454+31.12 RT


621.20 STEEL BEAM GUARD RAIL, GALVANIZED
 STA. 454+01.41 LT - STA. 461+26.41 LT
 621.50 MANUFACTURED TERMINAL SECTION, FLARED
 STA. 453+63.91 LT - STA. 454+01.41 LT
 STA. 461+26.41 LT - STA. 461+63.91 LT
 621.80 REMOVAL AND DISPOSAL OF GUARDRAIL
 STA. 453+63.91 LT - STA. 461+63.91 LT

646.426 DURABLE 6" WHITE LINE, RECESSED
 STA. 452+50 - STA. 467+50 (SOLID LT & RT)
 STA. 452+50 - STA. 467+50 (DASHED LT)
 646.436 DURABLE 6" YELLOW LINE, RECESSED
 STA. 452+50 - STA. 467+50 (SOLID LT & RT)
 646.622 TEMPORARY 6" WHITE LINE, PAINT
 STA. 452+50 - STA. 467+50 (SOLID LT & RT)
 STA. 452+50 - STA. 467+50 (DASHED LT)
 646.632 TEMPORARY 6" YELLOW LINE, PAINT
 STA. 452+50 - STA. 467+50 (SOLID LT & RT)

675.50 REMOVING SIGNS
 AS SHOWN - 2

0020 0303 0880 N
 STA. 464+64.00 RT

SIGN LEGEND
 R = REMOVE
 S = SALVAGE
 N = NEW
 RET = RETAIN
 B-B = BACK TO BACK

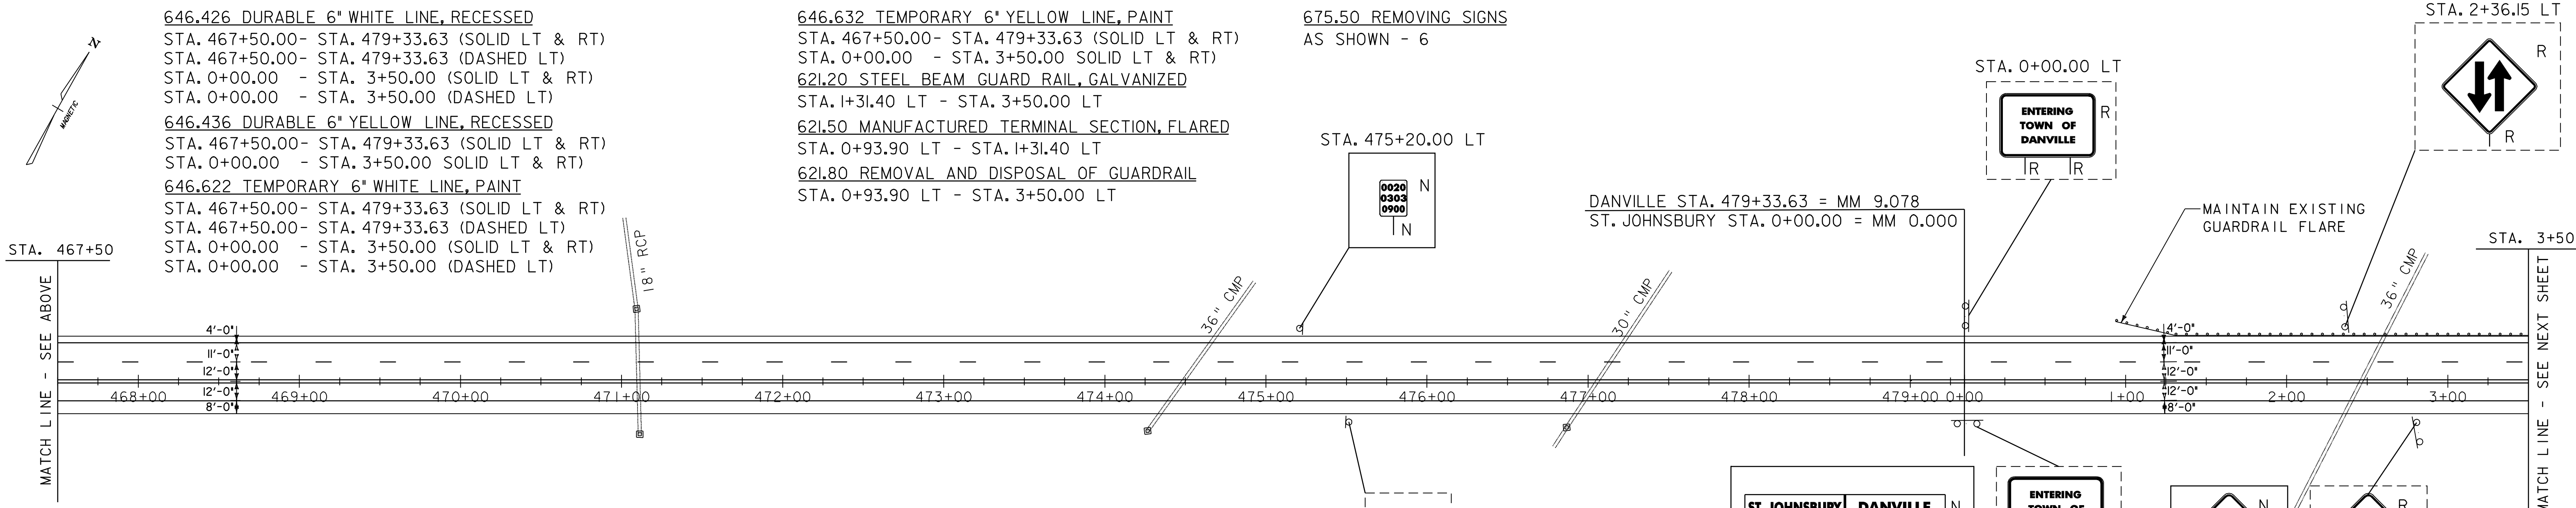

646.426 DURABLE 6" WHITE LINE, RECESSED
 STA. 467+50.00 - STA. 479+33.63 (SOLID LT & RT)
 STA. 467+50.00 - STA. 479+33.63 (DASHED LT)
 STA. 0+00.00 - STA. 3+50.00 (SOLID LT & RT)
 STA. 0+00.00 - STA. 3+50.00 (DASHED LT)
 646.436 DURABLE 6" YELLOW LINE, RECESSED
 STA. 467+50.00 - STA. 479+33.63 (SOLID LT & RT)
 STA. 0+00.00 - STA. 3+50.00 (SOLID LT & RT)
 646.622 TEMPORARY 6" WHITE LINE, PAINT
 STA. 467+50.00 - STA. 479+33.63 (SOLID LT & RT)
 STA. 467+50.00 - STA. 479+33.63 (DASHED LT)
 STA. 0+00.00 - STA. 3+50.00 (SOLID LT & RT)
 STA. 0+00.00 - STA. 3+50.00 (DASHED LT)

646.632 TEMPORARY 6" YELLOW LINE, PAINT
 STA. 467+50.00 - STA. 479+33.63 (SOLID LT & RT)
 STA. 0+00.00 - STA. 3+50.00 (SOLID LT & RT)
 621.20 STEEL BEAM GUARD RAIL, GALVANIZED
 STA. 1+31.40 LT - STA. 3+50.00 LT
 621.50 MANUFACTURED TERMINAL SECTION, FLARED
 STA. 0+93.90 LT - STA. 1+31.40 LT
 621.80 REMOVAL AND DISPOSAL OF GUARDRAIL
 STA. 0+93.90 LT - STA. 3+50.00 LT

675.50 REMOVING SIGNS
 AS SHOWN - 6

0020 0303 0900 N
 STA. 475+20.00 LT

0020 0303 0900 R
 STA. 475+51.08 RT

DANVILLE STA. 479+33.63 = MM 9.078
 ST. JOHNSBURY STA. 0+00.00 = MM 0.000

ST. JOHNSBURY DANVILLE
 0020 0311 0000 N
 0020 0303 0908 N


ENTERING TOWN OF ST. JOHNSBURY
 0020 0311 0000 R

UNSAFE TO PASS
 N
 N

UNSAFE TO PASS
 R
 R

SIGN LEGEND
 R = REMOVE
 S = SALVAGE
 N = NEW
 RET = RETAIN
 B-B = BACK TO BACK

DATUM
 VERTICAL N/A
 HORIZONTAL N/A

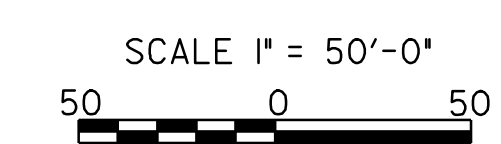

PROJECT LAYOUT SHEET 8

PROJECT NAME:
 PROJECT NUMBER: NH 2501(I)S
 FILE NAME: pave/05b034/05b034
 PROJECT LEADER: EPD
 DESIGNED BY: JDA
 PLOT FILE: 05b034p08.i
 PLOT DATE: 19-JUN-2009 16:17
 DRAWN BY: JAR
 CHECKED BY: EPD
 SHEET 40 OF 63