

616.40 REMOVING AND RESETTING CURB

STA. 133+50 RT - STA. 138+20 RT
 STA. 133+50 LT - STA. 138+20 LT
 STA. 139+10 LT - STA. 142+03 LT
 STA. 139+10 RT - STA. 142+03 RT

616.47 BITUMINOUS CONCRETE GUTTERS AND TRAFFIC ISLANDS

STA. 138+42 - STA. 138+98 LT

604.412 REHABING DI, CB OR MH CLASS I

STA. 138+20.63 LT

646.81 PAINTED CURB

STA. 133+50 RT - STA. 138+20 LT
 STA. 133+50 LT - STA. 138+20 LT
 STA. 139+10 RT - STA. 142+03.20 RT
 STA. 139+10 RT - STA. 142+03.20 LT

621.20 STEEL BEAM GUARD RAIL, GALVANIZED

STA. 135+05.20 LT - STA. 138+05.20 LT
 STA. 137+31.95 RT - STA. 138+29.95 RT
 STA. 138+99.29 RT - STA. 142+03.20 RT

621.50 MANUFACTURED TERMINAL SECTION, FLARED

STA. 136+94.45 RT - STA. 137+31.95 RT
 STA. 138+05.20 LT - STA. 138+42.70 LT

621.60 ANCHOR FOR STEEL BEAM RAIL

STA. 135+05.20 LT
 STA. 142+03.20 RT

621.80 REMOVAL AND DISPOSAL OF GUARDRAIL

STA. 135+05.20 LT - STA. 138+42.70 LT
 STA. 136+94.45 RT - STA. 138+29.95 RT
 STA. 138+99.29 RT - STA. 142+03.20 RT

629.20 ADJUST ELEVATION OF VALVE BOX

STA. 138+65 LT
 STA. 138+88 LT
 STA. 139+11 LT

646.402 DURABLE 4" WHITE LINE, THERMOPLASTIC

STA. 138+86 RT - STA. 138+87 RT
 SIDE ROAD EDGELINES

646.412 DURABLE 4" YELLOW LINE, THERMOPLASTIC

STA. 138+60 - STA. 138+74 (SOLID RT - 2B)

646.426 DURABLE 6" WHITE LINE, RECESSED

STA. 133+50 - STA. 142+03.20 (SOLID LT)
 STA. 133+50 - STA. 141+86 (DASHED LT)
 STA. 139+06 - STA. 140+90 (SOLID LT)
 STA. 140+90 - STA. 141+98 (DOTTED LT)
 STA. 133+50 - STA. 134+93 (DOTTED RT)
 STA. 134+93 - STA. 138+32 (SOLID RT)
 STA. 133+50 - STA. 142+03.20 (DASHED RT)
 STA. 133+50 - STA. 138+32 (SOLID RT)
 STA. 138+98 - STA. 142+03.20 (SOLID RT)

646.436 DURABLE 6" YELLOW LINE, RECESSED

STA. 133+50 - STA. 138+33 (SOLID LT & RT)
 STA. 139+06 - STA. 142+03.20 (SOLID LT & RT)

646.482 DURABLE 24" STOP BAR, THERMOPLASTIC

STA. 138+74 - STA. 139+04 RT

646.492 DURABLE LETTER OR SYMBOL, THERMOPLASTIC

STA. 135+05 RT "ONLY" STA. 138+93 RT "ARROW"
 STA. 135+65 RT "ARROW" STA. 138+93 RT "STOP"
 STA. 136+30 RT "ONLY" STA. 139+15 LT "ARROW"
 STA. 136+95 RT "ARROW" STA. 140+05 LT "ONLY"
 STA. 137+60 RT "ONLY" STA. 140+83 LT "ARROW"
 STA. 138+25 RT "ARROW"
 STA. 138+80 RT "STOP"

646.602 TEMPORARY 4" WHITE LINE, PAINT

STA. 138+86 RT - STA. 138+87 RT
 SIDE ROAD EDGELINES

646.612 TEMPORARY 4" YELLOW LINE, PAINT

STA. 138+60 - STA. 138+74 (SOLID RT - 2B)

646.622 TEMPORARY 6" WHITE LINE, PAINT

STA. 133+50 - STA. 142+03.20 (SOLID LT)
 STA. 133+50 - STA. 141+86 (DASHED LT)
 STA. 139+06 - STA. 140+90 (SOLID LT)
 STA. 140+90 - STA. 141+98 (DOTTED LT)
 STA. 133+50 - STA. 134+93 (DOTTED RT)
 STA. 134+93 - STA. 138+32 (SOLID RT)
 STA. 133+50 - STA. 142+03.20 (DASHED RT)
 STA. 133+50 - STA. 138+32 (SOLID RT)
 STA. 138+98 - STA. 142+03.20 (SOLID RT)

646.632 TEMPORARY 6" YELLOW LINE, PAINT

STA. 133+50 - STA. 138+33 (SOLID LT & RT)
 STA. 139+06 - STA. 142+03.20 (SOLID LT & RT)

646.682 TEMPORARY 24" STOP BAR, PAINT

STA. 138+74 - STA. 139+04 RT

646.692 TEMPORARY LETTER OR SYMBOLS, PAINT


STA. 135+05 RT "ONLY" STA. 138+93 RT "ARROW"
 STA. 135+65 RT "ARROW" STA. 138+93 RT "STOP"
 STA. 136+30 RT "ONLY" STA. 139+15 LT "ARROW"
 STA. 136+95 RT "ARROW" STA. 140+05 LT "ONLY"
 STA. 137+60 RT "ONLY" STA. 140+83 LT "ARROW"
 STA. 138+25 RT "ARROW"
 STA. 138+80 RT "ARROW"
 STA. 138+80 RT "STOP"

646.81 PAINTED CURB

STA. 133+50 RT - STA. 138+20 LT
 STA. 133+50 LT - STA. 138+20 LT
 STA. 138+65 RT (VT ROUTE 2B) (28 LF)
 STA. 138+73 RT (VT ROUTE 2B) (28 LF)
 STA. 139+10 RT - STA. 142+03.20 RT
 STA. 139+10 RT - STA. 142+03.20 LT

675.50 REMOVING SIGNS

AS SHOWN - 36

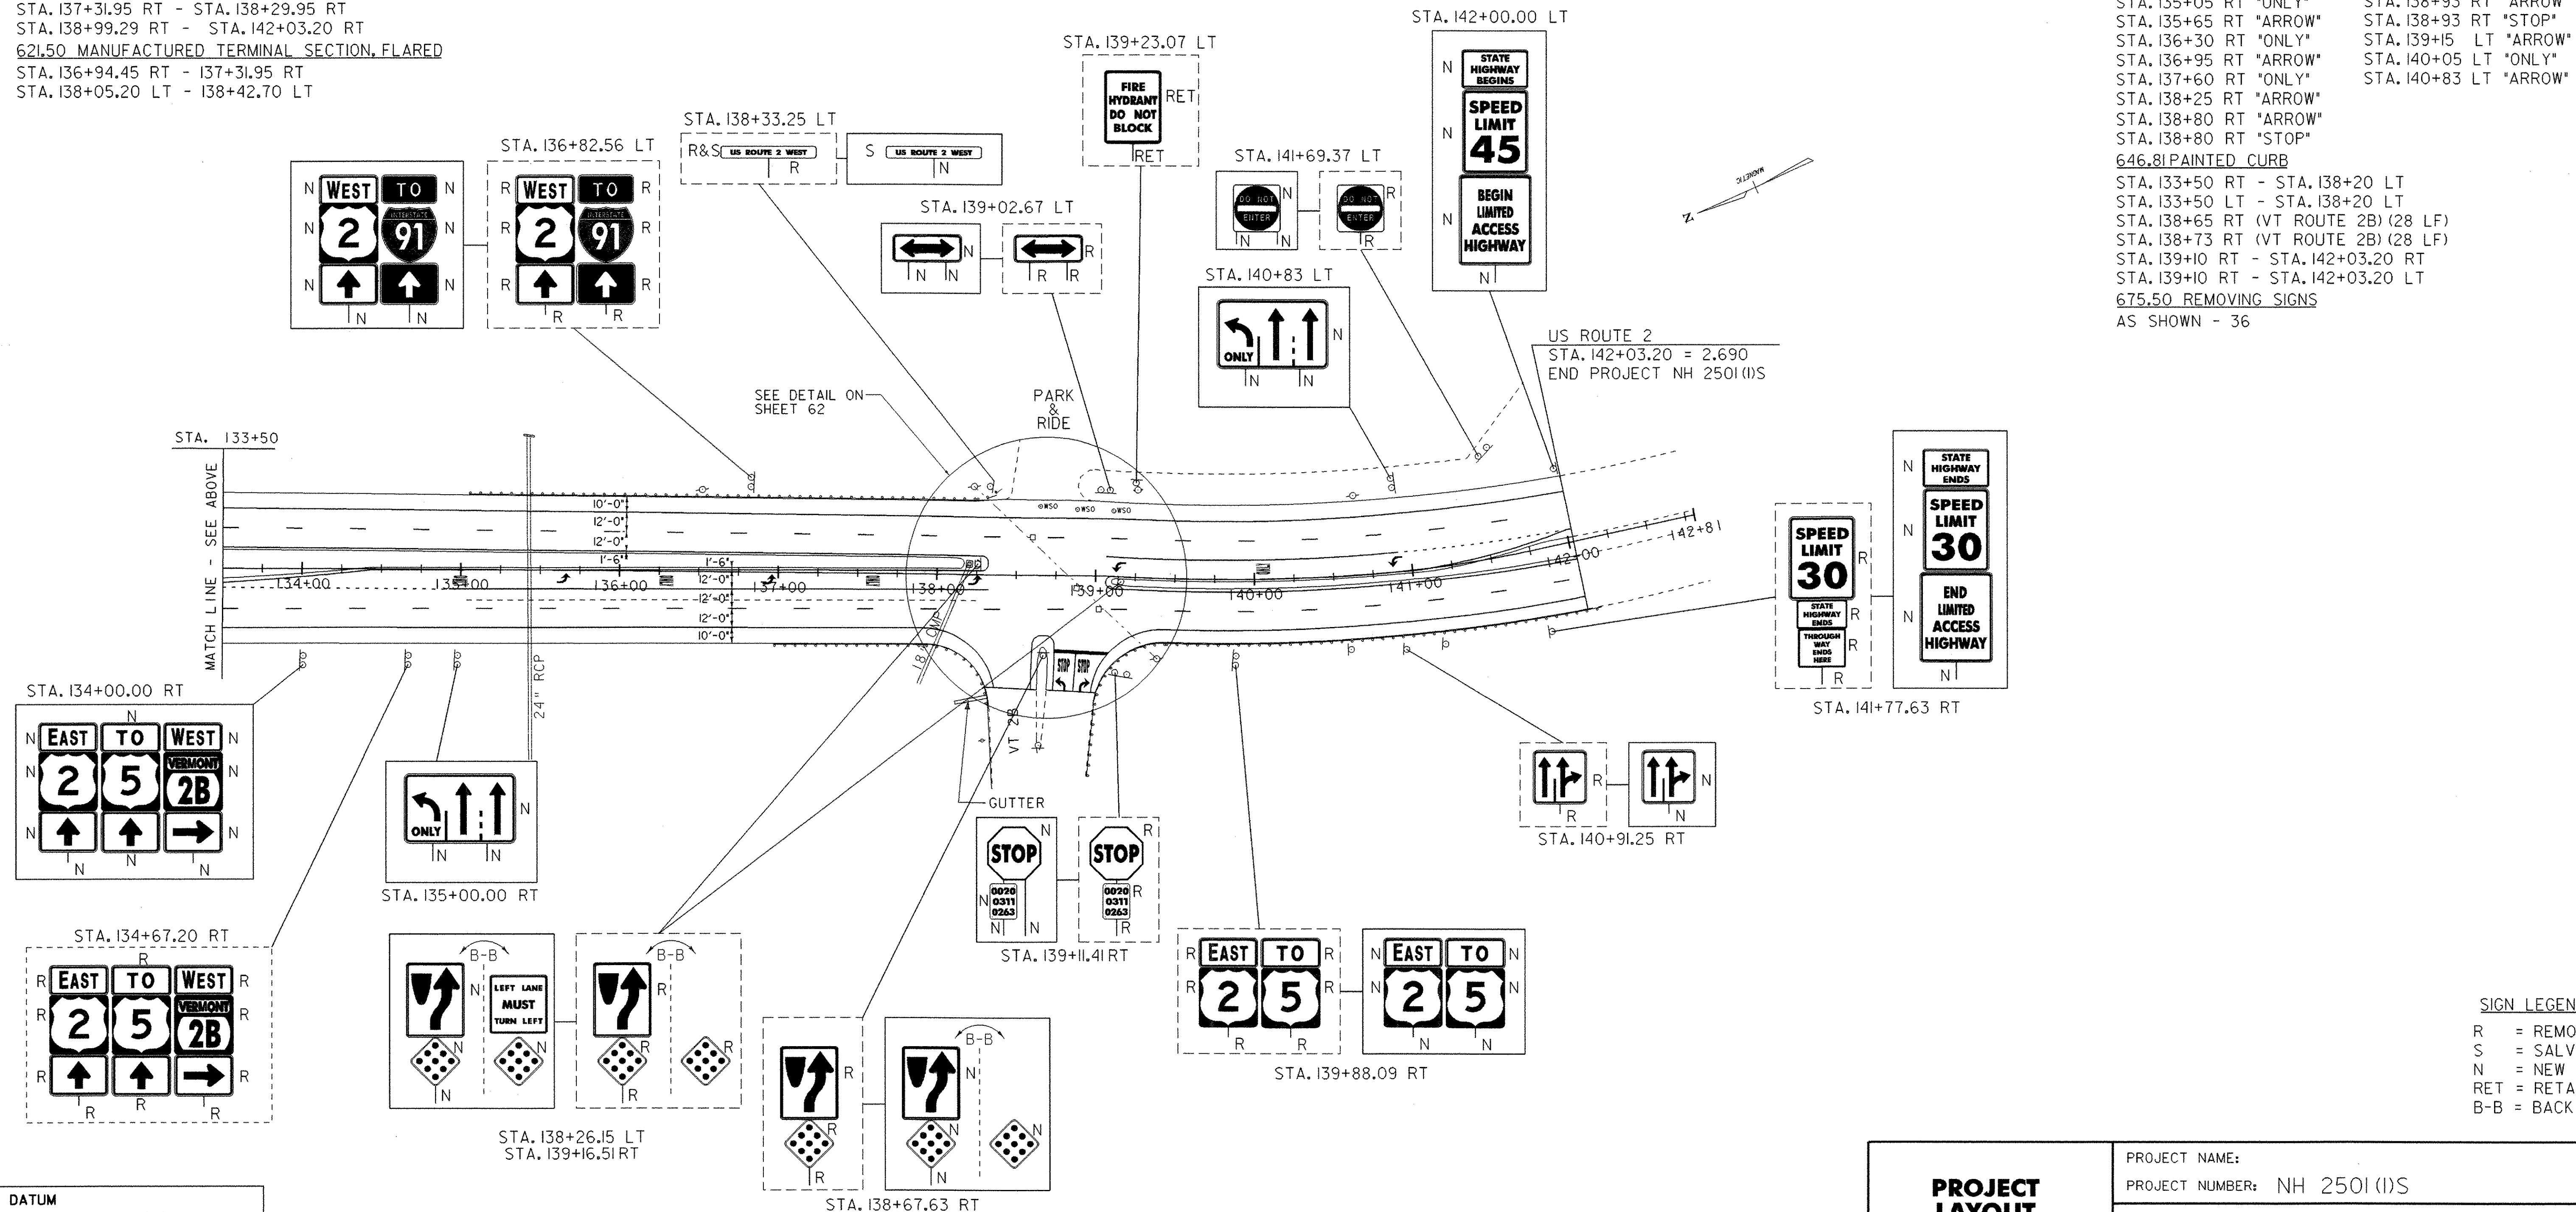

DATUM
 VERTICAL N/A
 HORIZONTAL N/A

SCALE 1" = 50'-0"
 50 0 50

PROJECT LAYOUT SHEET 15	PROJECT NAME:	
	PROJECT NUMBER:	NH 2501 (1)S
	FILE NAME:	pave/05b034/05b034
	PROJECT LEADER:	EPD
DESIGNED BY:	JDA	PLOT DATE: 12-JAN-2007
PLOT FILE:	05b034p15.l	DRAWN BY: JAR / SJB
		CHECKED BY: EPD
		SHEET 47 OF 63

SIGN LEGEND
 R = REMOVE
 S = SALVAGE
 N = NEW
 RET = RETAIN
 B-B = BACK TO BACK