


TEMPORARY & DURABLE 100 mm WHITE LINE
 STA. I+100.0 TO I+500.0, SOLID LT. & RT.
 (WITH EDGELINE BREAK FOR SEYMOUR ROAD)

TEMPORARY & DURABLE 100 mm YELLOW LINE
 STA. I+100.0 TO I+215.1, DASHED LT./SOLID RT.
 STA. I+215.1 TO I+500.0, SOLID LT. & RT.
 (WITH CENTERLINE BREAK FOR SEYMOUR ROAD)

DITCH CLEANING
 STA. I+100.0 TO I+142.6, RT. (SITE 3)
 (FOR DETAILS, SEE SHEET 6)

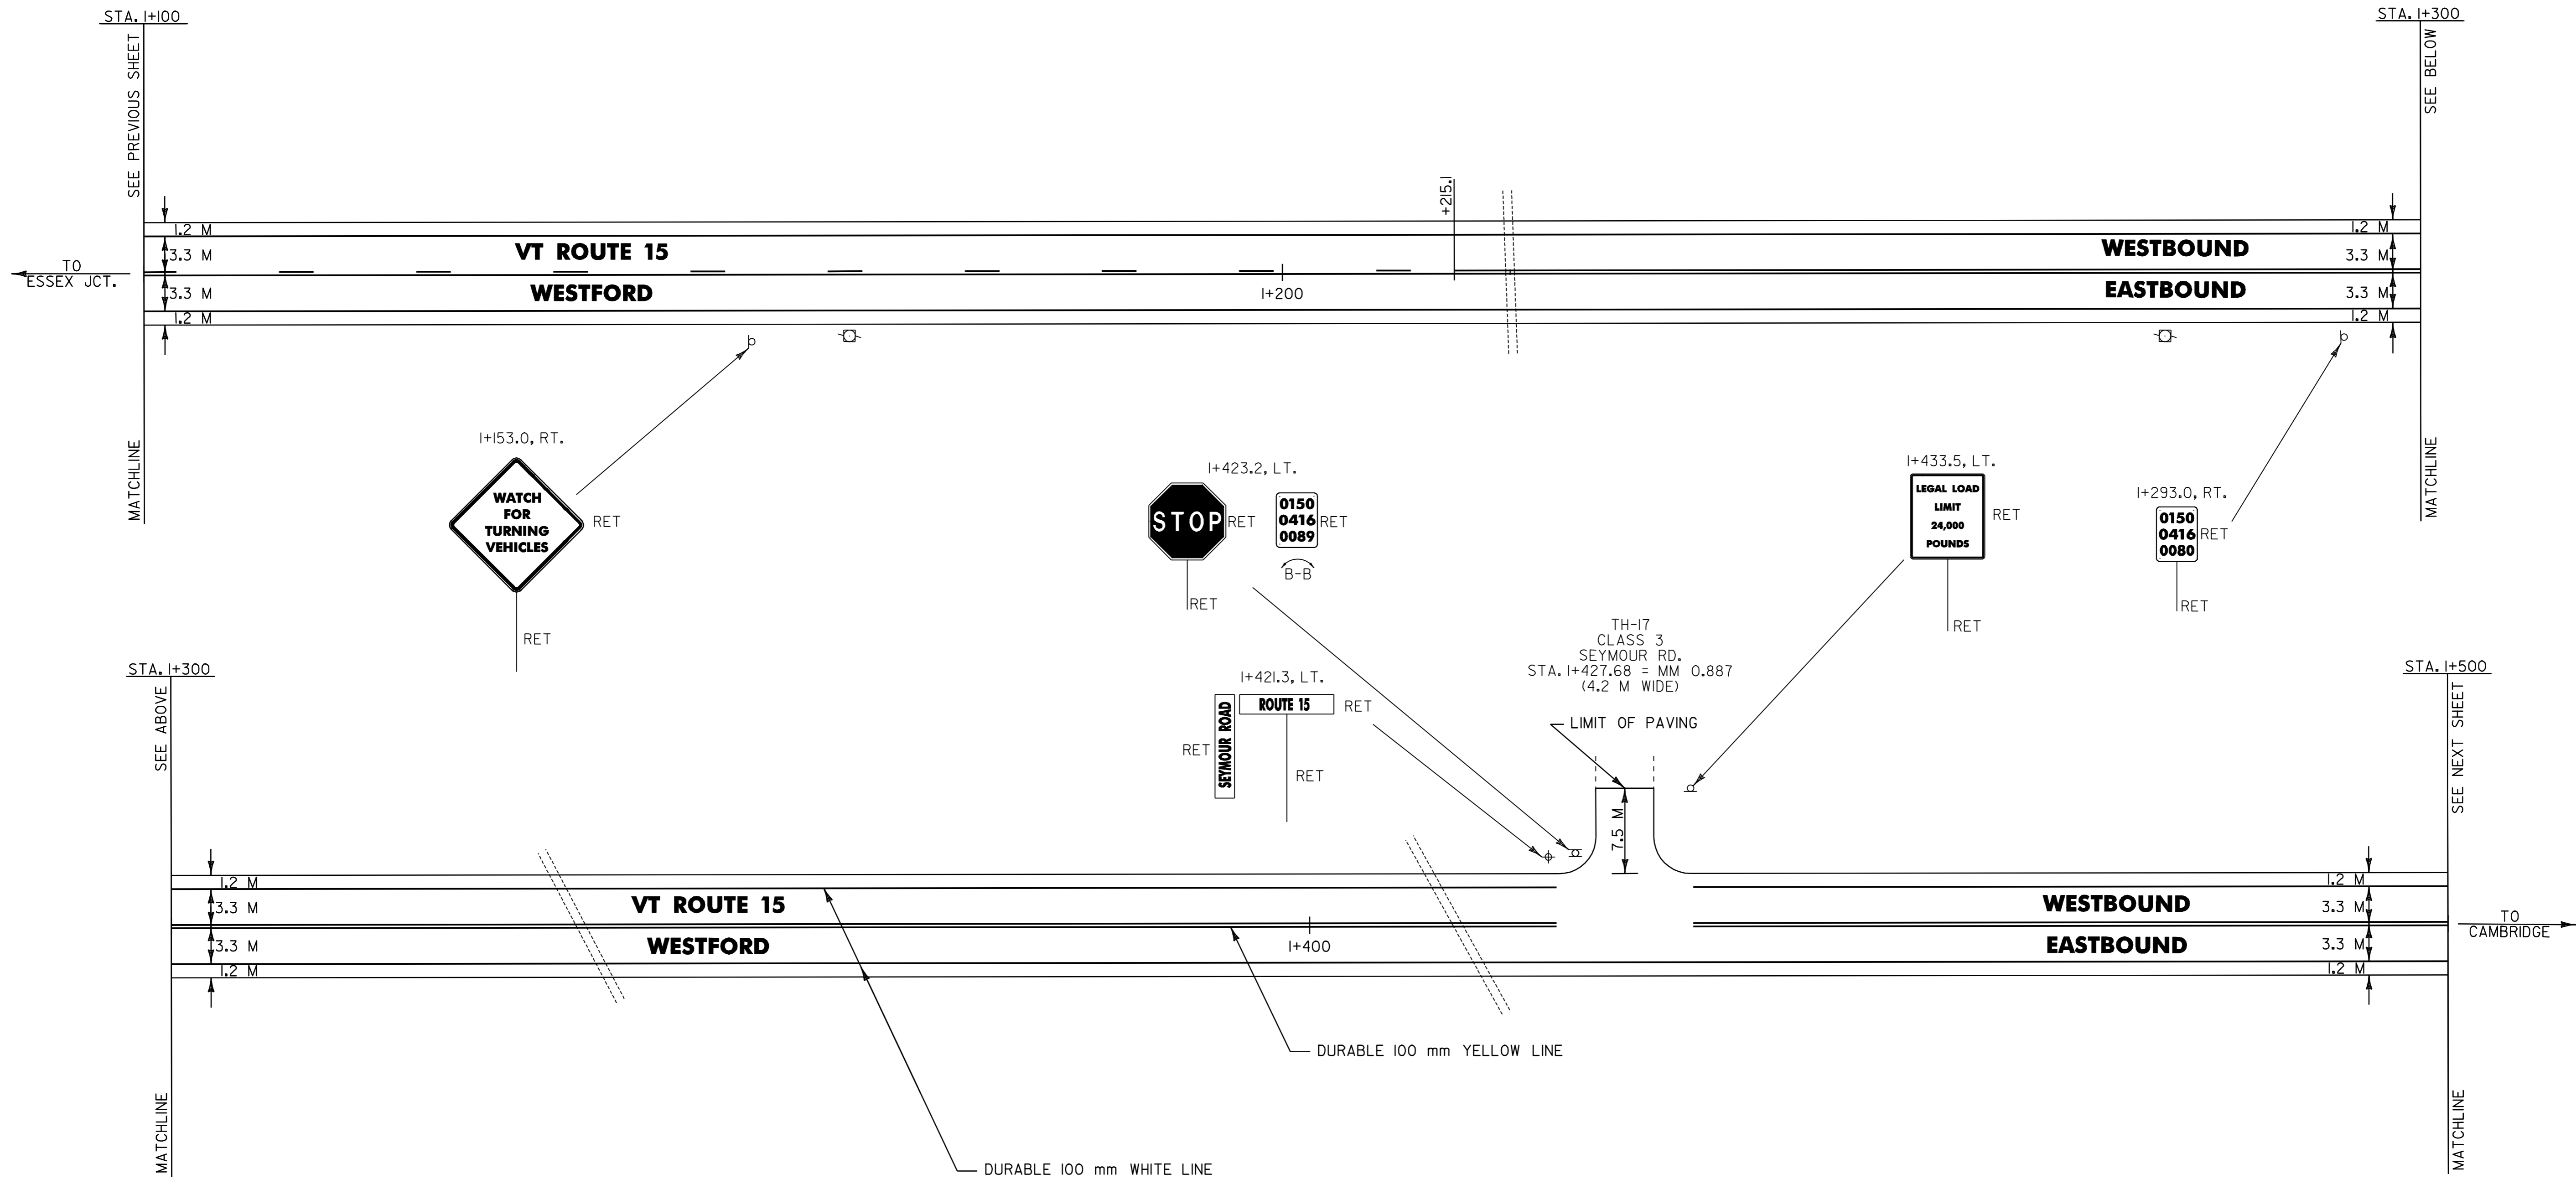

**ARCHIVED
IN DPR**



- NOTES: 1) ALL DIMENSIONS IN MILLIMETERS EXCEPT WHERE OTHERWISE INDICATED.
 2) FOR ANY TOWN HIGHWAY OR STREET DETAILS, SEE VTRANS STANDARD E-193M.
 3) EW = EXISTING ROADWAY WIDTH

LAYOUT SHEET #6

PROJECT NAME: UNDERHILL - CAMBRIDGE	FILE NAME: ZpqveZ99bl76Zpb176.dgn	PLOT DATE: 26-JAN-2006 11:0
PROJECT NUMBER: STP_2212(1)S	PROJECT LEADER: JLL	DRAWN BY: D-H
	DESIGNED BY: D-H	CHECKED BY:
	IPARM FILE NAME: pb17616.i	SHEET 15 OF 36