


TEMPORARY & DURABLE 100 mm WHITE LINE  
 STA. 1+900.0 TO 2+300.0, SOLID LT. & RT.

TEMPORARY & DURABLE 100 mm YELLOW LINE  
 STA. 1+900.0 TO 1+907.1, SOLID LT./DASHED RT.  
 STA. 1+907.1 TO 1+931.2, SOLID LT. & RT.  
 STA. 1+931.2 TO 2+140.4, DASHED LT./SOLID RT.  
 STA. 2+140.4 TO 2+300.0, SOLID LT. & RT.

DITCH CLEANING  
 STA. 1+899.0 TO 2+300.0, RT. (SITE 4)  
 (FOR DETAILS, SEE SHEET 6)

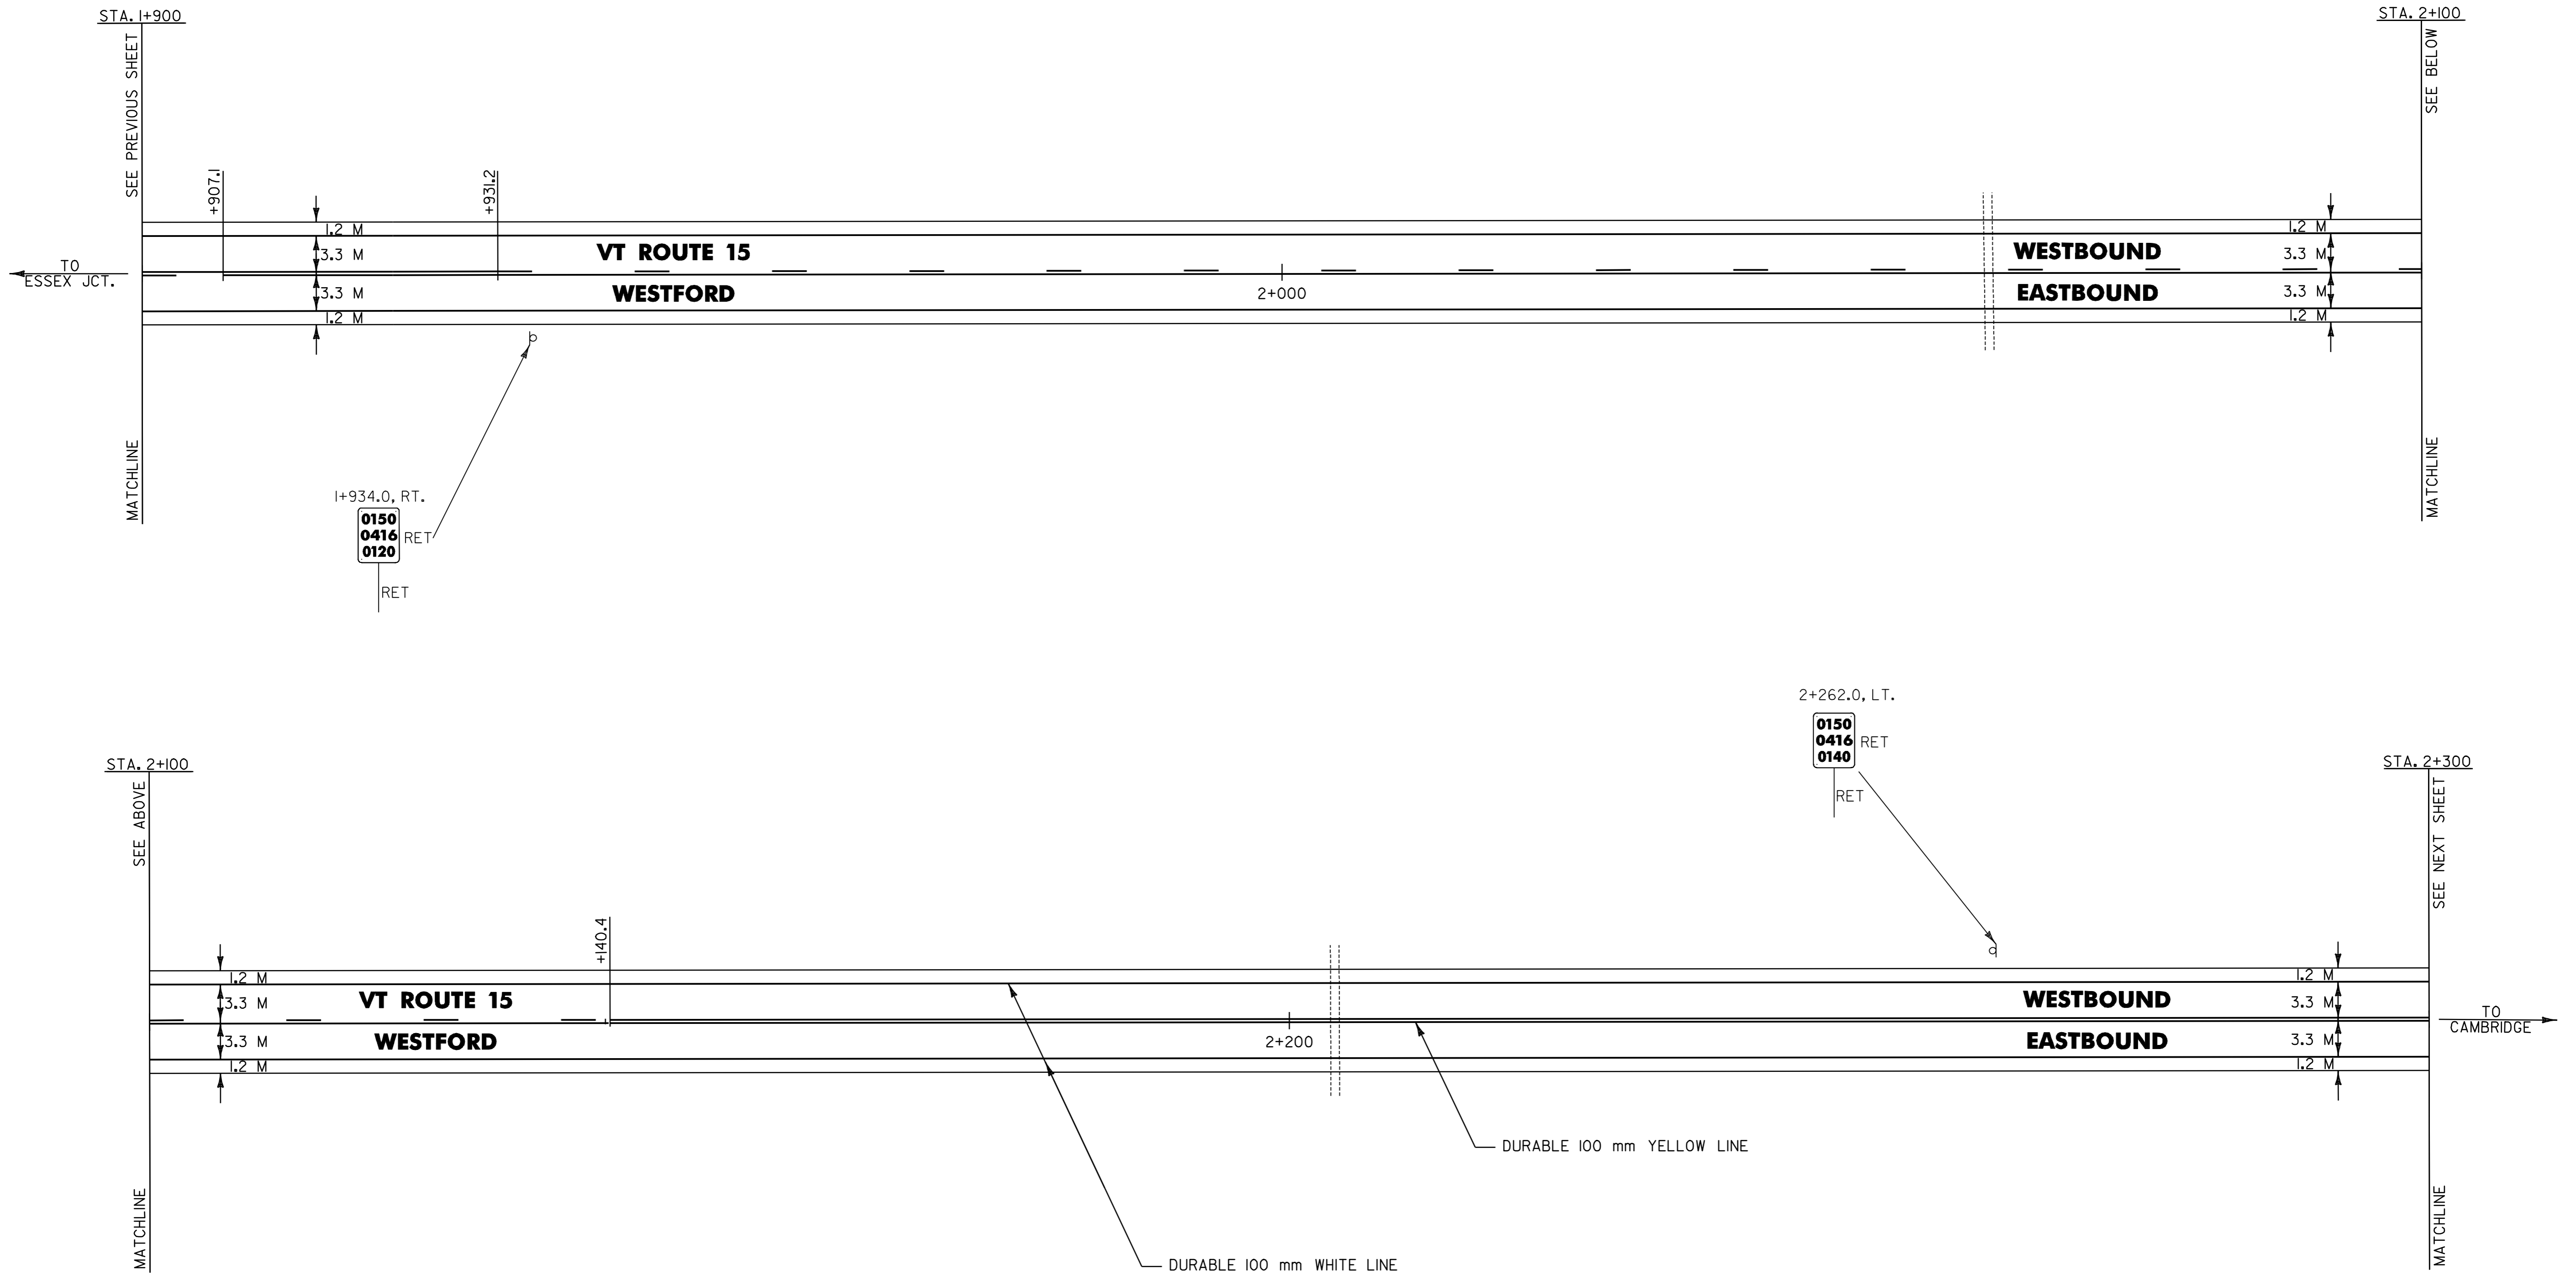

**ARCHIVED  
 IN DPR**



- NOTES: 1) ALL DIMENSIONS IN MILLIMETERS EXCEPT WHERE OTHERWISE INDICATED.  
 2) FOR ANY TOWN HIGHWAY OR STREET DETAILS, SEE VTrans STANDARD E-193M.  
 3) EW = EXISTING ROADWAY WIDTH

**LAYOUT SHEET #8**

PROJECT NAME: UNDERHILL - CAMBRIDGE	FILE NAME: ZpqveZ99bl76Zpb176.dgn	PLOT DATE: 26-JAN-2006 11:0
PROJECT NUMBER: STP_2212(1)S	PROJECT LEADER: JLL	DRAWN BY: D-H
	DESIGNED BY: D-H	CHECKED BY:
	IPARM FILE NAME: pb17618.i	SHEET 17 OF 36