

TEMPORARY & DURABLE 100 mm WHITE LINE
 STA. 3+500.0 TO 3+900.0, SOLID LT. & RT.
 (WITH EDGELINE BREAKS FOR ALLEN IRISH ROAD
 & BILL COOK ROAD)
 STA. 3+613.7, LT. (ALLEN IRISH ROAD EDGELINES)
 STA. 3+626.5, RT. (BILL COOK ROAD EDGELINES)

TEMPORARY & DURABLE 100 mm YELLOW LINE
 STA. 3+500.0 TO 3+900.0, SOLID LT. & RT.
 (WITH CENTERLINE BREAKS FOR ALLEN IRISH ROAD
 & BILL COOK ROAD)
 STA. 3+613.7, LT. (ALLEN IRISH ROAD CENTERLINES)
 STA. 3+626.5, RT. (BILL COOK ROAD CENTERLINES)

TEMPORARY & DURABLE 600 mm STOP BAR
 STA. 3+610.6, LT.
 STA. 3+628.6, RT


TEMPORARY & DURABLE LETTER OR SYMBOL
 STA. 3+610.6, LT. - "STOP"
 STA. 3+628.6, RT. - "STOP"

REMOVING SIGNS
 AS SHOWN - 10

ERECTING SALVAGED SIGNS
 AS SHOWN - 8



DITCH CLEANING
 STA. 3+620.0 TO 3+778.7, RT. (SITE 6)
 (FOR DETAILS, SEE SHEET 6)

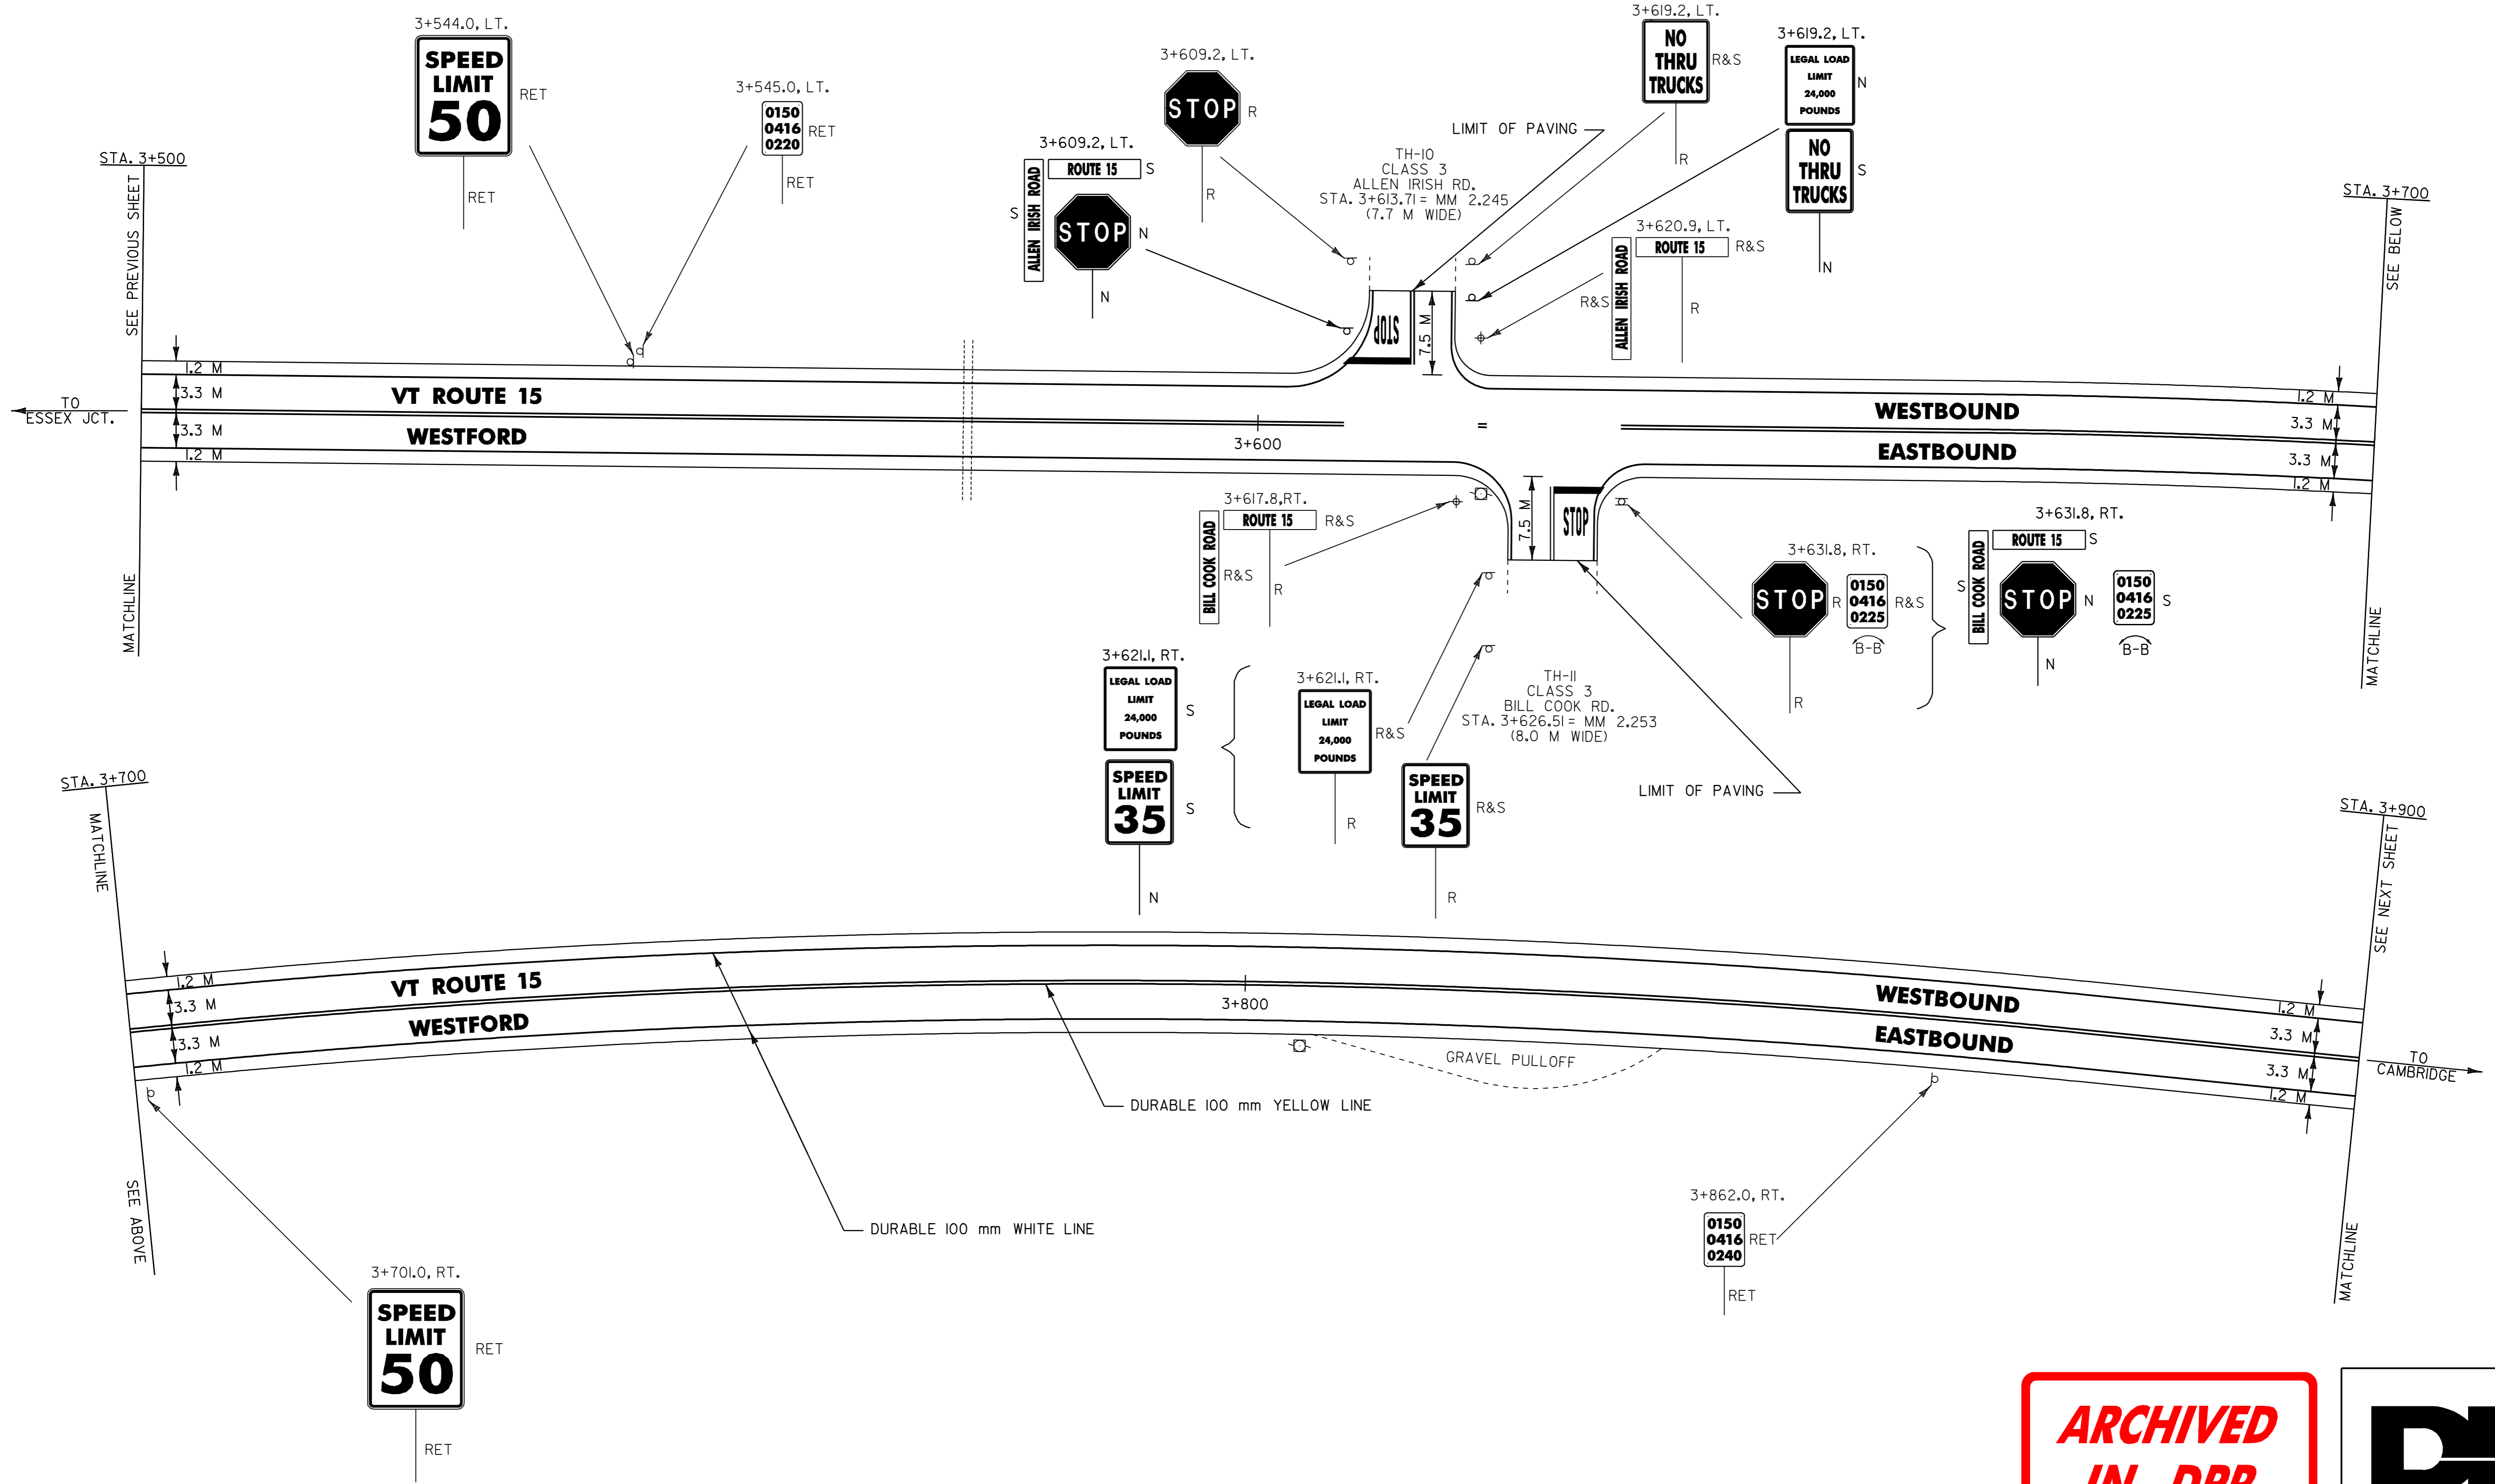

**ARCHIVED
 IN DPR**



- NOTES: 1) ALL DIMENSIONS IN MILLIMETERS EXCEPT WHERE OTHERWISE INDICATED.
 2) FOR ANY TOWN HIGHWAY OR STREET DETAILS, SEE VTTRANS STANDARD E-193M.
 3) EW = EXISTING ROADWAY WIDTH

LAYOUT SHEET #12

PROJECT NAME: UNDERHILL - CAMBRIDGE	FILE NAME: Zpqve299bl76Zpb176.dgn	PLOT DATE: 26-JAN-2006 11:0
PROJECT NUMBER: STP_2212(1)S	PROJECT LEADER: JLL	DRAWN BY: D-H
DESIGNED BY: D-H	CHECKED BY:	
IPARM FILE NAME: pb17612.i		SHEET 21 OF 36