


TEMPORARY & DURABLE 100 mm WHITE LINE
 STA. 0+600.0 TO 1+000.0, SOLID LT. & RT.

TEMPORARY & DURABLE 100 mm YELLOW LINE
 STA. 0+600.0 TO 0+635.7, SOLID LT. & RT.
 STA. 0+635.7 TO 0+836.9, SOLID LT./DASHED RT.
 STA. 0+836.9 TO 0+885.1, SOLID LT. & RT.
 STA. 0+885.1 TO 1+000.0, DASHED LT./SOLID RT.

DITCH CLEANING
 STA. 0+664.7 TO 1+000.0, RT. (SITE 7)
 (FOR DETAILS, SEE SHEET 6)

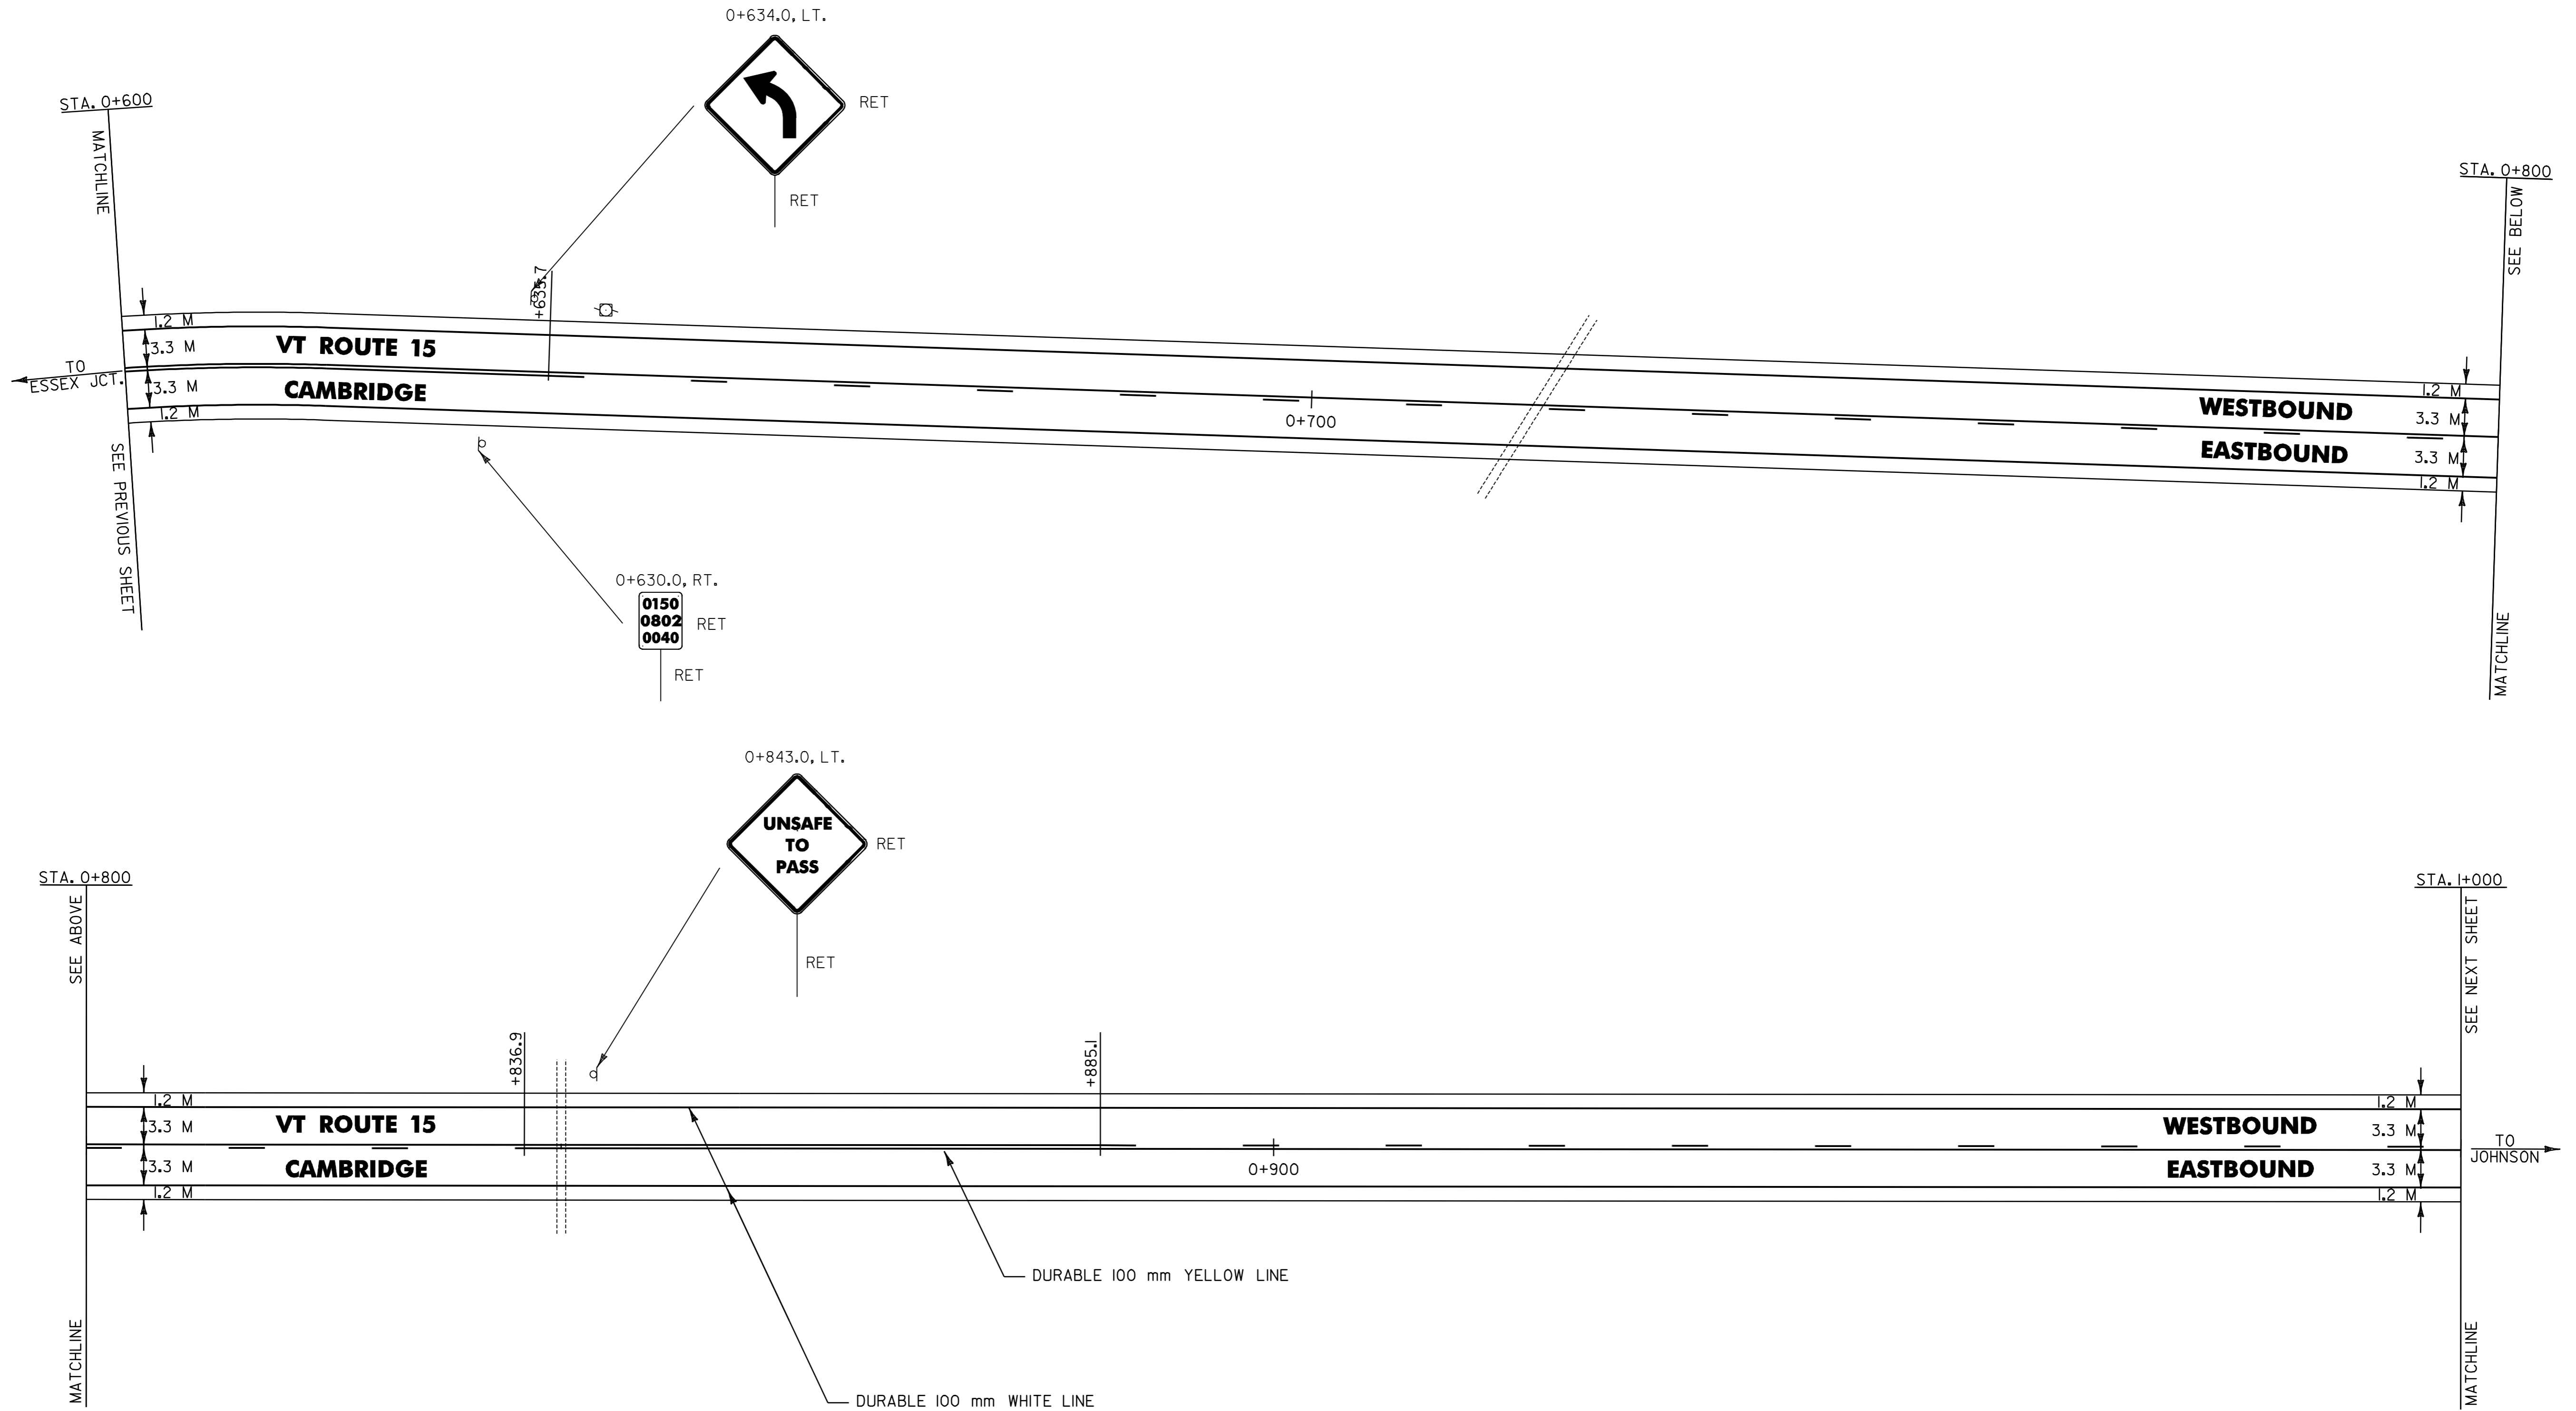

**ARCHIVED
IN DPR**



- NOTES: 1) ALL DIMENSIONS IN MILLIMETERS EXCEPT WHERE OTHERWISE INDICATED.
 2) FOR ANY TOWN HIGHWAY OR STREET DETAILS, SEE VTtrans STANDARD E-193M.
 3) EW = EXISTING ROADWAY WIDTH

LAYOUT SHEET #16

PROJECT NAME: UNDERHILL - CAMBRIDGE	FILE NAME: Zpqve299bl76Zpb176.dgn	PLOT DATE: 26-JAN-2006 11:0
PROJECT NUMBER: STP_2212(1)S	PROJECT LEADER: JLL	DRAWN BY: D-H
	DESIGNED BY: D-H	CHECKED BY:
	IPARM FILE NAME: pb17616.i	SHEET 25 OF 36