


TEMPORARY & DURABLE 100 mm WHITE LINE  
 STA. I+000.0 TO I+400.0, SOLID LT. & RT.

TEMPORARY & DURABLE 100 mm YELLOW LINE  
 STA. I+000.0 TO I+046.1, DASHED LT./SOLID RT.  
 STA. I+046.1 TO I+10.4, DASHED CENTERLINE  
 STA. I+10.4 TO I+319.7, SOLID LT./DASHED RT.  
 STA. I+319.7 TO I+400.0, DASHED CENTERLINE

DITCH CLEANING  
 STA. I+000.0 TO I+400.0, RT. (SITE 7)  
 (FOR DETAILS, SEE SHEET 6)

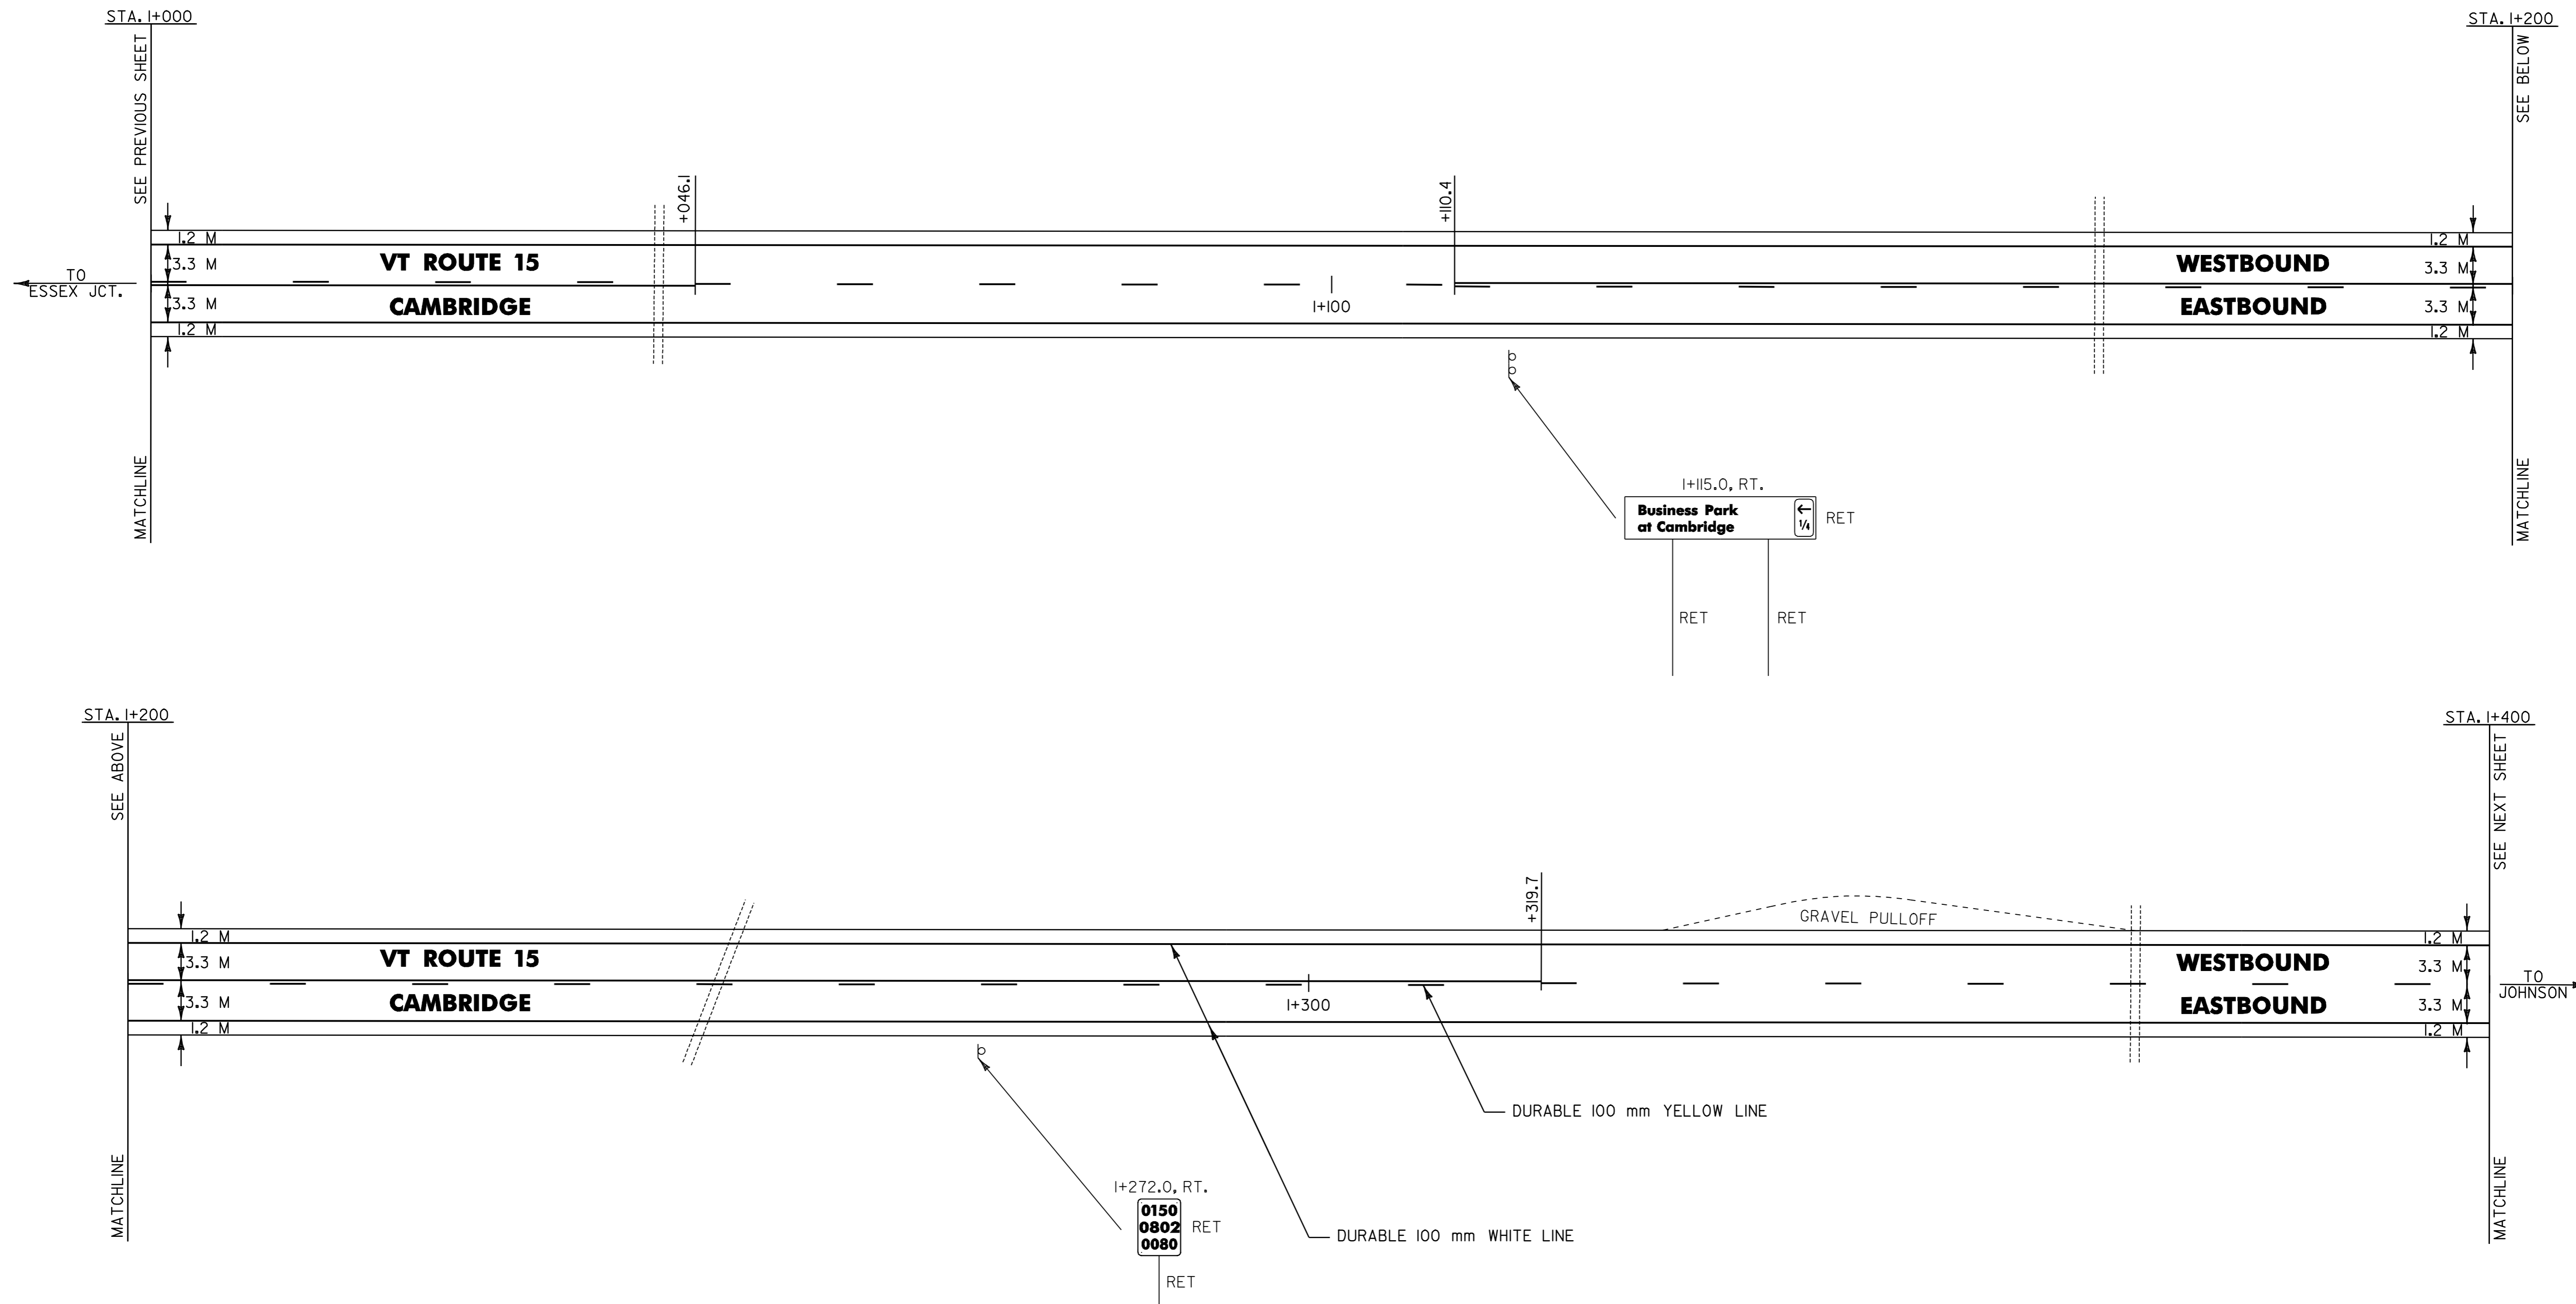

**ARCHIVED  
 IN DPR**



- NOTES: 1) ALL DIMENSIONS IN MILLIMETERS EXCEPT WHERE OTHERWISE INDICATED.  
 2) FOR ANY TOWN HIGHWAY OR STREET DETAILS, SEE VTrans STANDARD E-193M.  
 3) EW = EXISTING ROADWAY WIDTH

**LAYOUT SHEET #17**

PROJECT NAME:	UNDERHILL - CAMBRIDGE
PROJECT NUMBER:	STP_2212(1)S
FILE NAME:	2pave299b176/pb176.dgn
PROJECT LEADER:	JLL
DESIGNED BY:	D-H
IPARM FILE NAME:	pb17617.i
PLOT DATE:	26-JAN-2006 11:00
DRAWN BY:	D-H
CHECKED BY:	
SHEET	26 OF 36