

TEMPORARY & DURABLE 100 mm WHITE LINE  
 STA. 2+800.0 TO 3+000.0, SOLID LT. & RT.  
 (WITH EDGELINE BREAK FOR VT ROUTE 104)  
 STA. 2+949.0, SOLID LT. (VT ROUTE 104 EDGELINES)  
 STA. 2+952.7 TO 3+000.0, SOLID LT. (LANE LINE)  
 STA. 2+962.0, SOLID LT. (TH-66 EDGELINES)

TEMPORARY & DURABLE 100 mm YELLOW LINE  
 STA. 2+800.0 TO 3+000.0, SOLID LT. & RT.  
 (WITH CENTERLINE BREAKS FOR VT ROUTE 104 AND TH-65)  
 STA. 2+949.0, DOUBLE SOLID LT. (VT ROUTE 104 CENTERLINE)  
 STA. 2+962.0, DOUBLE SOLID RT. (TH-66 CENTERLINE)

TEMPORARY & DURABLE 600 mm STOP BAR  
 STA. 2+938.2, LT.  
 STA. 2+962.0, RT.

DURABLE LETTER OR SYMBOL  
 STA. 2+938.2, LT. - "STOP"  
 STA. 2+958.1, LT. - "ONLY"  
 STA. 2+961.8, LT. - "ONLY"  
 STA. 2+962.0, RT. - "STOP"  
 STA. 2+997.8, LT. - "P"


REMOVING SIGNS  
 AS SHOWN - 2

ERECTING SALVAGED SIGNS  
 AS SHOWN - 2



TEMPORARY LETTER OR SYMBOL  
 STA. 2+938.2, LT. - "STOP"  
 STA. 2+958.1, LT. - "ONLY"  
 STA. 2+962.0, RT. - "STOP"  
 STA. 2+997.8, LT. - "P"

DITCH CLEANING  
 STA. 2+864.6 TO 2+908.1, LT. (SITE 10)  
 STA. 2+864.6 TO 3+000.0, RT. (SITE 11)  
 (FOR DETAILS, SEE SHEET 6)

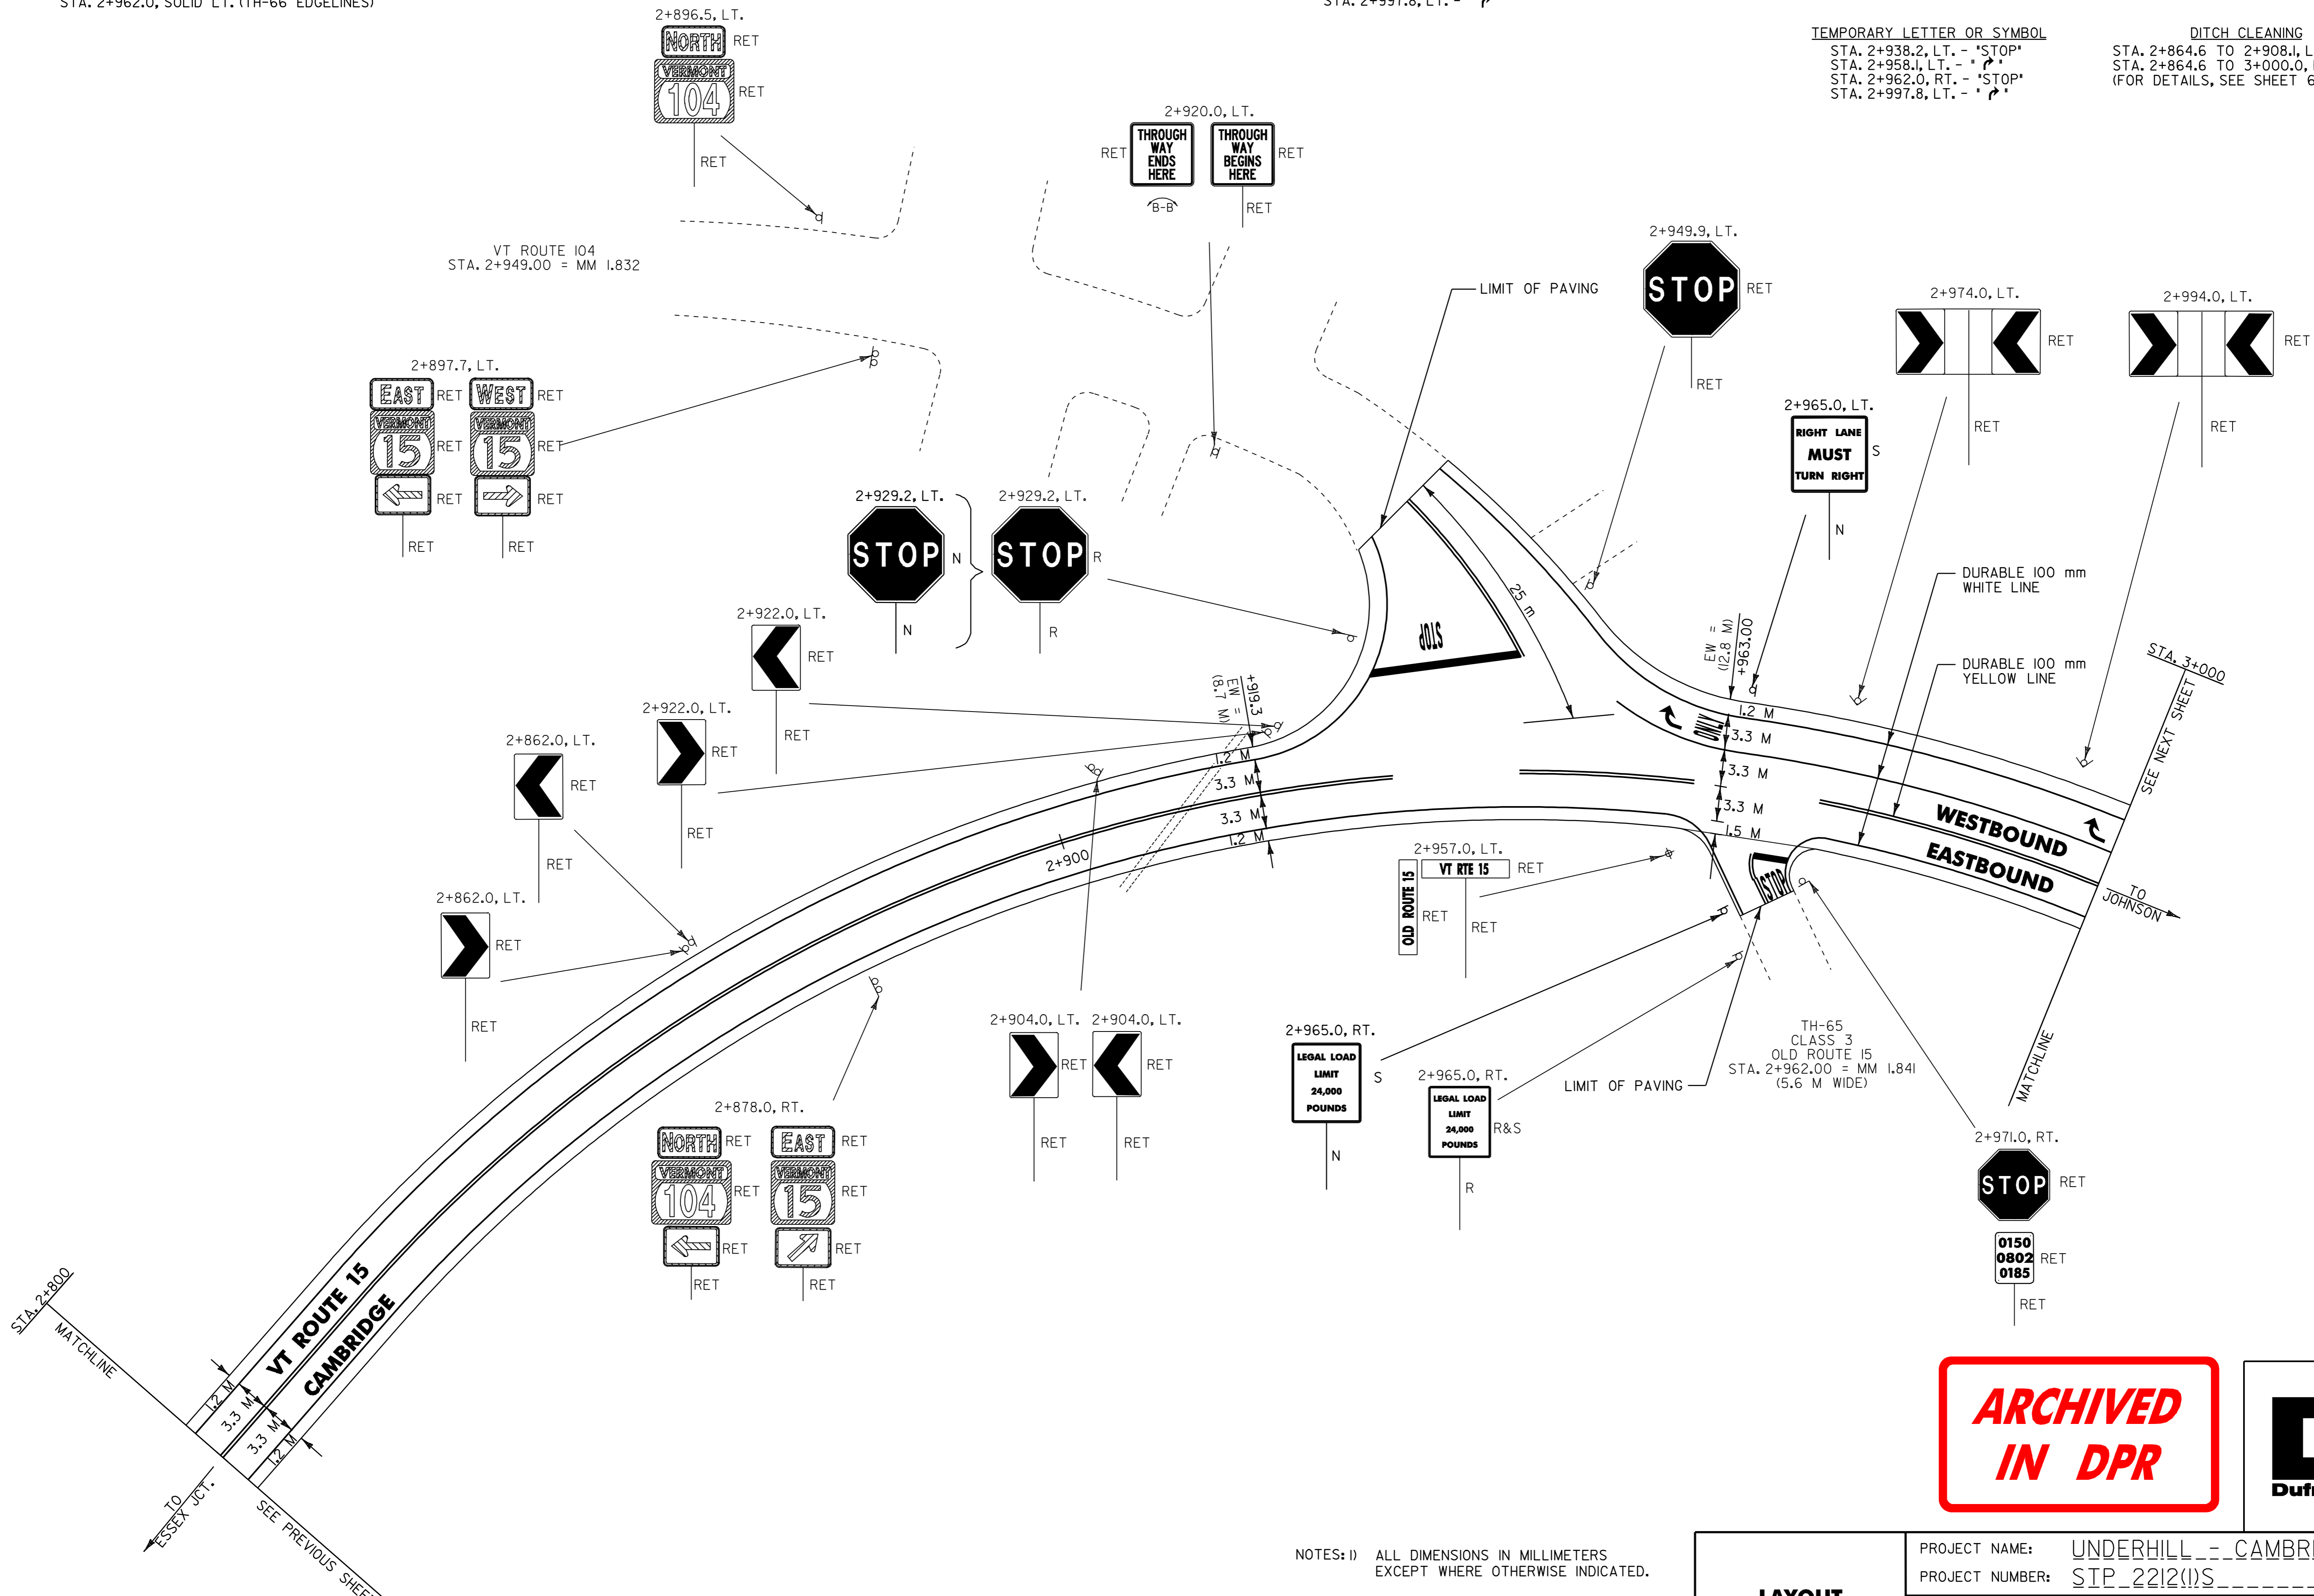

**ARCHIVED  
IN DPR**



- NOTES: 1) ALL DIMENSIONS IN MILLIMETERS EXCEPT WHERE OTHERWISE INDICATED.  
 2) FOR ANY TOWN HIGHWAY OR STREET DETAILS, SEE VTRANS STANDARD E-193M.  
 3) EW = EXISTING ROADWAY WIDTH

**LAYOUT SHEET #22**

PROJECT NAME: UNDERHILL - CAMBRIDGE	PLOT DATE: 26-JAN-2006 11:00
PROJECT NUMBER: STP_2212(1)S	DRAWN BY: D-H
FILE NAME: Z:\pave\99\bl76\bl76.dgn	CHECKED BY:
DESIGNED BY: D-H	SHEET 31 OF 36
IPARM FILE NAME: bl76122.i	