

TEMPORARY & DURABLE 100 mm WHITE LINE
 STA. 3+000.0 TO 3+200.0, SOLID LT. & RT.
 STA. 3+000.0 TO 3+036.0, SOLID LT. (LANE LINE)
 STA. 3+036.0 TO 3+096.0, DOTTED LT.

TEMPORARY & DURABLE 100 mm YELLOW LINE
 STA. 3+000.0 TO 3+200.0, SOLID LT. & RT.

TEMPORARY & DURABLE LETTER OR SYMBOL
 STA. 3+001.5, LT. - "ONLY"
 STA. 3+031.1, LT. - "P"
 STA. 3+034.8, LT. - "ONLY"

TEMPORARY LETTER OR SYMBOL
 STA. 3+031.1, LT. - "P"

REMOVING SIGNS
 AS SHOWN - 8

ERECTING SALVAGED SIGNS
 AS SHOWN - 7


DITCH CLEANING
 STA. 3+000.0 TO 3+057.8, RT. (SITE II)
 (FOR DETAILS, SEE SHEET 6)



MANUFACTURED TERMINAL SECTION (FLARED)
 STA. 3+084.8 TO 3+096.2, LT.

STEEL BEAM GUARD RAIL
 STA. 3+096.2 TO 3+200.0, LT.

REMOVAL AND DISPOSAL OF GUARD RAIL
 STA. 3+084.8 TO 3+200.0, LT.

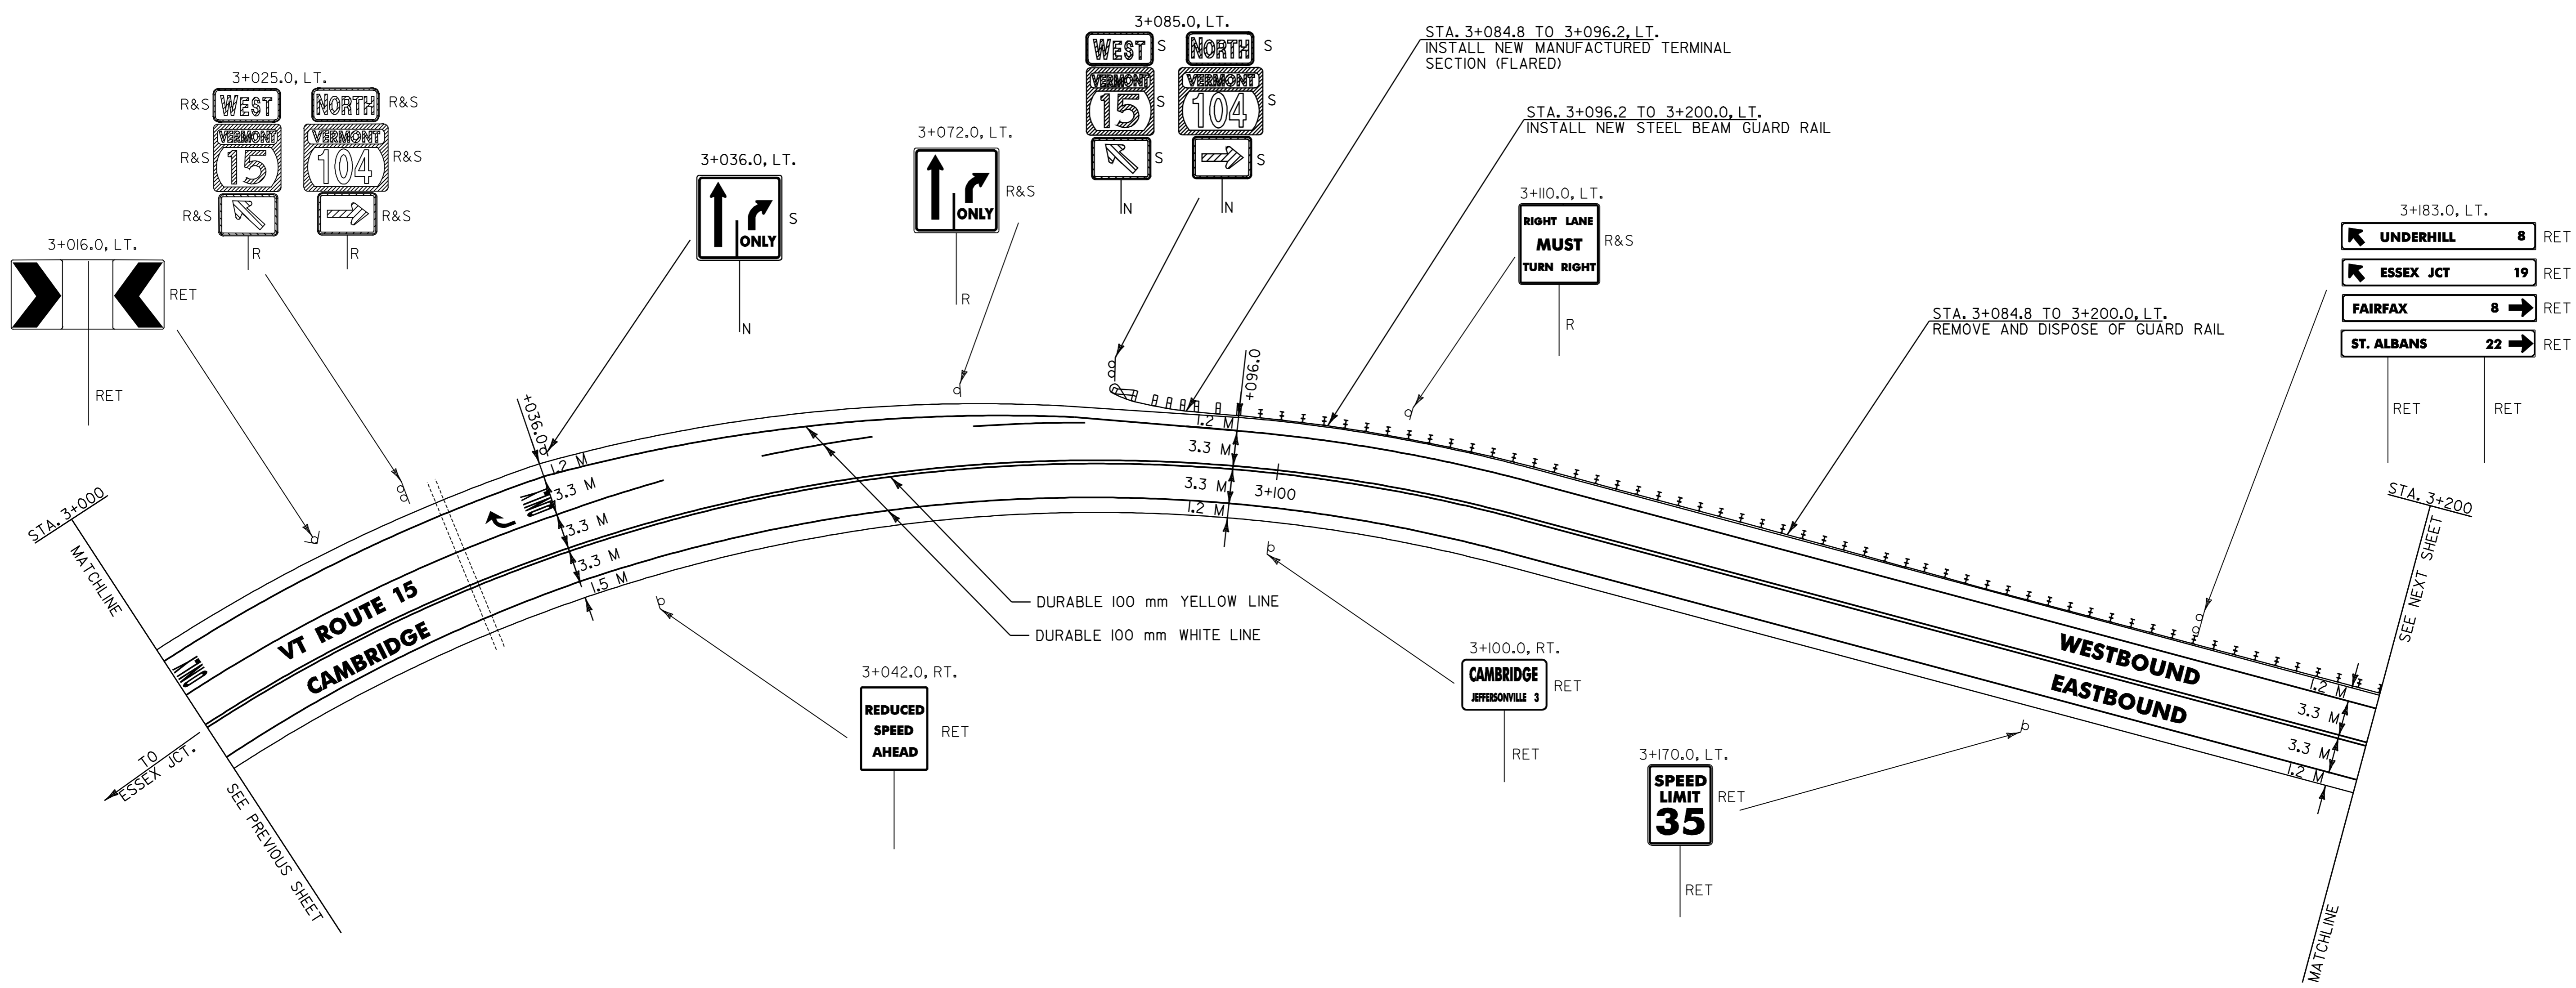

3+183.0, LT.	UNDERHILL	8	RET
	ESSEX JCT	19	RET
	FAIRFAX	8	RET
	ST. ALBANS	22	RET

**ARCHIVED
IN DPR**



- NOTES: 1) ALL DIMENSIONS IN MILLIMETERS EXCEPT WHERE OTHERWISE INDICATED.
 2) FOR ANY TOWN HIGHWAY OR STREET DETAILS, SEE VTrans STANDARD E-193M.
 3) EW = EXISTING ROADWAY WIDTH

LAYOUT SHEET #23

PROJECT NAME: UNDERHILL - CAMBRIDGE	FILE NAME: Zpqve299bl76/pbl76.dgn	PLOT DATE: 26-JAN-2006 11:00
PROJECT NUMBER: STP_2212(1)S	PROJECT LEADER: JLL	DRAWN BY: D-H
	DESIGNED BY: D-H	CHECKED BY:
	IPARM FILE NAME: pbl76123.i	SHEET 32 OF 36