


CONSTRUCTION APPROACH SIGNING

NOT TO SCALE

SEE VTrans STANDARD E-100M FOR SIGN PLACEMENT.

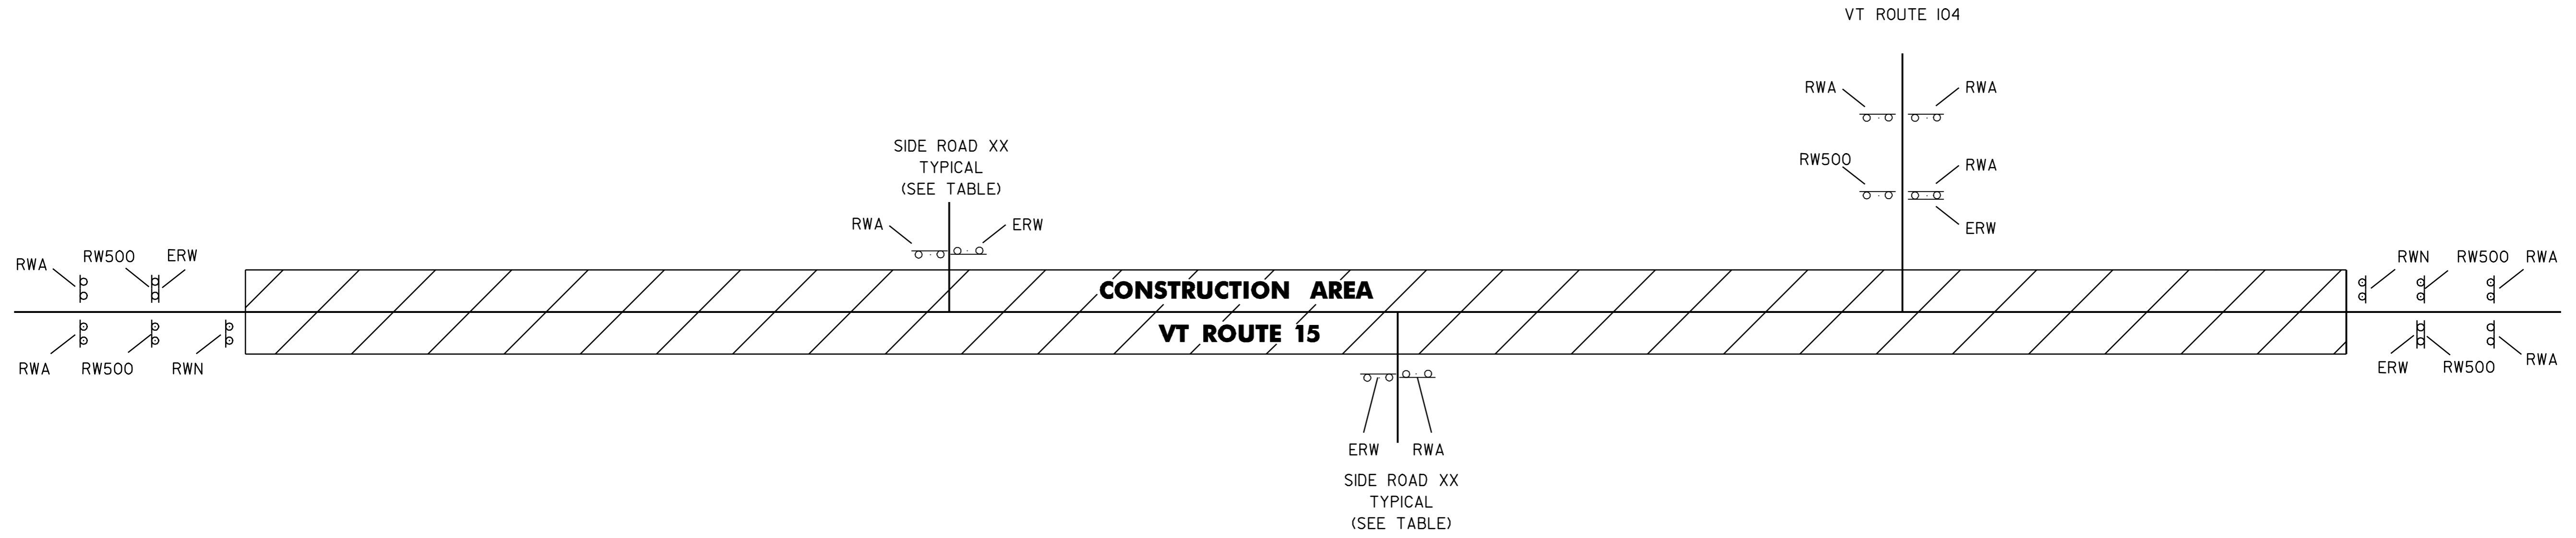

LEGEND

- ERW = END ROAD WORK
- RW500 = ROAD WORK 500 FT
- RWA = ROAD WORK AHEAD
- RWN = ROAD WORK NEXT 5 1/4 MILES

LOCATION	ERW	RW500	RWA	RWN
VT ROUTE 15				
BEGIN PROJECT	1	2	2	1
TH-18 (COWIE RD.)	1		1	
TH-17	1		1	
TH-10 (ALLEN IRISH RD.)	1		1	
TH-11 (BILL COOK RD.)	1		1	
TH-56 (PUTNAM RD.)	1		1	
TH-86	1		1	
TH-39 (CADY HILL RD.)	1		1	
TH-37	1		1	
TH-36 (CONNECTOR TO VT ROUTE 104)	1		1	
TH-65	1		1	
VT ROUTE 104	1	2	2	
END PROJECT	1	2	2	1
TOTALS	13	6	16	2

ARCHIVED
IN DPR



CONSTRUCTION APPROACH SIGNING	PROJECT NAME: UNDERHILL - CAMBRIDGE
	PROJECT NUMBER: STP 2212(1)S
	FILE NAME: Z:\pave\2212\pbl76.dgn
	PLOT DATE: 26-JAN-2006 11:11
PROJECT LEADER: JLL	DRAWN BY: D-H
DESIGNED BY: D-H	CHECKED BY:
IPARM FILE NAME: pbl76cs1	SHEET 36 OF 36