



TEMPORARY AND DURABLE 100mm YELLOW LINE

STA. 0+970.0 TO STA. 1+062.2 DASHED
 STA. 1+062.2 TO STA. 1+271.4 DASHED LT. AND SOLID RT.
 STA. 1+271.4 TO STA. 1+287.5 SOLID LT. AND RT.
 STA. 1+287.5 TO STA. 1+512.8 SOLID LT. AND DASHED RT.
 STA. 1+512.8 TO STA. 1+640.0 DASHED

TEMPORARY AND DURABLE 100mm WHITE LINE

STA. 0+970.0 TO STA. 1+640.0 SOLID LT. AND RT. (EDGE LINE)

REMOVING SIGNS
 3 -- AS SHOWN

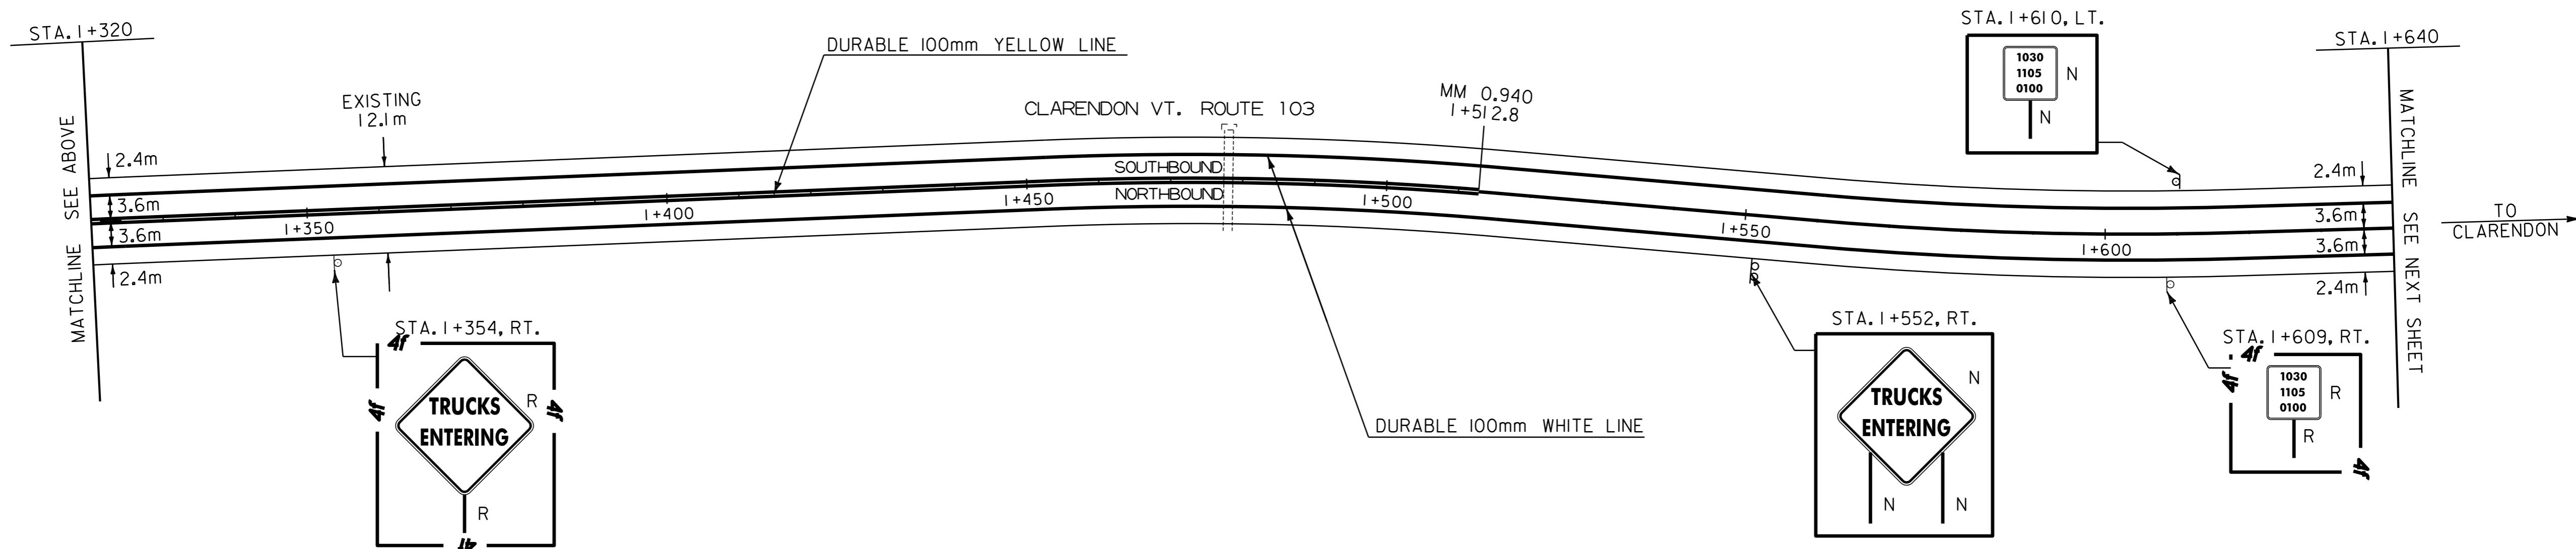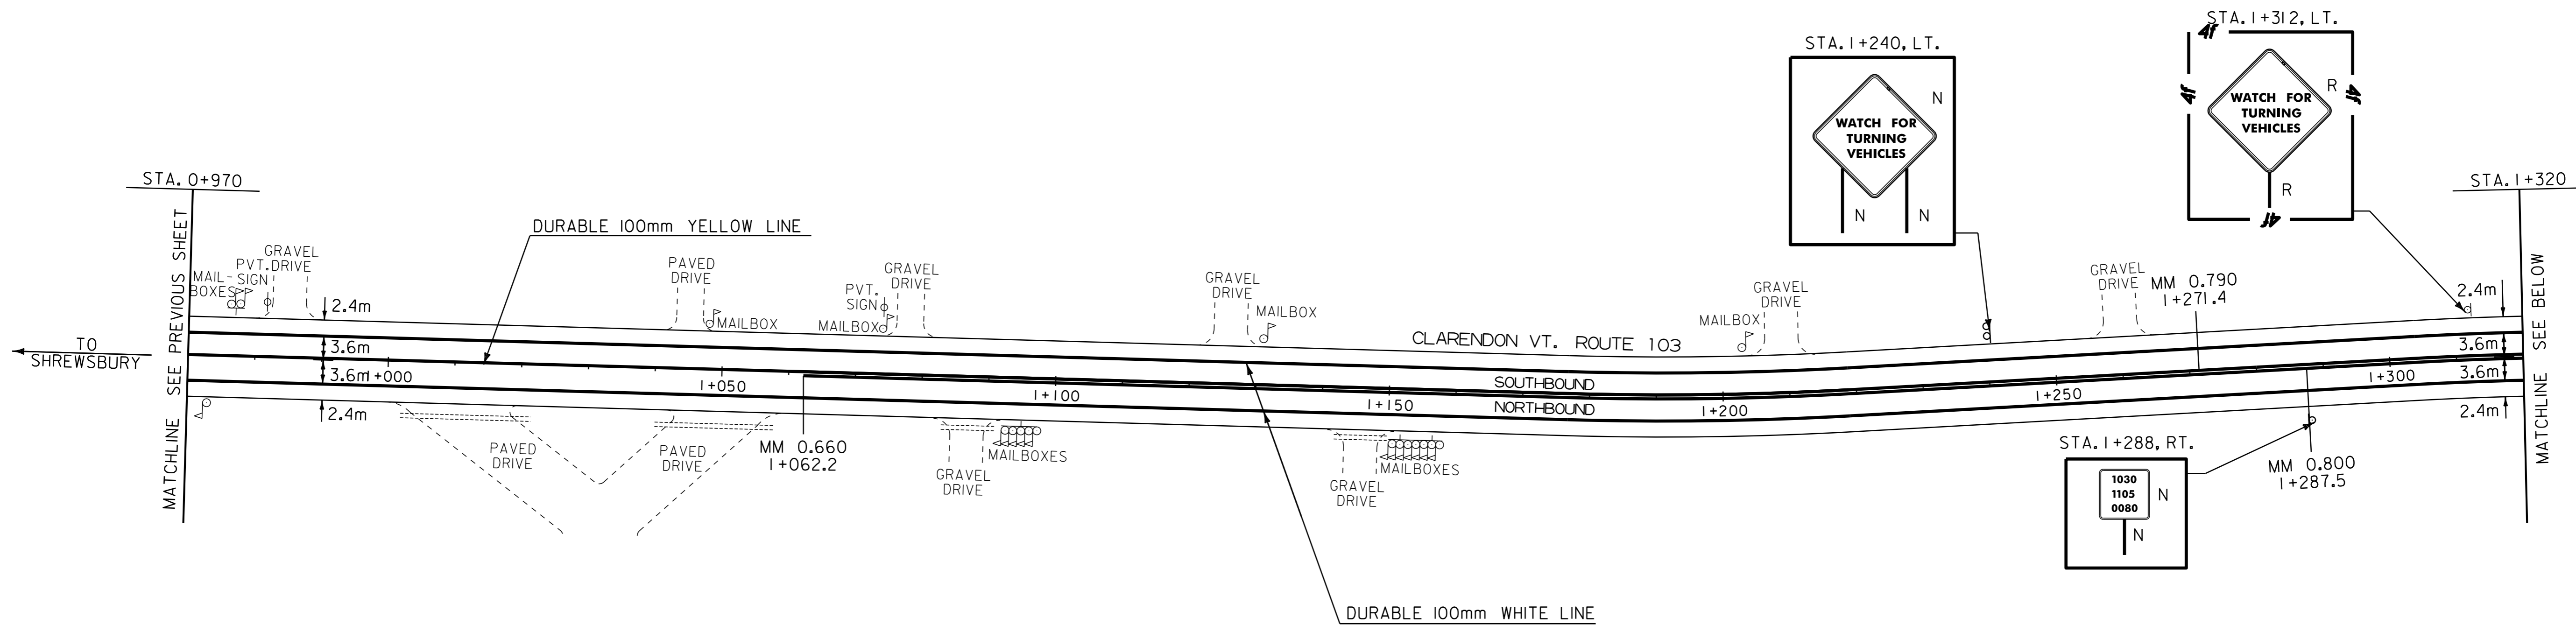

LEGEND
 N = NEW
 R = REMOVE
 R & S = REMOVE AND SALVAGE
 S = SALVAGE SIGN
 RET = RETAIN
 B - B = BACK TO BACK

DATUM
 VERTICAL N/A
 HORIZONTAL N/A

PAVING PROJECT LAYOUT #19	PROJECT: WALLINGFORD-CLARENDON	PROJECT NO.: NH 2216(1)S
	DESIGN FILE NAME: /pave/99b184/pb184.dgn	PLOT DATE: 13-NOV-2013 13:
	IPARM FILE NAME: pb184119.i	SURVEY DATE:
	SURVEYED BY: SJL, ACT	DRAWN BY: ACT
	SQUAD LEADER: JAV	SHEET: 28 OF 51