


REMOVING SIGNS

3 -- AS SHOWN

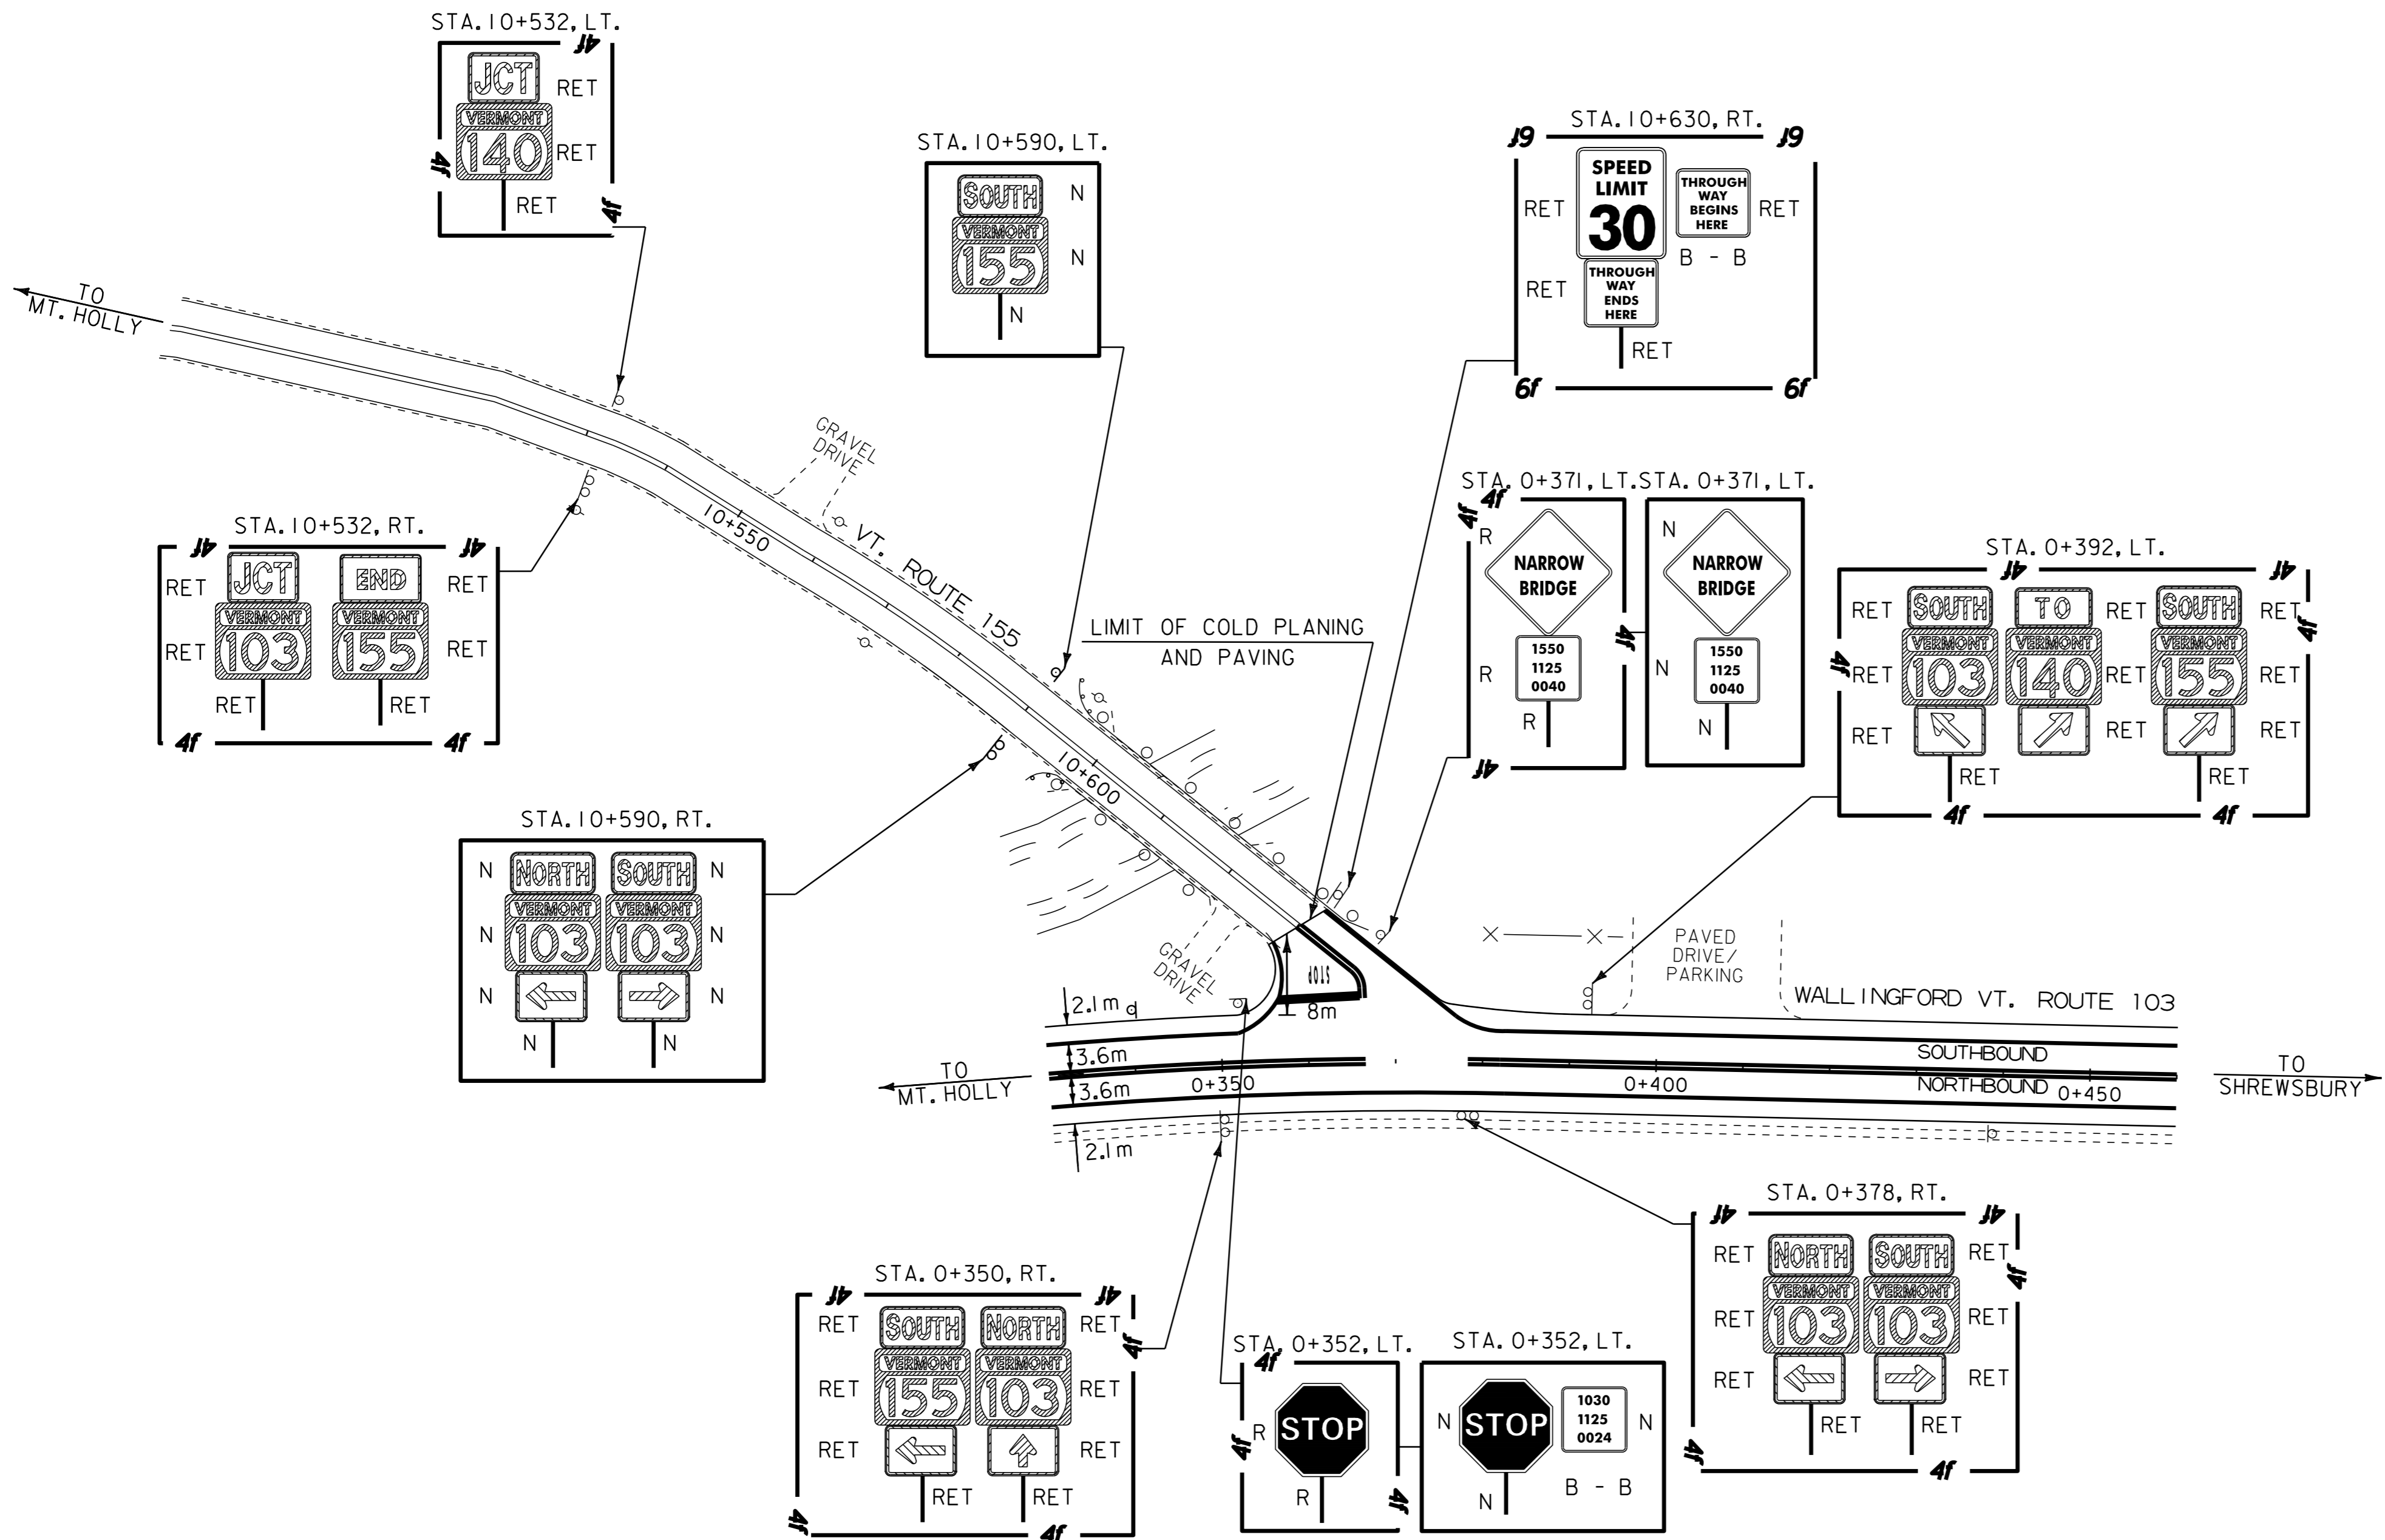

**VT. ROUTE 103 / VT. ROUTE 155
INTERSECTION**

LEGEND

- N = NEW
- R = REMOVE
- R & S = REMOVE AND SALVAGE
- S = SALVAGE SIGN
- RET = RETAIN
- B - B = BACK TO BACK

DATUM	
VERTICAL	N/A
HORIZONTAL	N/A

INTERSECTION DETAIL #1	PROJECT: WALLINGFORD-CLARENDON	PROJECT NO. : NH 2116(1)S
	DESIGN FILE NAME: /pave/99b184/pb184.dgn	PLOT DATE: 13-NOV-2013 13:
	IPARM FILE NAME: pb184det01.i	SURVEY DATE:
	SURVEYED BY: SJL, ACT	DRAWN BY: ACT
	SQUAD LEADER: JAV	SHEET: 48 OF 51