

646.40 DURABLE 100 mm WHITE LINE  
 (ALL LINES WILL INCLUDE EDGE LINE BREAKS AND RADIUS FOR TOWN HIGHWAYS)


ARLINGTON:  
 STA. 12+280.0 - STA. 12+723.474 LT & RT

SUNDERLAND:  
 STA. 0+000.000 - STA. 0+080.0 LT & RT

646.41 DURABLE 100 mm YELLOW LINE  
 (ALL LINES WILL INCLUDE C/L BREAKS FOR TOWN HIGHWAYS) S=SOLID, D=DASHED

ARLINGTON:  
 STA. 12+280.0 - STA. 12+312.0 - D -  
 STA. 12+312.0 - STA. 12+520.0 D - S  
 STA. 12+520.0 - STA. 12+723.474 S - S

SUNDERLAND:  
 STA. 0+000.000 - STA. 0+032.0 S - S  
 STA. 0+032.0 - STA. 0+080.0 S - D

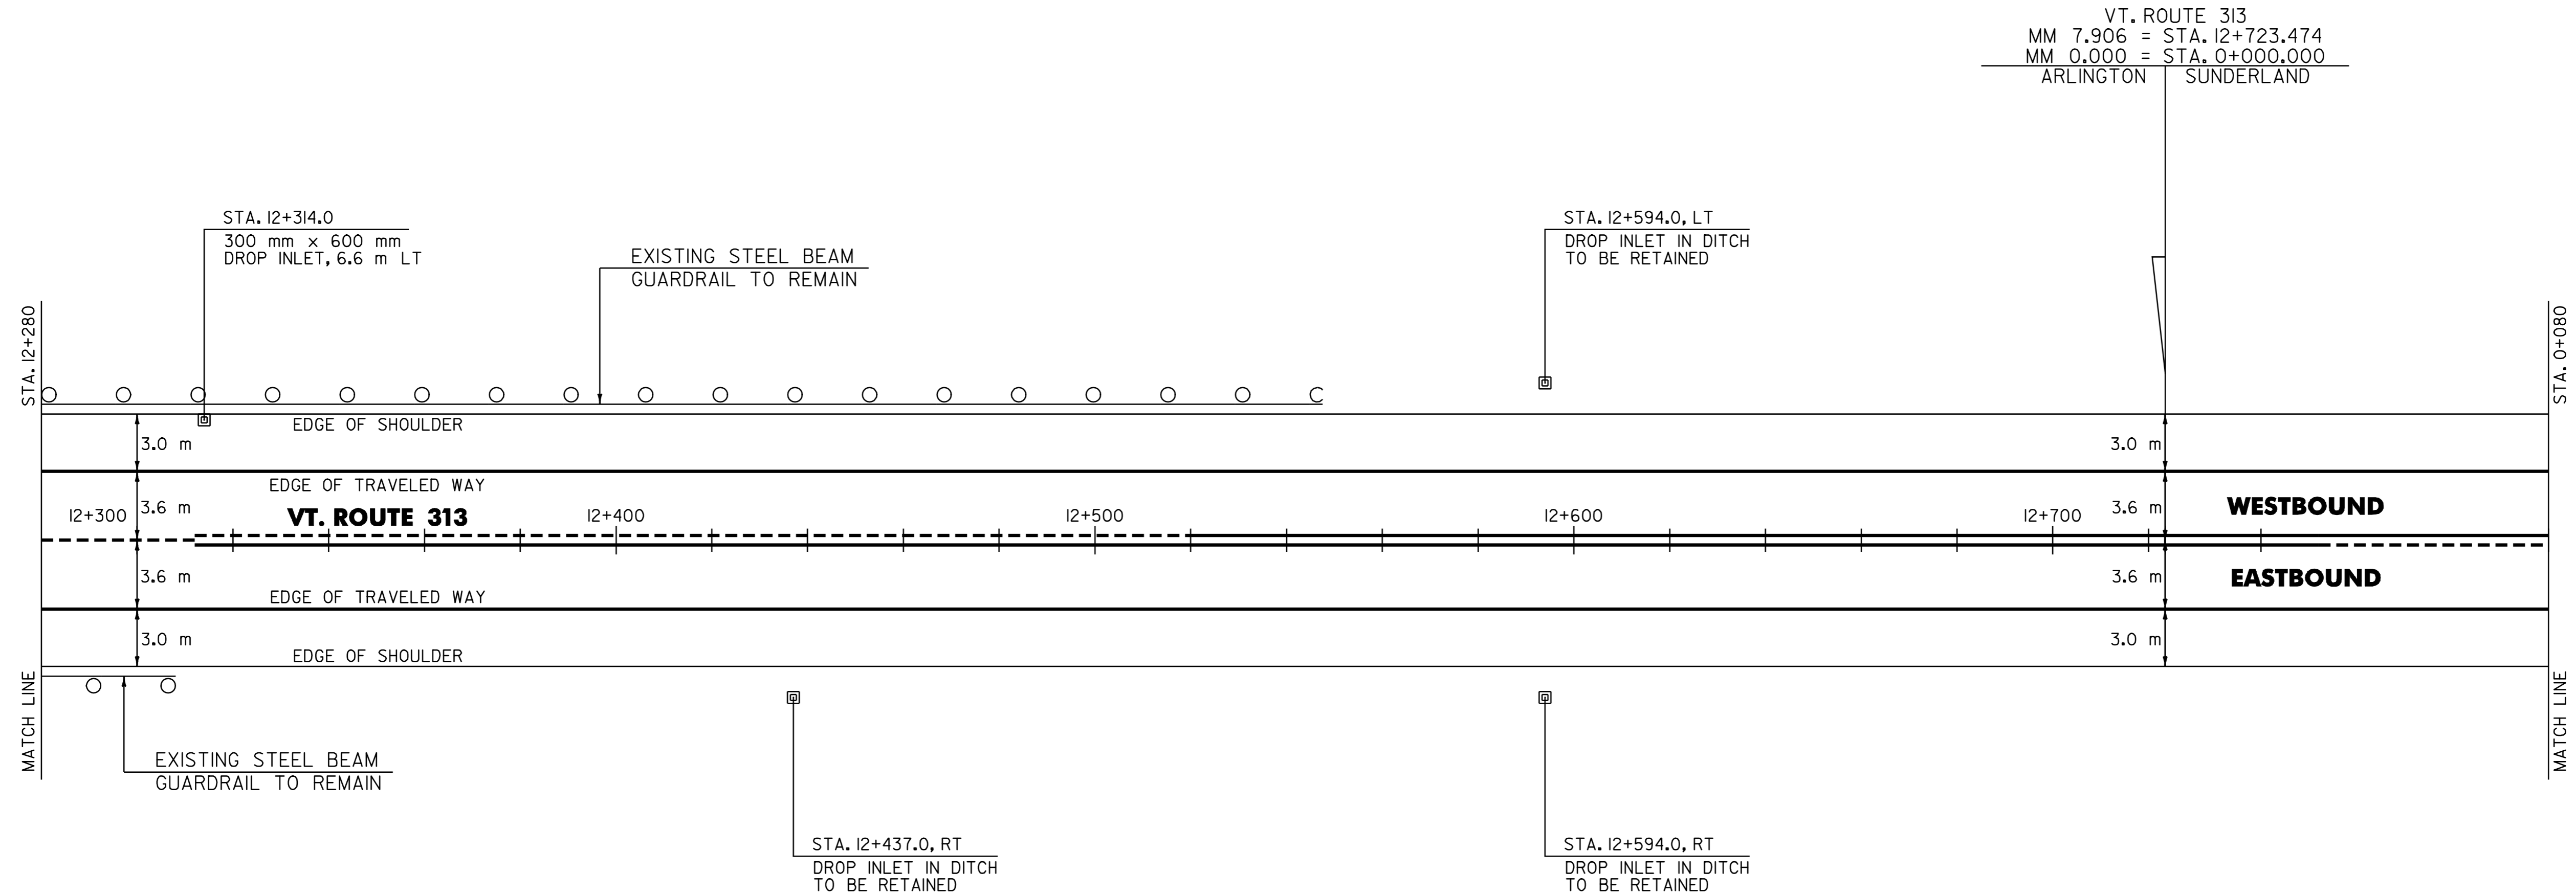

604.42 CHANGE ELEVATION OF DI, CB OR MH

ARLINGTON:  
 STA. 12+314.0 LT

DATUM	
VERTICAL	N/A
HORIZONTAL	N/A

<b>PAVING PROJECT LAYOUT # 4</b>	SURVEYED BY	N/A	DATE	N/A
	DRAWN BY	C.A.K.	DATE	2/01
	SQUAD LEADER	T.P.K.		
	DESIGN FILE NO.	/pave/99b198/pb198.dgn		
	IPARM FILE	pb198104.i	DATE PLOTTED	APR-2007 10:4
PROJ. NAME	ARLINGTON - SUNDERLAND			
PROJ. NO.	STP 2223(IIS)			
SHEET II OF 16	SHEETS			