


CONSTRUCTION APPROACH SIGNING

SEE STD. E-100M FOR ADDITIONAL SIGN PLACEMENT

SIGN LEGEND

- RWA = ROAD WORK AHEAD
- RW500 = ROAD WORK 500 FEET
- ERW = END ROAD WORK
- SRWA = SIDE ROAD WORK AHEAD
- SRW500 = SIDE ROAD WORK 500 FEET
- RWN = ROAD WORK NEXT 2 MILES
- ▽ = PORTABLE CHANGEABLE MESSAGE SIGN

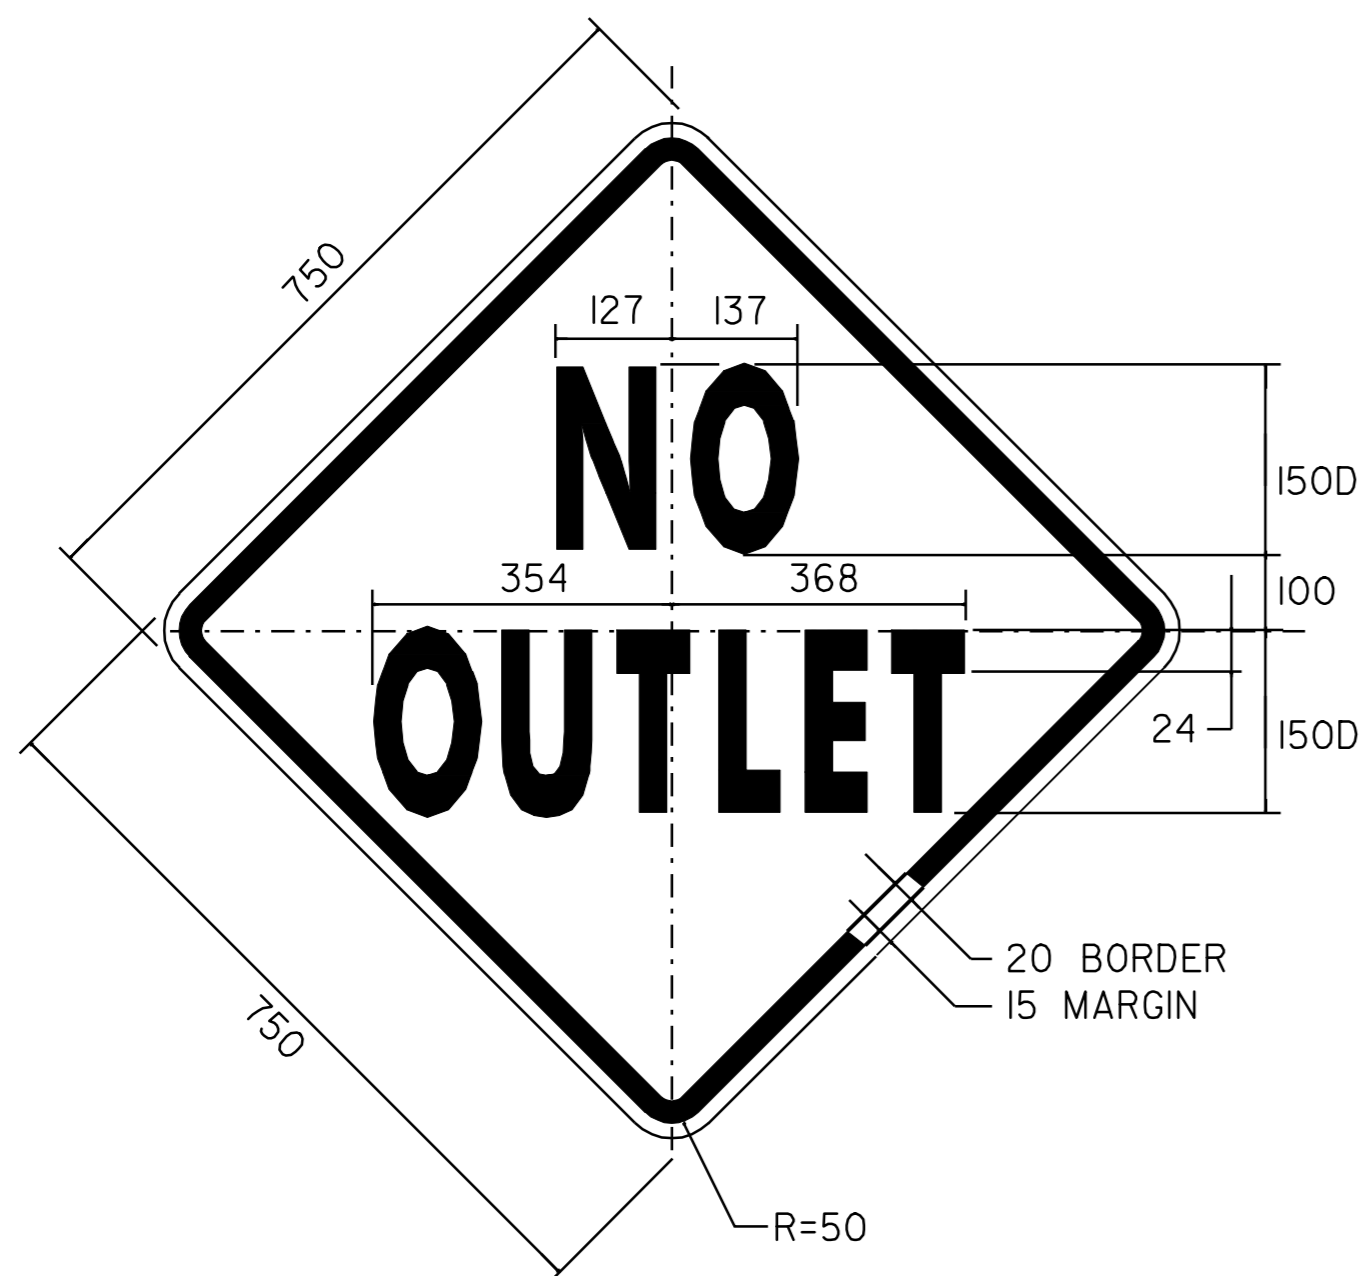

COLOR: BLACK BORDER & TEXT
YELLOW BACKGROUND (REFLECTIVE)

MATERIAL: PER VAOT STANDARD E-150M
SIGN - VT. ROUTE 313
SUNDERLAND
STA. 0+758.5 RT

NOTE:

TEXT LAYOUT DIMENSIONS ARE BASED ON THE "LETTER & NUMERAL WIDTHS & SPACE" TABLES FOUND IN THE "STANDARD HIGHWAY SIGNS" BOOKLET. MINOR VARIATIONS IN TEXT DIMENSIONS ARE ACCEPTABLE BASED ON INDIVIDUAL MANUFACTURER'S LETTER FABRICATION. SIGNIFICANT CHANGES THAT AFFECT SIGN APPEARANCE SHALL BE BROUGHT TO THE ATTENTION OF THE VAOT'S TRAFFIC AND SAFETY DIVISION BEFORE FABRICATION.

LIST OF TOWN HIGHWAYS FOR CONSTRUCTION SIGNS			
TOWN HIGHWAY NUMBER	ROAD WORK AHEAD	END ROAD WORK	OTHER
VT. ROUTE 7A NORTH	-	1	1 - SRWA 1 - SRW500
VT. ROUTE 7A SOUTH	-	1	1 - SRWA 1 - SRW500
BEGIN PROJECT	-	-	1 - RWN
T-4 NORTH	1	1	
T-4 SOUTH	1	1	
T-16 NORTH	1	1	
T-16 SOUTH	1	1	
U.S. ROUTE 7 INTERCHANGE 3 RAMP "D"	-	2	
U.S. ROUTE 7 INTERCHANGE 3 RAMP "C"	2	-	2 - RW500 1 - RWN
U.S. ROUTE 7 INTERCHANGE 3 RAMP "B"	-	2	
U.S. ROUTE 7 INTERCHANGE 3 RAMP "A"	2	-	2 - RW500
END PROJECT	1	1	
TOTAL	9	11	10

NOTES:

- PORTABLE CHANGEABLE MESSAGE SIGNS ARE SHOWN ABOVE IN THEIR APPROXIMATE LOCATIONS. THE EXACT LOCATION OF EACH PORTABLE CHANGEABLE MESSAGE SIGN MAY VARY DUE TO THE WORK BEING PERFORMED OR AS DIRECTED BY THE RESIDENT ENGINEER.
- THE RESIDENT ENGINEER AT HIS/HER DISCRETION SHALL DELETE CONSTRUCTION APPROACH SIGNING ON DEAD END ROADS OR ROADS THAT CONNECT WITHIN THE PROJECT LIMITS.

ALL DIMENSIONS IN MILLIMETERS EXCEPT WHERE OTHERWISE INDICATED.

DATUM	
VERTICAL	N/A
HORIZONTAL	N/A

CONSTRUCTION APPROACH SIGNING AND TRAFFIC SIGN DETAIL SHEET

SURVEYED BY	N/A	DATE	N/A
DRAWN BY	C.A.K.	DATE	2/01
SQUAD LEADER	T.P.K.		
DESIGN FILE NO.	/pave/99b198/pb198.dgn		
IPARM FILE	pb198cas.i	DATE PLOTTED	APR-2007 10:4
PROJ. NAME	ARLINGTON - SUNDERLAND		
PROJ. NO.	STP 2223(I)S		
SHEET 16 OF 16	SHEETS		