

FILE NAME: J:\S1515\p04\contract\vgi\ld.dgn  
 DATE/TIME: 2/23/2004  
 USER: 2225  
 IN CHARGE OF: T. KARIS  
 DESIGNED BY: D. EMERICH  
 CHECKED BY: D. EMERICH  
 ESTIMATED BY: D. EMERICH  
 CHECKED BY: D. GOZALKOWSKI  
 DRAFTED BY: D. GOZALKOWSKI  
 CHECKED BY: C. KAHLBAUGH  
 DATE: 2/04




FED. ROAD REG. NO.	STATE	FEDERAL AID PROJECT NO.	SHEET NO.	TOTAL SHEETS
1	N.Y.	0146001	50	92
BENNINGTON CONNECTOR S.H. 98-2				
P.I.N. 1306.60				
WHITEHOUSE BRIDGE - VERMONT STATE LINE S.H. 1426				
RENSSELAER COUNTY				

**PLANTING SCHEDULE**

ITEM NO.	QUANTITY	SYMBOL	SCIENTIFIC NAME	COMMON NAME	SIZE
611.010174 M	8	AS	ACER SACCHARUM	SUGAR MAPLE	80 mm CAL., B&B
611.030164 M	1	PG	PICEA GLAUCA	WHITE SPRUCE	1.8 m HT., B&B


**LEGEND**

DECIDUOUS MAJOR TREES	
EVERGREEN TREES	

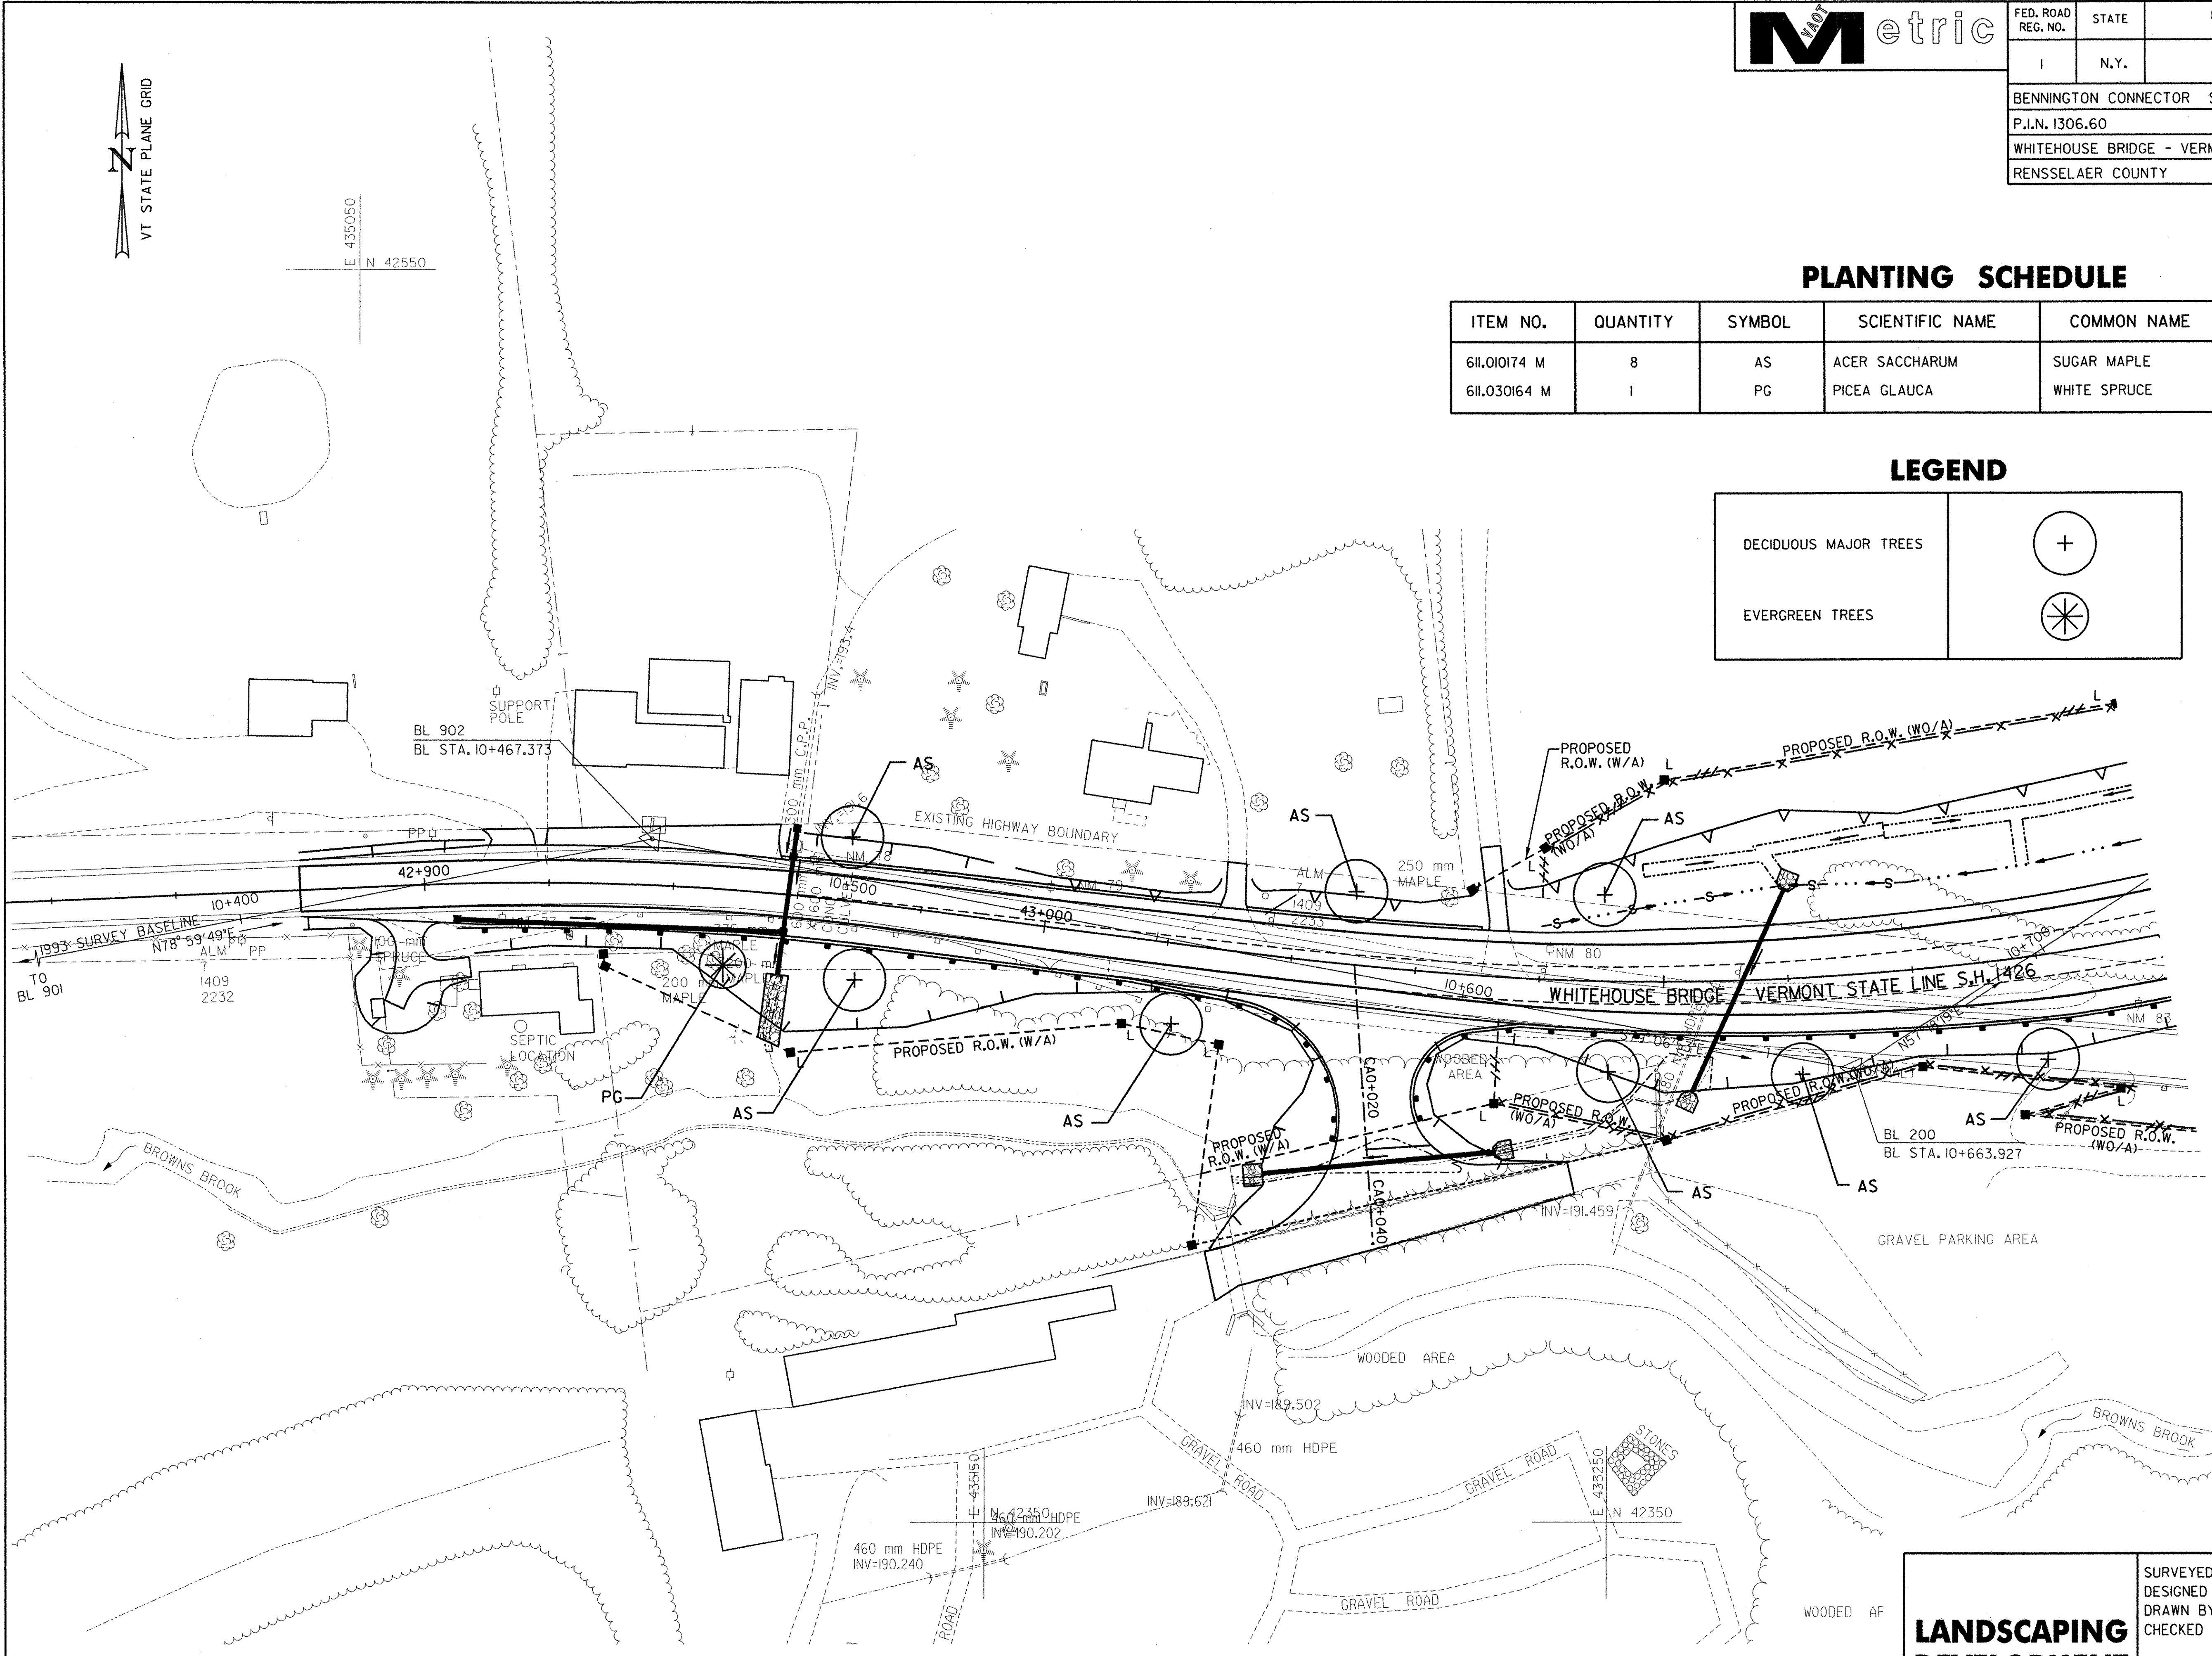

**DATUM**

VERTICAL	NAVD 88
HORIZONTAL	NAD 83 (1992)

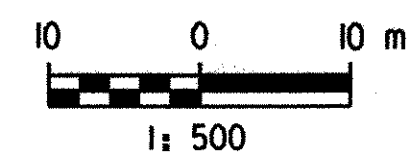

**LANDSCAPING DEVELOPMENT PLAN**

SURVEYED BY	C.H.A. & V.S.E.	DATE	12/93
DESIGNED BY	D.W.E.	DATE	2/04
DRAWN BY	C.A.K.	DATE	2/04
CHECKED BY	T.P.K.	DATE	2/04
DESIGN FILE NO.	NYLD.DGN		
PROJ. NAME	BENNINGTON - HOOSICK D.P.I. 0146(I) C/1		
PROJ. NO.	P.I.N. 1306.60		
SHEET	50 OF 92	DWG NO.	LD-1