


FILE NAME = w:\016\16040133\contract\wgm-1.dgn  
 DATE/USER = 2/23/2004  
 IN CHARGE OF T. KARIIS  
 DESIGNED BY D. EMERICH  
 CHECKED BY D. EMERICH  
 ESTIMATED BY D. EMERICH  
 DRAFTED BY D. GOZALKOWSKI  
 CHECKED BY C. KAHLBAUGH  
 DRAFTED BY C. KAHLBAUGH  
 CHECKED BY I. BURTNICK  
 DATE 2/04

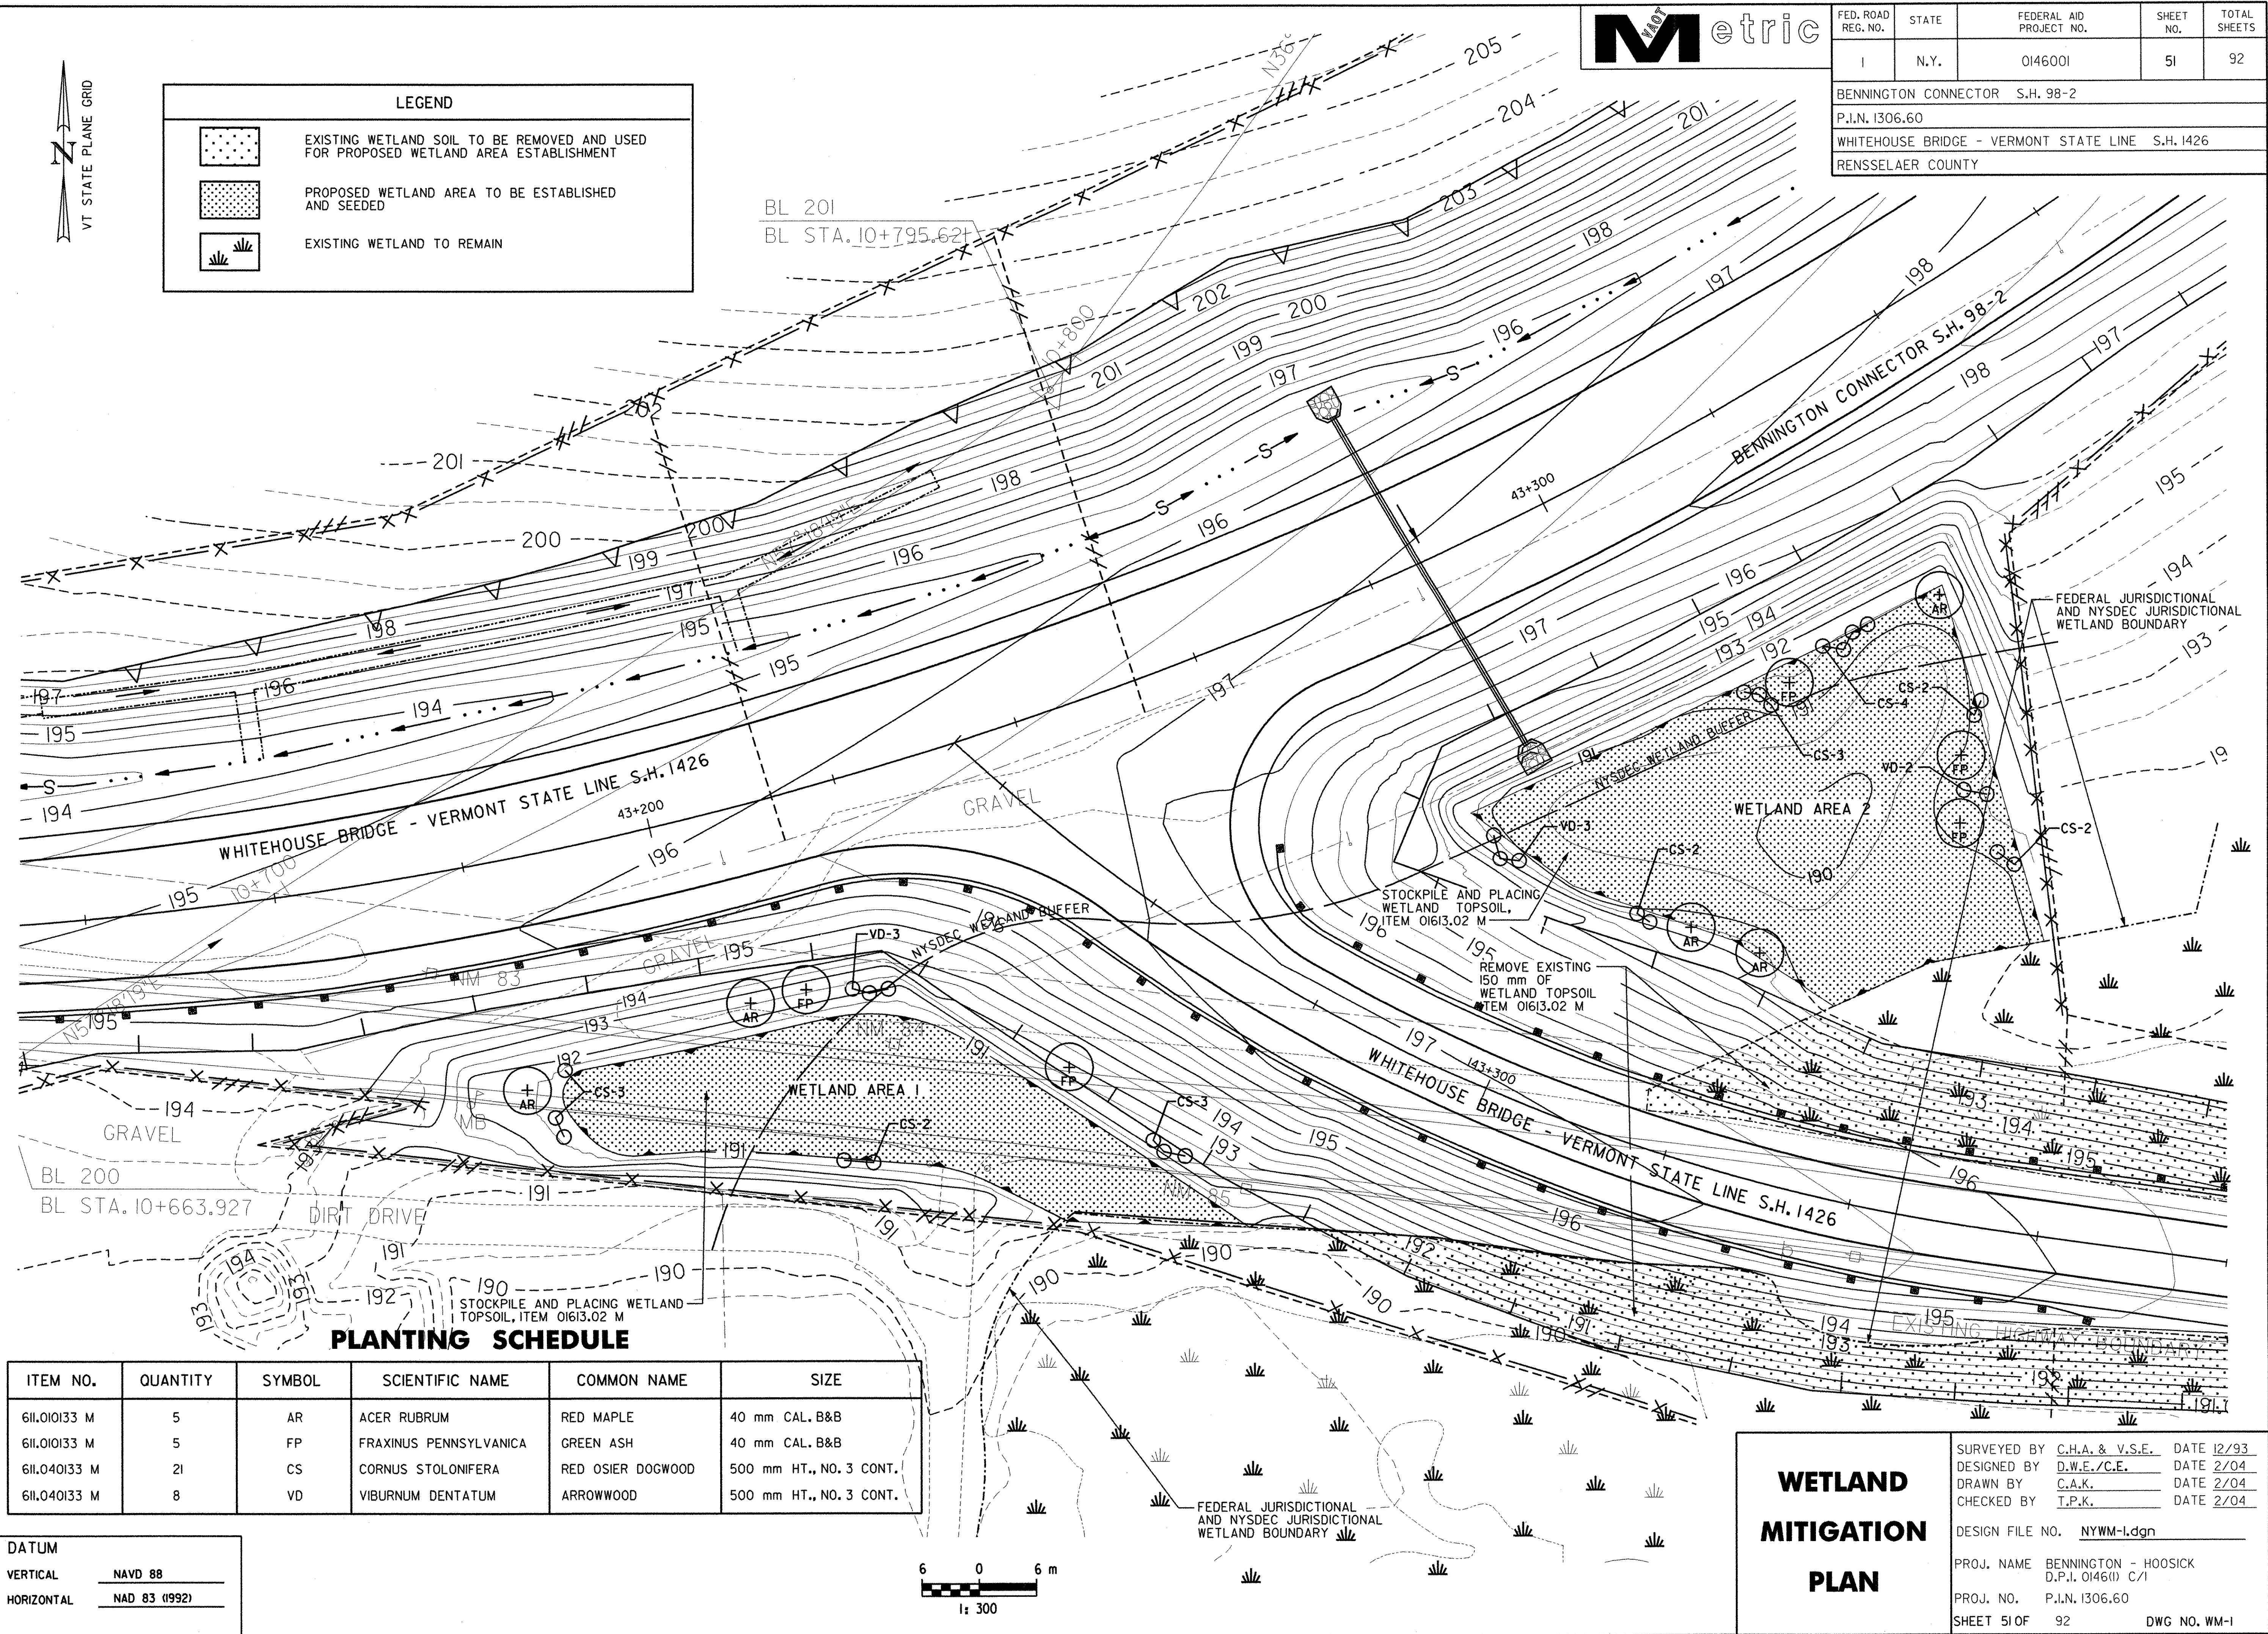

FED. ROAD REG. NO.	STATE	FEDERAL AID PROJECT NO.	SHEET NO.	TOTAL SHEETS
1	N.Y.	0146001	51	92
BENNINGTON CONNECTOR S.H. 98-2		P.I.N. 1306.60		
WHITEHOUSE BRIDGE - VERMONT STATE LINE S.H. 1426		RENSSELAER COUNTY		


LEGEND	
	EXISTING WETLAND SOIL TO BE REMOVED AND USED FOR PROPOSED WETLAND AREA ESTABLISHMENT
	PROPOSED WETLAND AREA TO BE ESTABLISHED AND SEEDED
	EXISTING WETLAND TO REMAIN



**PLANTING SCHEDULE**

ITEM NO.	QUANTITY	SYMBOL	SCIENTIFIC NAME	COMMON NAME	SIZE
611.010133 M	5	AR	ACER RUBRUM	RED MAPLE	40 mm CAL. B&B
611.010133 M	5	FP	FRAXINUS PENNSYLVANICA	GREEN ASH	40 mm CAL. B&B
611.040133 M	21	CS	CORNUS STOLONIFERA	RED OSIER DOGWOOD	500 mm HT., NO. 3 CONT.
611.040133 M	8	VD	VIBURNUM DENTATUM	ARROWWOOD	500 mm HT., NO. 3 CONT.

DATUM	
VERTICAL	NAVD 88
HORIZONTAL	NAD 83 (1992)

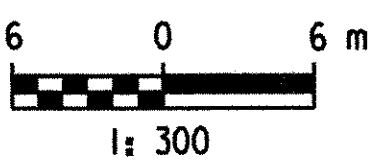

<b>WETLAND MITIGATION PLAN</b>	SURVEYED BY	C.H.A. & V.S.E.	DATE	12/93
	DESIGNED BY	D.W.E./C.E.	DATE	2/04
	DRAWN BY	C.A.K.	DATE	2/04
	CHECKED BY	T.P.K.	DATE	2/04
DESIGN FILE NO. NYWM-1.dgn				
PROJ. NAME BENNINGTON - HOOSICK D.P.I. 0146(1) C/1				
PROJ. NO. P.I.N. 1306.60				
SHEET 51 OF 92 DWG NO. WM-1				