


FILE NAME = \\N:\1515\project\contract\vt\signsp5.dgn
 DATE/TIME = 2/22/2004 12:22:55
 IN CHARGE OF I. KARIS
 DESIGNED BY D. EMERICH
 CHECKED BY D. GOZALKOWSKI
 ESTIMATED BY D. EMERICH
 DRAFTED BY D. GOZALKOWSKI
 CHECKED BY C. KAHLBAUGH
 DATE 2/04
 CHECKED BY T. BURTNICK



FED. ROAD REG. NO.	STATE	FEDERAL AID PROJECT NO.	SHEET NO.	TOTAL SHEETS
I	N.Y.	0146001	68	92

BENNINGTON CONNECTOR S.H. 98-2
 P.I.N. 1306.60
 WHITEHOUSE BRIDGE - VERMONT STATE LINE S.H. 1426
 RENSSELAER COUNTY


DELINEATOR LEGEND	
▷	WHITE DELINEATOR
▷	ITEM 646.0601M, DELINEATOR, SINGLE UNIT, ONE WAY ON POST
▷	ITEM 646.0602 M, DELINEATOR, SINGLE UNIT, BACK TO BACK ON POST
▷	ITEM 646.0603 M, DELINEATOR, SINGLE UNIT, TWO WAY ON POST
▷	ITEM 646.0604 M DELINEATOR, SINGLE UNIT, THREE WAY ON POST
•	ITEM 646.0801M SNOWPLOWING MARKER, SINGLE UNIT
••	ITEM 646.0802 M SNOWPLOWING MARKER, DOUBLE UNIT
•S	ITEM 646.0803 M SUPPLEMENTARY SNOWPLOWING MARKERS

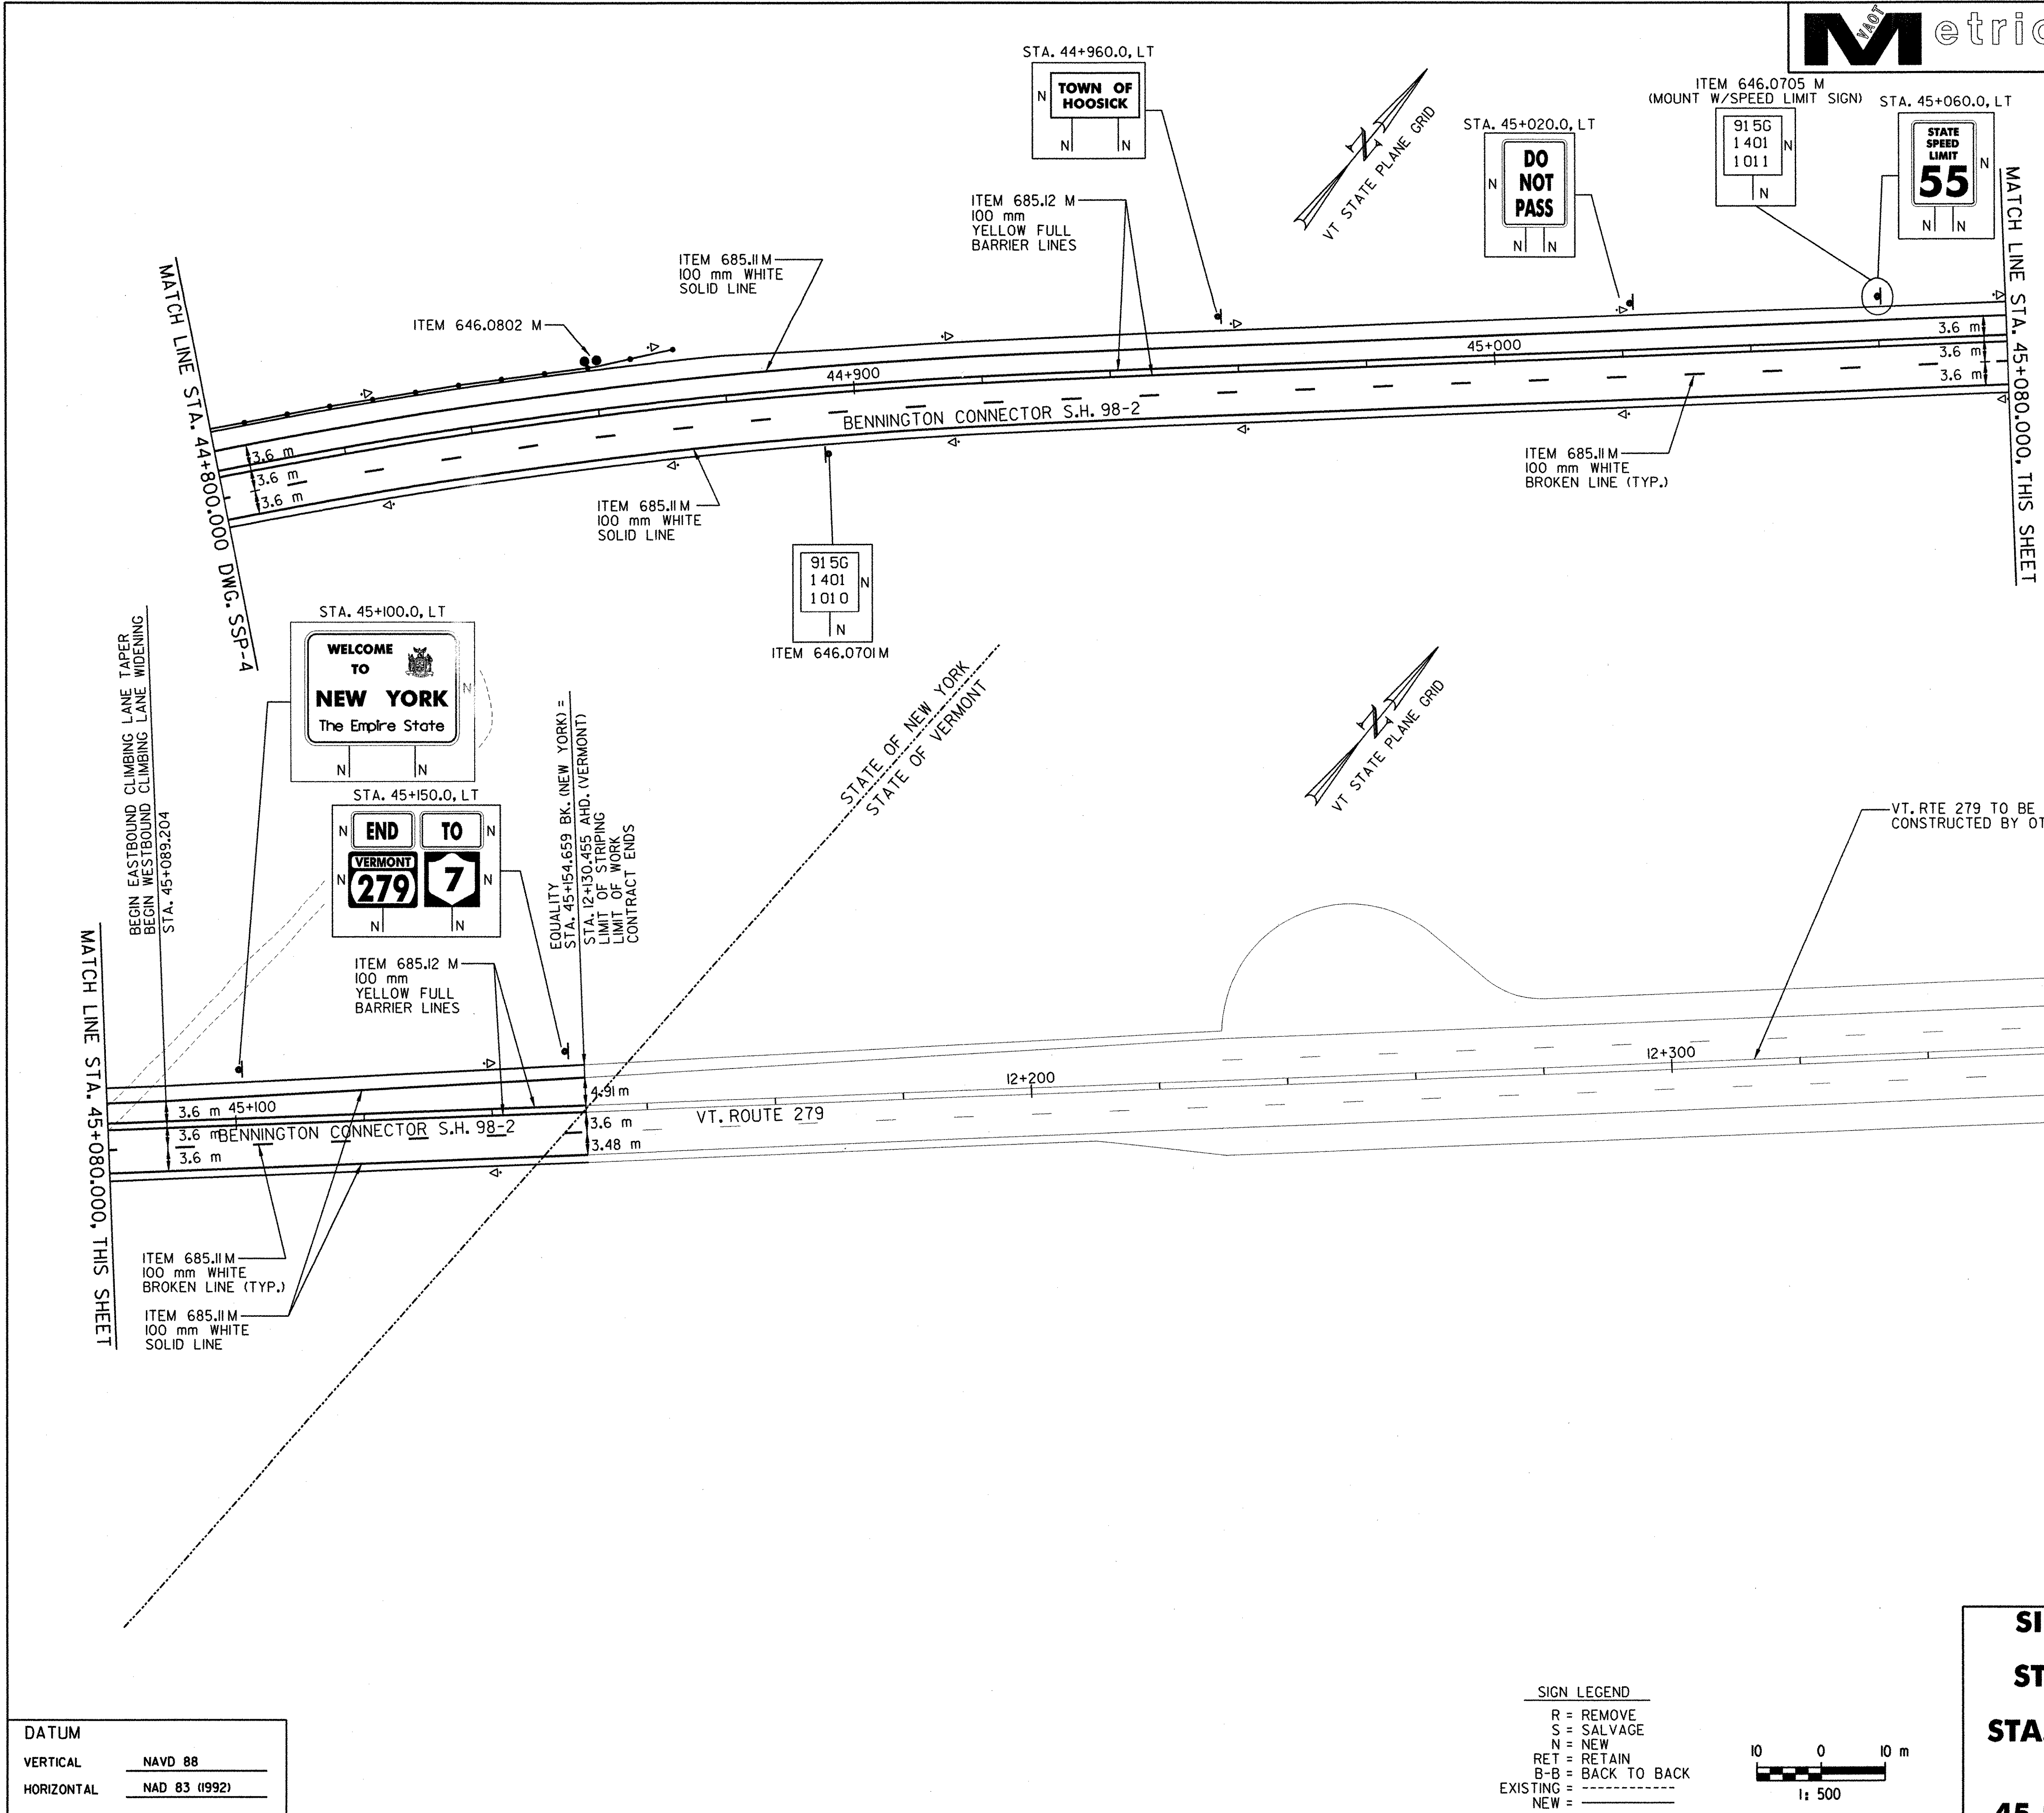

NOTE:
I. SEE DWG'S. STD-1 & STD-2 FOR SIGN TEXT DATA.

DATUM	
VERTICAL	NAVD 88
HORIZONTAL	NAD 83 (1992)

SIGN LEGEND
 R = REMOVE
 S = SALVAGE
 N = NEW
 RET = RETAIN
 B-B = BACK TO BACK
 EXISTING = - - - - -
 NEW = _____

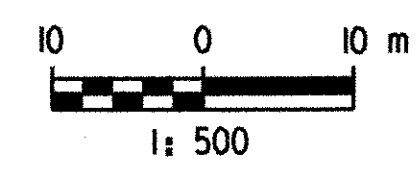

SIGNING AND STRIPING PLAN
STA. 44 + 800 TO STA. 45 + 154.659

SURVEYED BY	C.H.A. & V.S.E.	DATE	12/93
DESIGNED BY	D.W.E.	DATE	2/04
DRAWN BY	C.A.K.	DATE	2/04
CHECKED BY	T.P.K.	DATE	2/04
DESIGN FILE NO.	NYSSP5.DGN		
PROJ. NAME	BENNINGTON - HOOSICK D.P.I. 0146(1) C/1		
PROJ. NO.	P.I.N. 1306.60		
SHEET	68 OF 92	DWG NO.	SSP-5