

FILE NAME: u:\516\road\contract\wy-143.dgn
DATE: 12/20/04
USER: 223

IN CHARGE OF T. KARS

CHECKED BY D. EMERICH

ESTIMATED BY D. EMERICH


DRAFTED BY D. GOZALKOWSKI

CHECKED BY C. KAHLBAUGH

DATE 2/04




FED. ROAD REG. NO.	STATE	FEDERAL AID PROJECT NO.	SHEET NO.	TOTAL SHEETS
1	N.Y.	0146001	5	92
BENNINGTON CONNECTOR S.H. 98-2				
P.I.N. 1306.60				
WHITEHOUSE BRIDGE - VERMONT STATE LINE S.H. 1426				
RENSSELAER COUNTY				

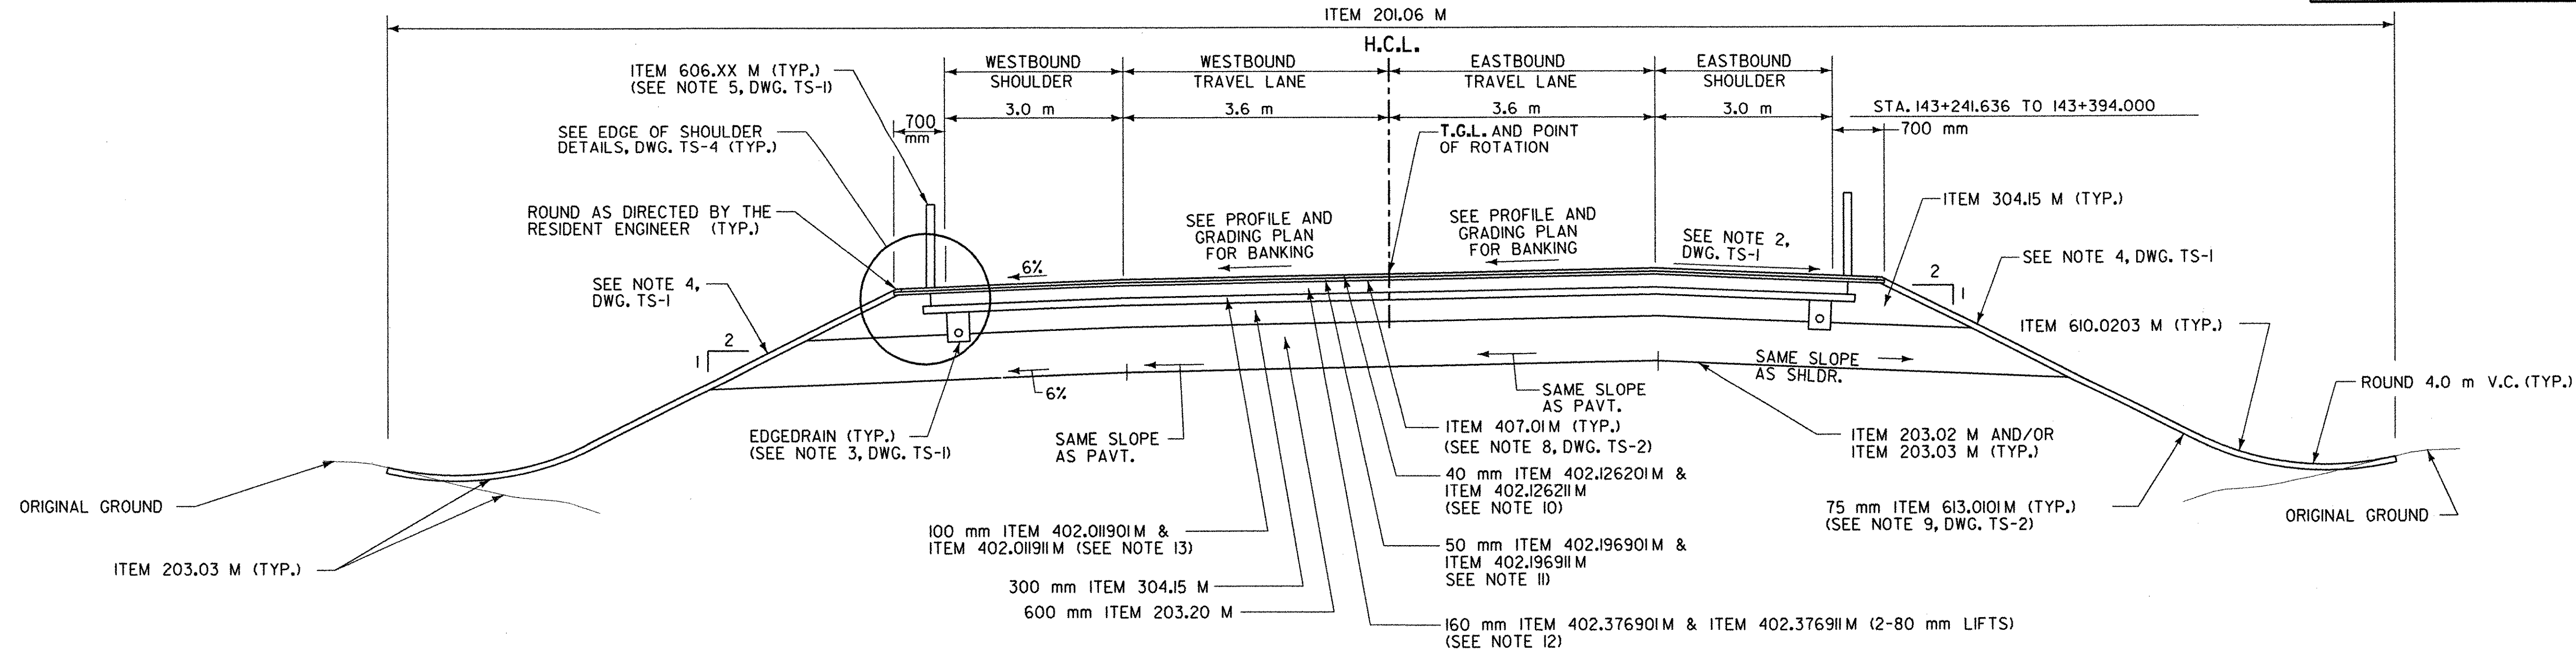

S.H. 1426 BANKED SECTION

N.T.S.
STA. 143+241.636 TO 143+394.000

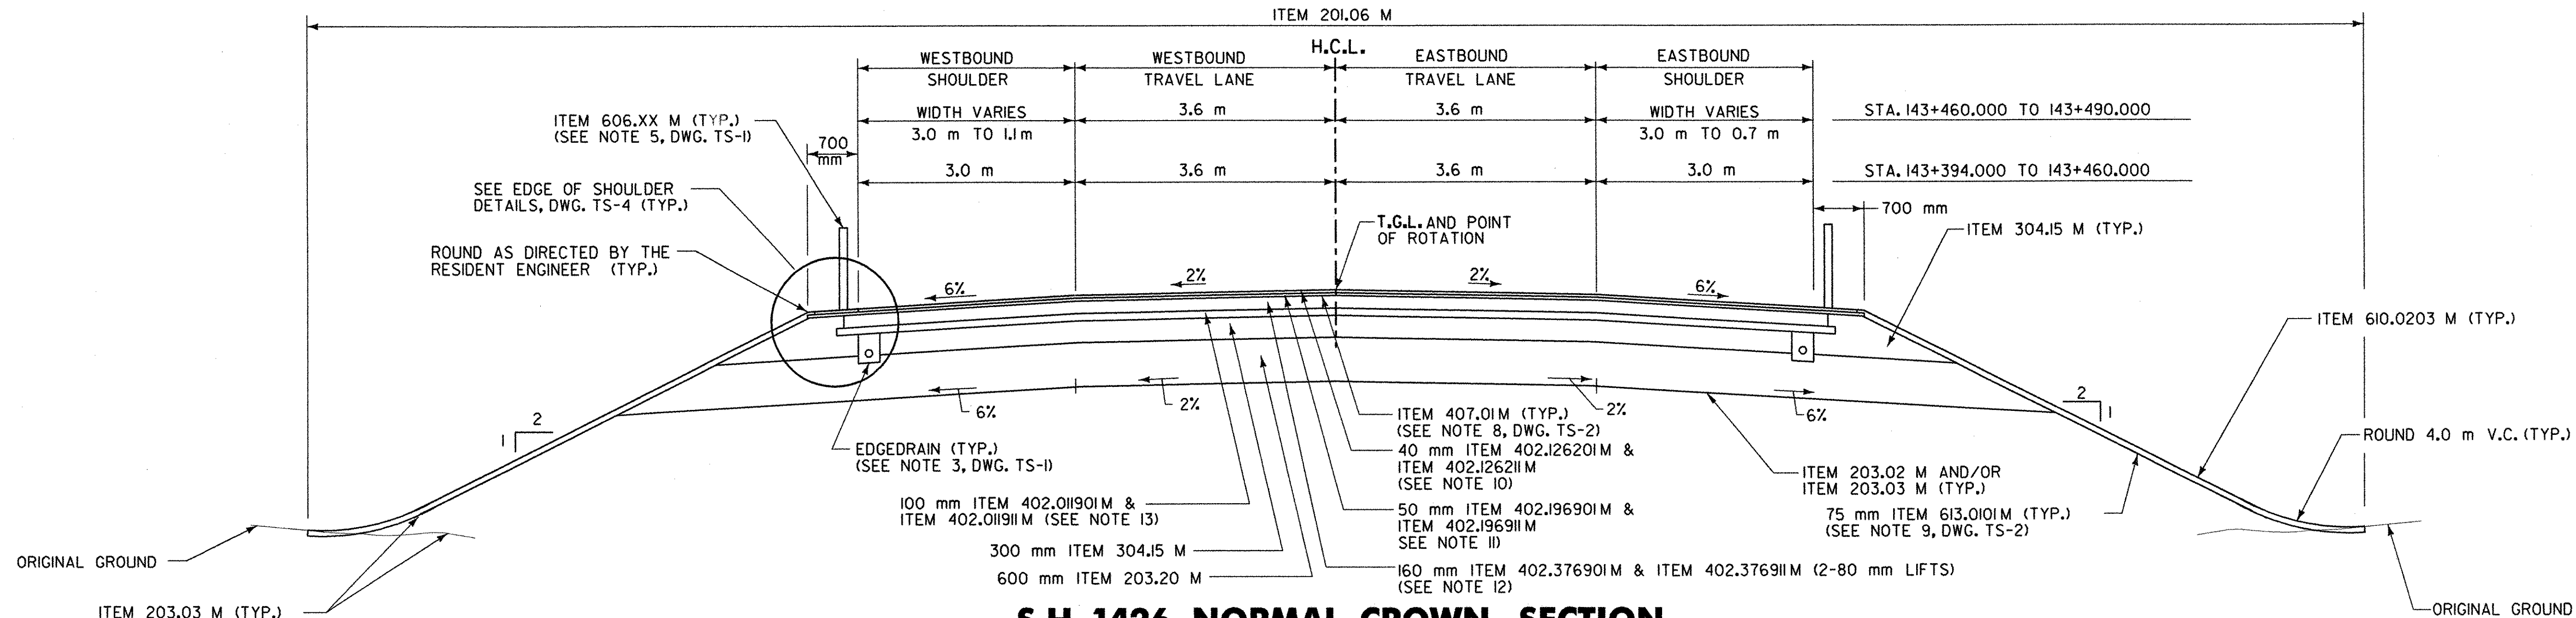

S.H. 1426 NORMAL CROWN SECTION

N.T.S.
STA. 143+394.000 TO 143+490.000

ITEM NO.	DESCRIPTION	UNIT	ITEM NO.	DESCRIPTION	UNIT	NOTES:
201.06 M	CLEARING AND GRUBBING	LS	402.196901M	19 mm F9 SUPERPAVE HMA, 60 SERIES COMPACTION	+	- NOTES CONTINUED FROM DWG. TS-2 - 10. PAYMENT FOR ITEM 402.126211M SHALL BE INCLUDED IN THE PRICE BID FOR ITEM 402.126201M. 11. PAYMENT FOR ITEM 402.196911M SHALL BE INCLUDED IN THE PRICE BID FOR ITEM 402.196901M. 12. PAYMENT FOR ITEM 402.376911M SHALL BE INCLUDED IN THE PRICE BID FOR ITEM 402.376901M. 13. PAYMENT FOR ITEM 402.011911M SHALL BE INCLUDED IN THE PRICE BID FOR ITEM 402.011901M.
203.02 M	UNCLASSIFIED EXCAVATION AND DISPOSAL	m ³	402.196911M	PLANT PRODUCTION QUALITY ADJUSTMENT TO ITEM 402.196901M	QU	
203.03 M	EMBANKMENT IN PLACE	m ³	402.376901M	37.5 mm F9 SUPERPAVE HMA, 60 SERIES COMPACTION	+	
203.20 M	SELECT GRANULAR SUBGRADE	m ³	402.376911M	PLANT PRODUCTION QUALITY ADJUSTMENT TO ITEM 402.376901M	QU	
304.15 M	SUBBASE COURSE, OPTIONAL TYPE	m ³	407.01M	TACK COAT	L	
402.011901M	TYPE 2 F9, ASPHALT TREATED PERMEABLE BASE COURSE	+	606.XX M	GUIDE RAILING	m	
402.011911M	PLANT PRODUCTION QUALITY ADJUSTMENT TO ITEM 402.011901M	QU	610.0203 M	ESTABLISHING TURF	m ²	
402.126201M	12.5 mm F2 SUPERPAVE HMA, 60 SERIES COMPACTION	+	613.0101M	TOPSOIL	m ³	
402.126211M	PLANT PRODUCTION QUALITY ADJUSTMENT TO ITEM 402.126201M	QU				

TYPICAL SECTIONS

SURVEYED BY	C.H.A. & V.S.E.	DATE	12/93
DESIGNED BY	D.W.E.	DATE	2/04
DRAWN BY	C.A.K.	DATE	2/04
CHECKED BY	T.P.K.	DATE	2/04
DESIGN FILE NO. NY-TS3.DGN			
PROJ. NAME BENNINGTON - HOOSICK D.P.I. 0146(1) C/1			
PROJ. NO. P.I.N. 1306.60			
SHEET 5 OF 92 DWG NO. TS-3			