


FILE NAME = J:\51515\NYSDOT\CONTRACT\NYM1-2.DGN
DATE/USER = 2/22/04
IN CHARGE OF T. KARS


DESIGNED BY D. EMERICH
CHECKED BY D. EMERICH
ESTIMATED BY D. EMERICH
DRAFTED BY D. GOZALKOWSKI
CHECKED BY C. KAHLBAUGH
DATE 2/04

DATUM	
VERTICAL	NAVD 88
HORIZONTAL	NAD 83 (1992)

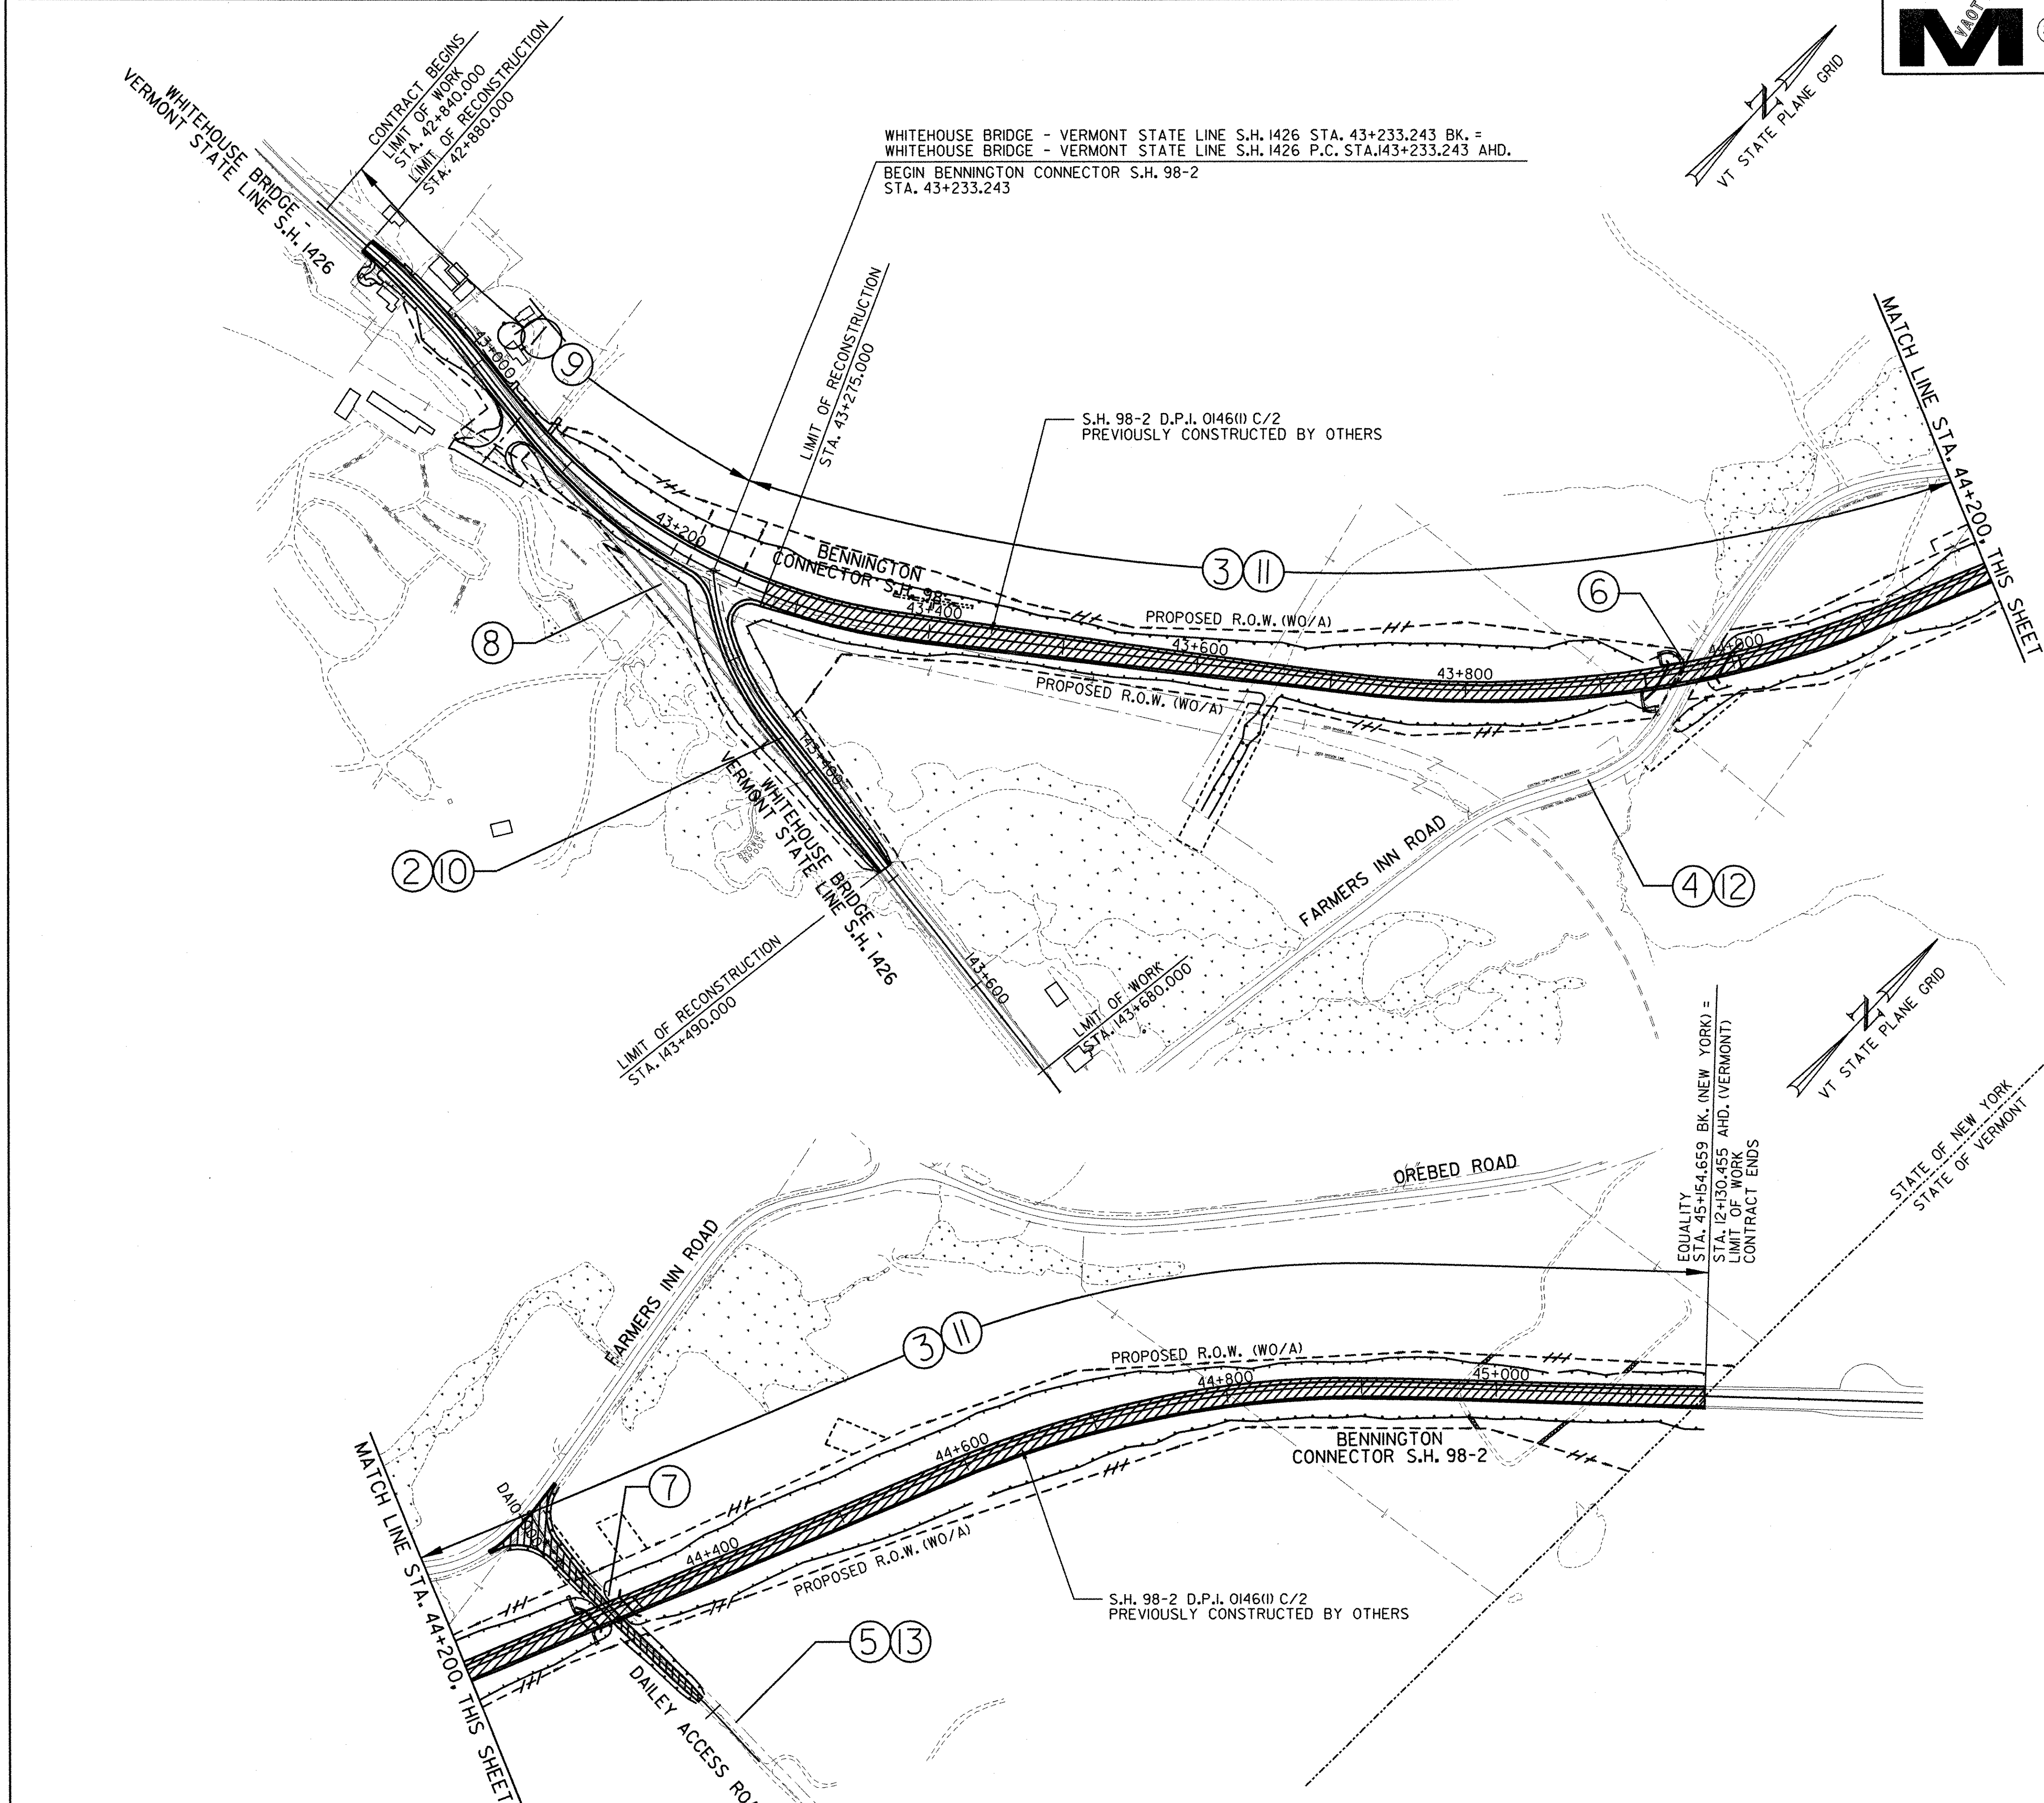

FED. ROAD REG. NO.	STATE	FEDERAL AID PROJECT NO.	SHEET NO.	TOTAL SHEETS
1	N.Y.	0146001	18	92
BENNINGTON CONNECTOR S.H. 98-2				
P.I.N. 1306.60				
WHITEHOUSE BRIDGE - VERMONT STATE LINE S.H. 1426				
RENSSELAER COUNTY				

NOTE:
SEE DWG. MJ-1 FOR MAINTENANCE JURISDICTION TABLE.

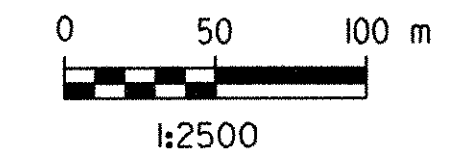

MAINTENANCE JURISDICTION

SURVEYED BY	C.H.A. & V.S.E.	DATE	12/93
DESIGNED BY	D.W.E.	DATE	2/04
DRAWN BY	C.A.K.	DATE	2/04
CHECKED BY	T.P.K.	DATE	2/04
DESIGN FILE NO.	NYM1-2.DGN		
PROJ. NAME	BENNINGTON - HOOSICK D.P.I. 0146(1) C/1		
PROJ. NO.	P.I.N. 1306.60		
SHEET 18 OF 92	DWG NO. MJ-2		