


FILE NAME = u:\STIR\project\contract\logdw-1.dgn
DATE/TIME = 2/23/2004 12:22:25
IN CHARGE OF T. KARS

DESIGNED BY T. KARS
CHECKED BY D. EMERICH
ESTIMATED BY D. EMERICH
CHECKED BY D. GOZALKOWSKI
DRAFTED BY C. KAHLBAUGH
CHECKED BY C. KAHLBAUGH
DATE 2/04



DRIVEWAY STA. PO+000.000 =
M STA. 42+896.673
N = 42452.180
E = 435056.920
ELEV. = 191.365

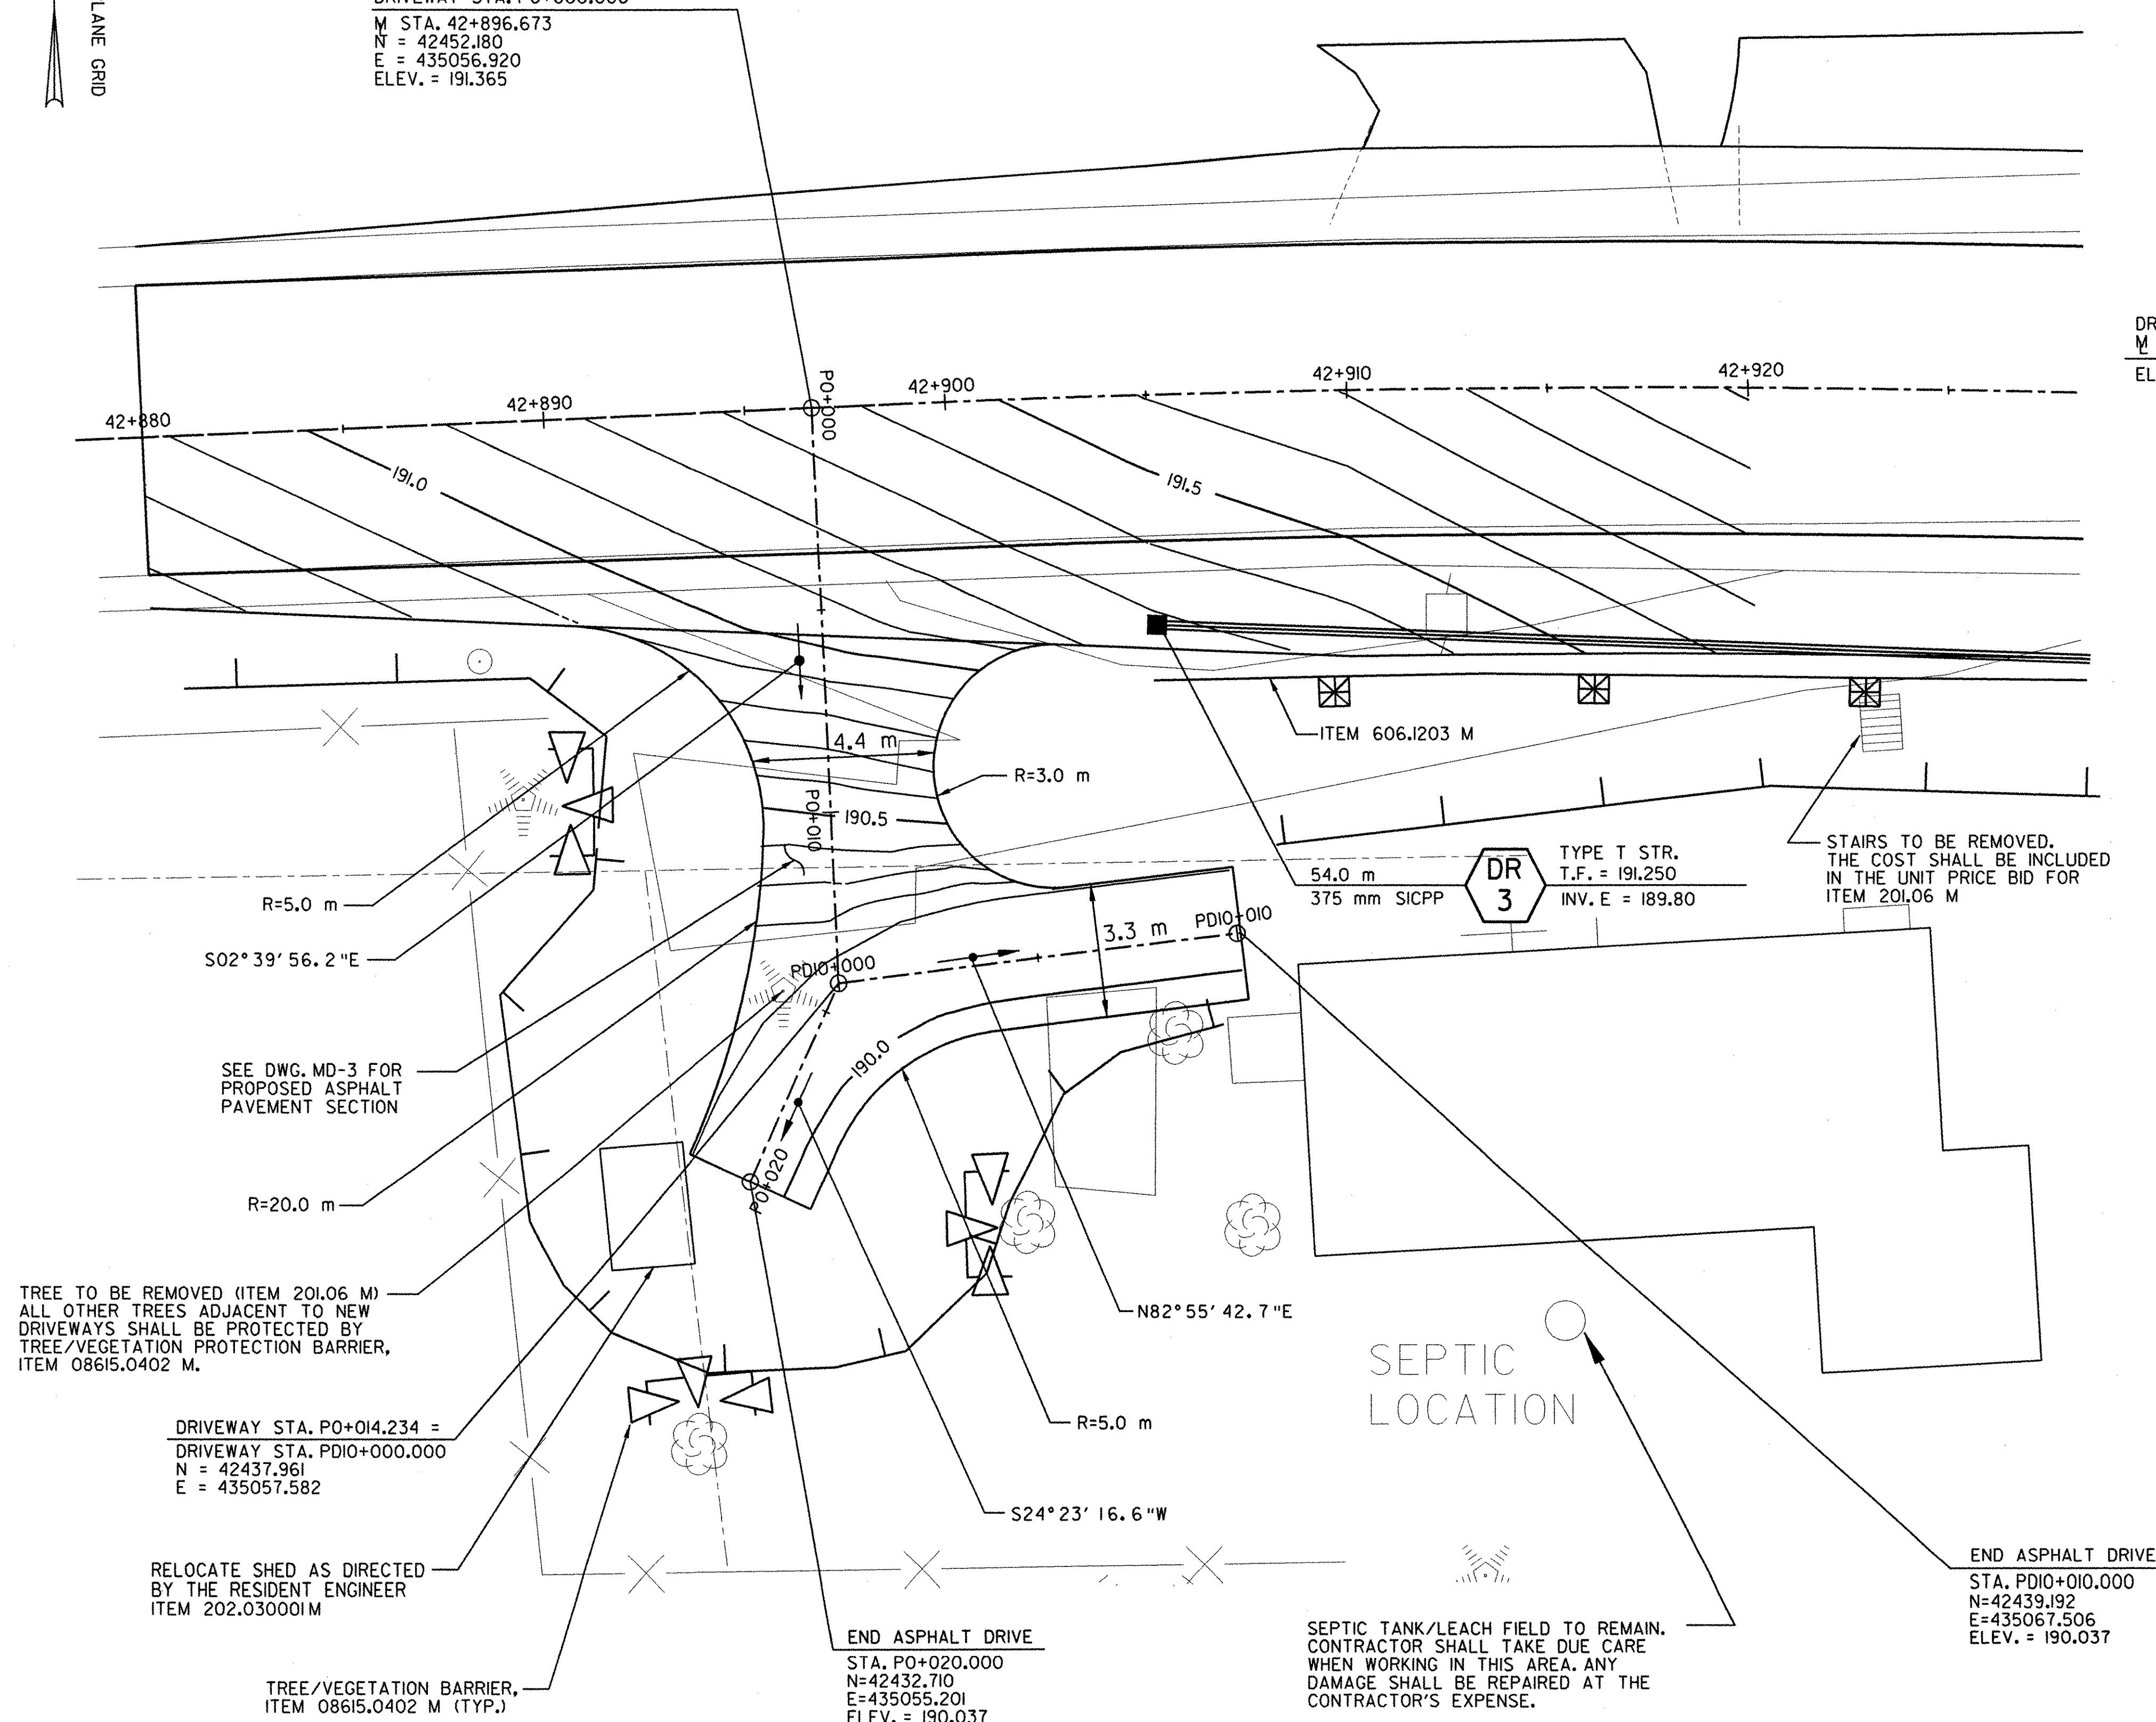

PLAN

1:100

DRIVEWAY

4


NOTE: SEE DWGS. P-1 & MD-3 FOR
ADDITIONAL SITE INFORMATION

DATUM
VERTICAL NAVD 88
HORIZONTAL NAD 83 (1992)

Metric

FED. ROAD REG. NO.	STATE	FEDERAL AID PROJECT NO.	SHEET NO.	TOTAL SHEETS
1	N.Y.	0146001	36	92
BENNINGTON CONNECTOR S.H. 98-2				
P.I.N. 1306.60				
WHITEHOUSE BRIDGE - VERMONT STATE LINE S.H. 1426				
RENSSELAER COUNTY				

DRIVEWAY STA. PO+000.000 =
M STA. 42+896.673
ELEV. = 191.365

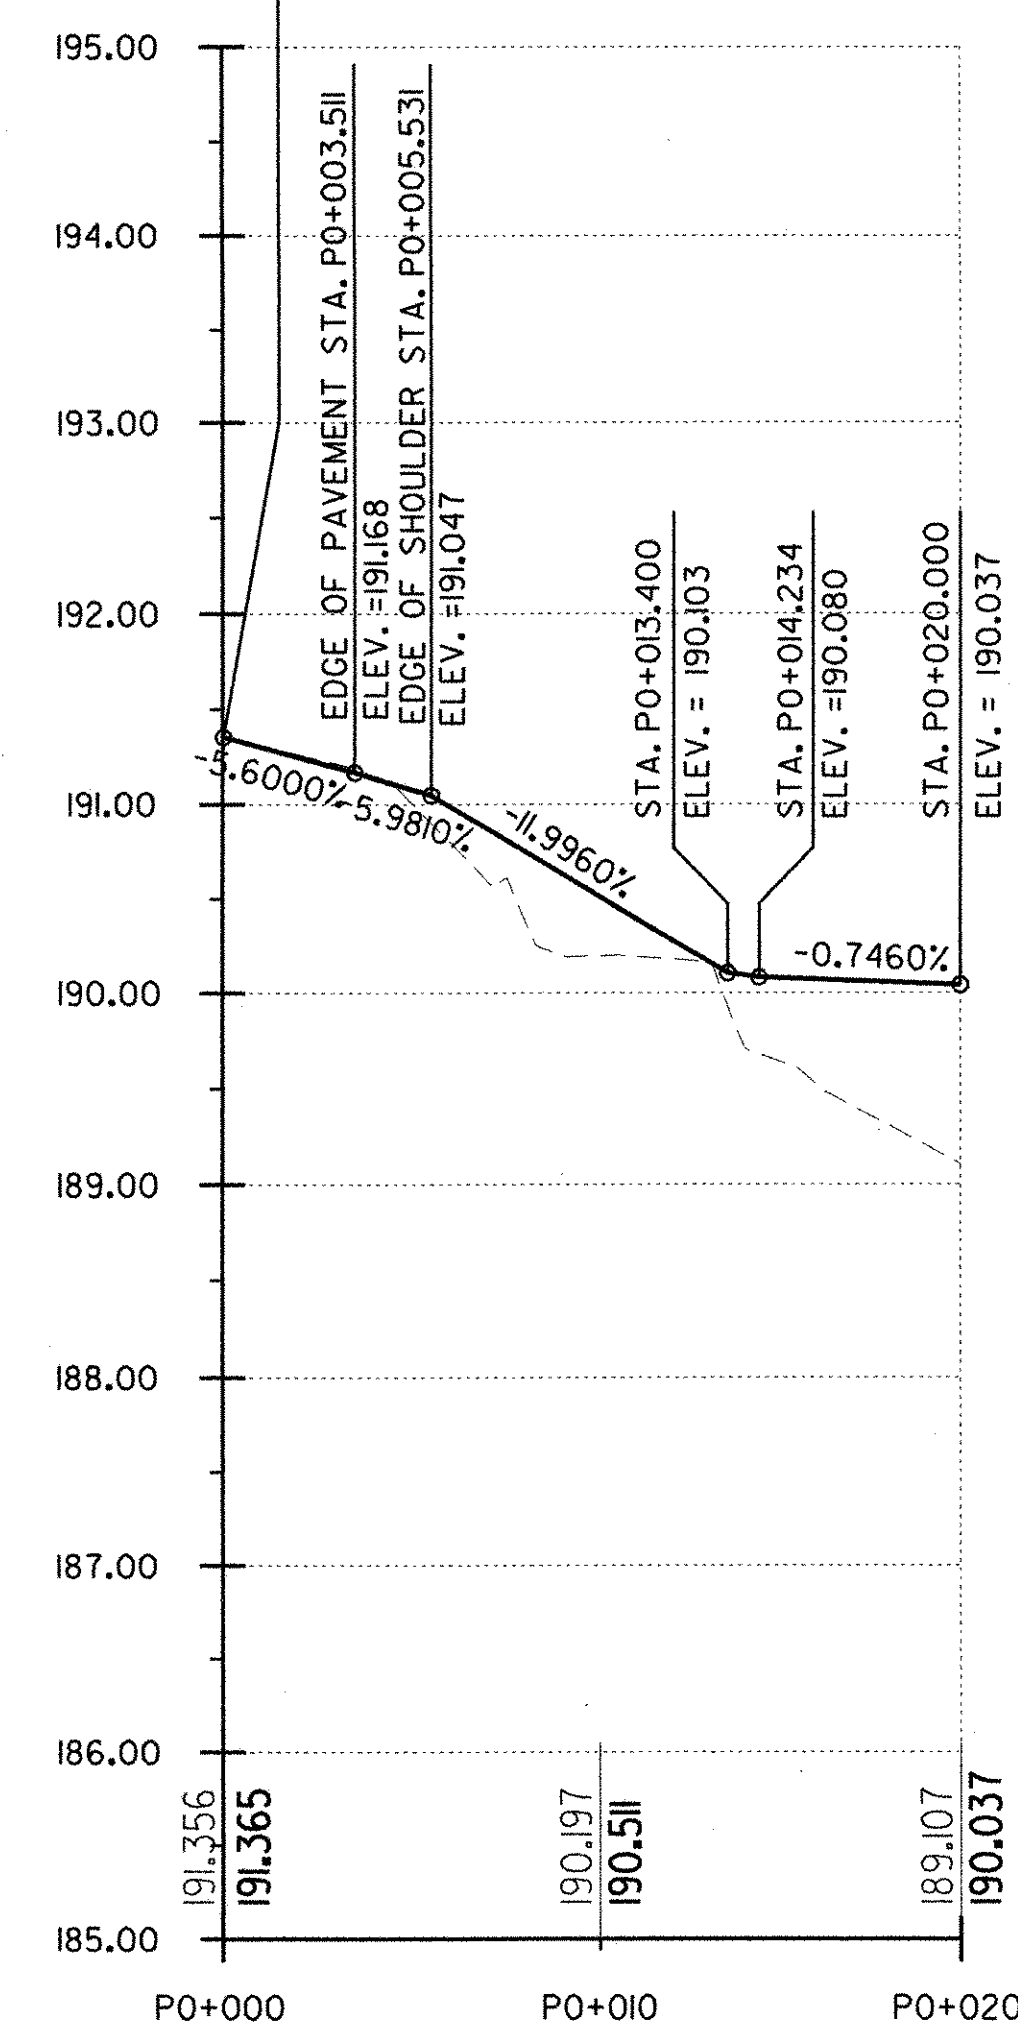

PROFILE

HORIZ. = 1:200
VERT. = 1:40

DRIVEWAY

4

DRIVEWAY
PLANS

SURVEYED BY C.H.A. & V.S.E. DATE 12/93
DESIGNED BY D.W.E. DATE 2/04
DRAWN BY C.A.K. DATE 2/04
CHECKED BY T.P.K. DATE 2/04
DESIGN FILE NO. NYDW-LDGN
PROJ. NAME BENNINGTON - HOOSICK
D.P.I. 0146(1) C/1
PROJ. NO. P.I.N. 1306.60
SHEET 36 OF 92 DWG NO. DW-1