



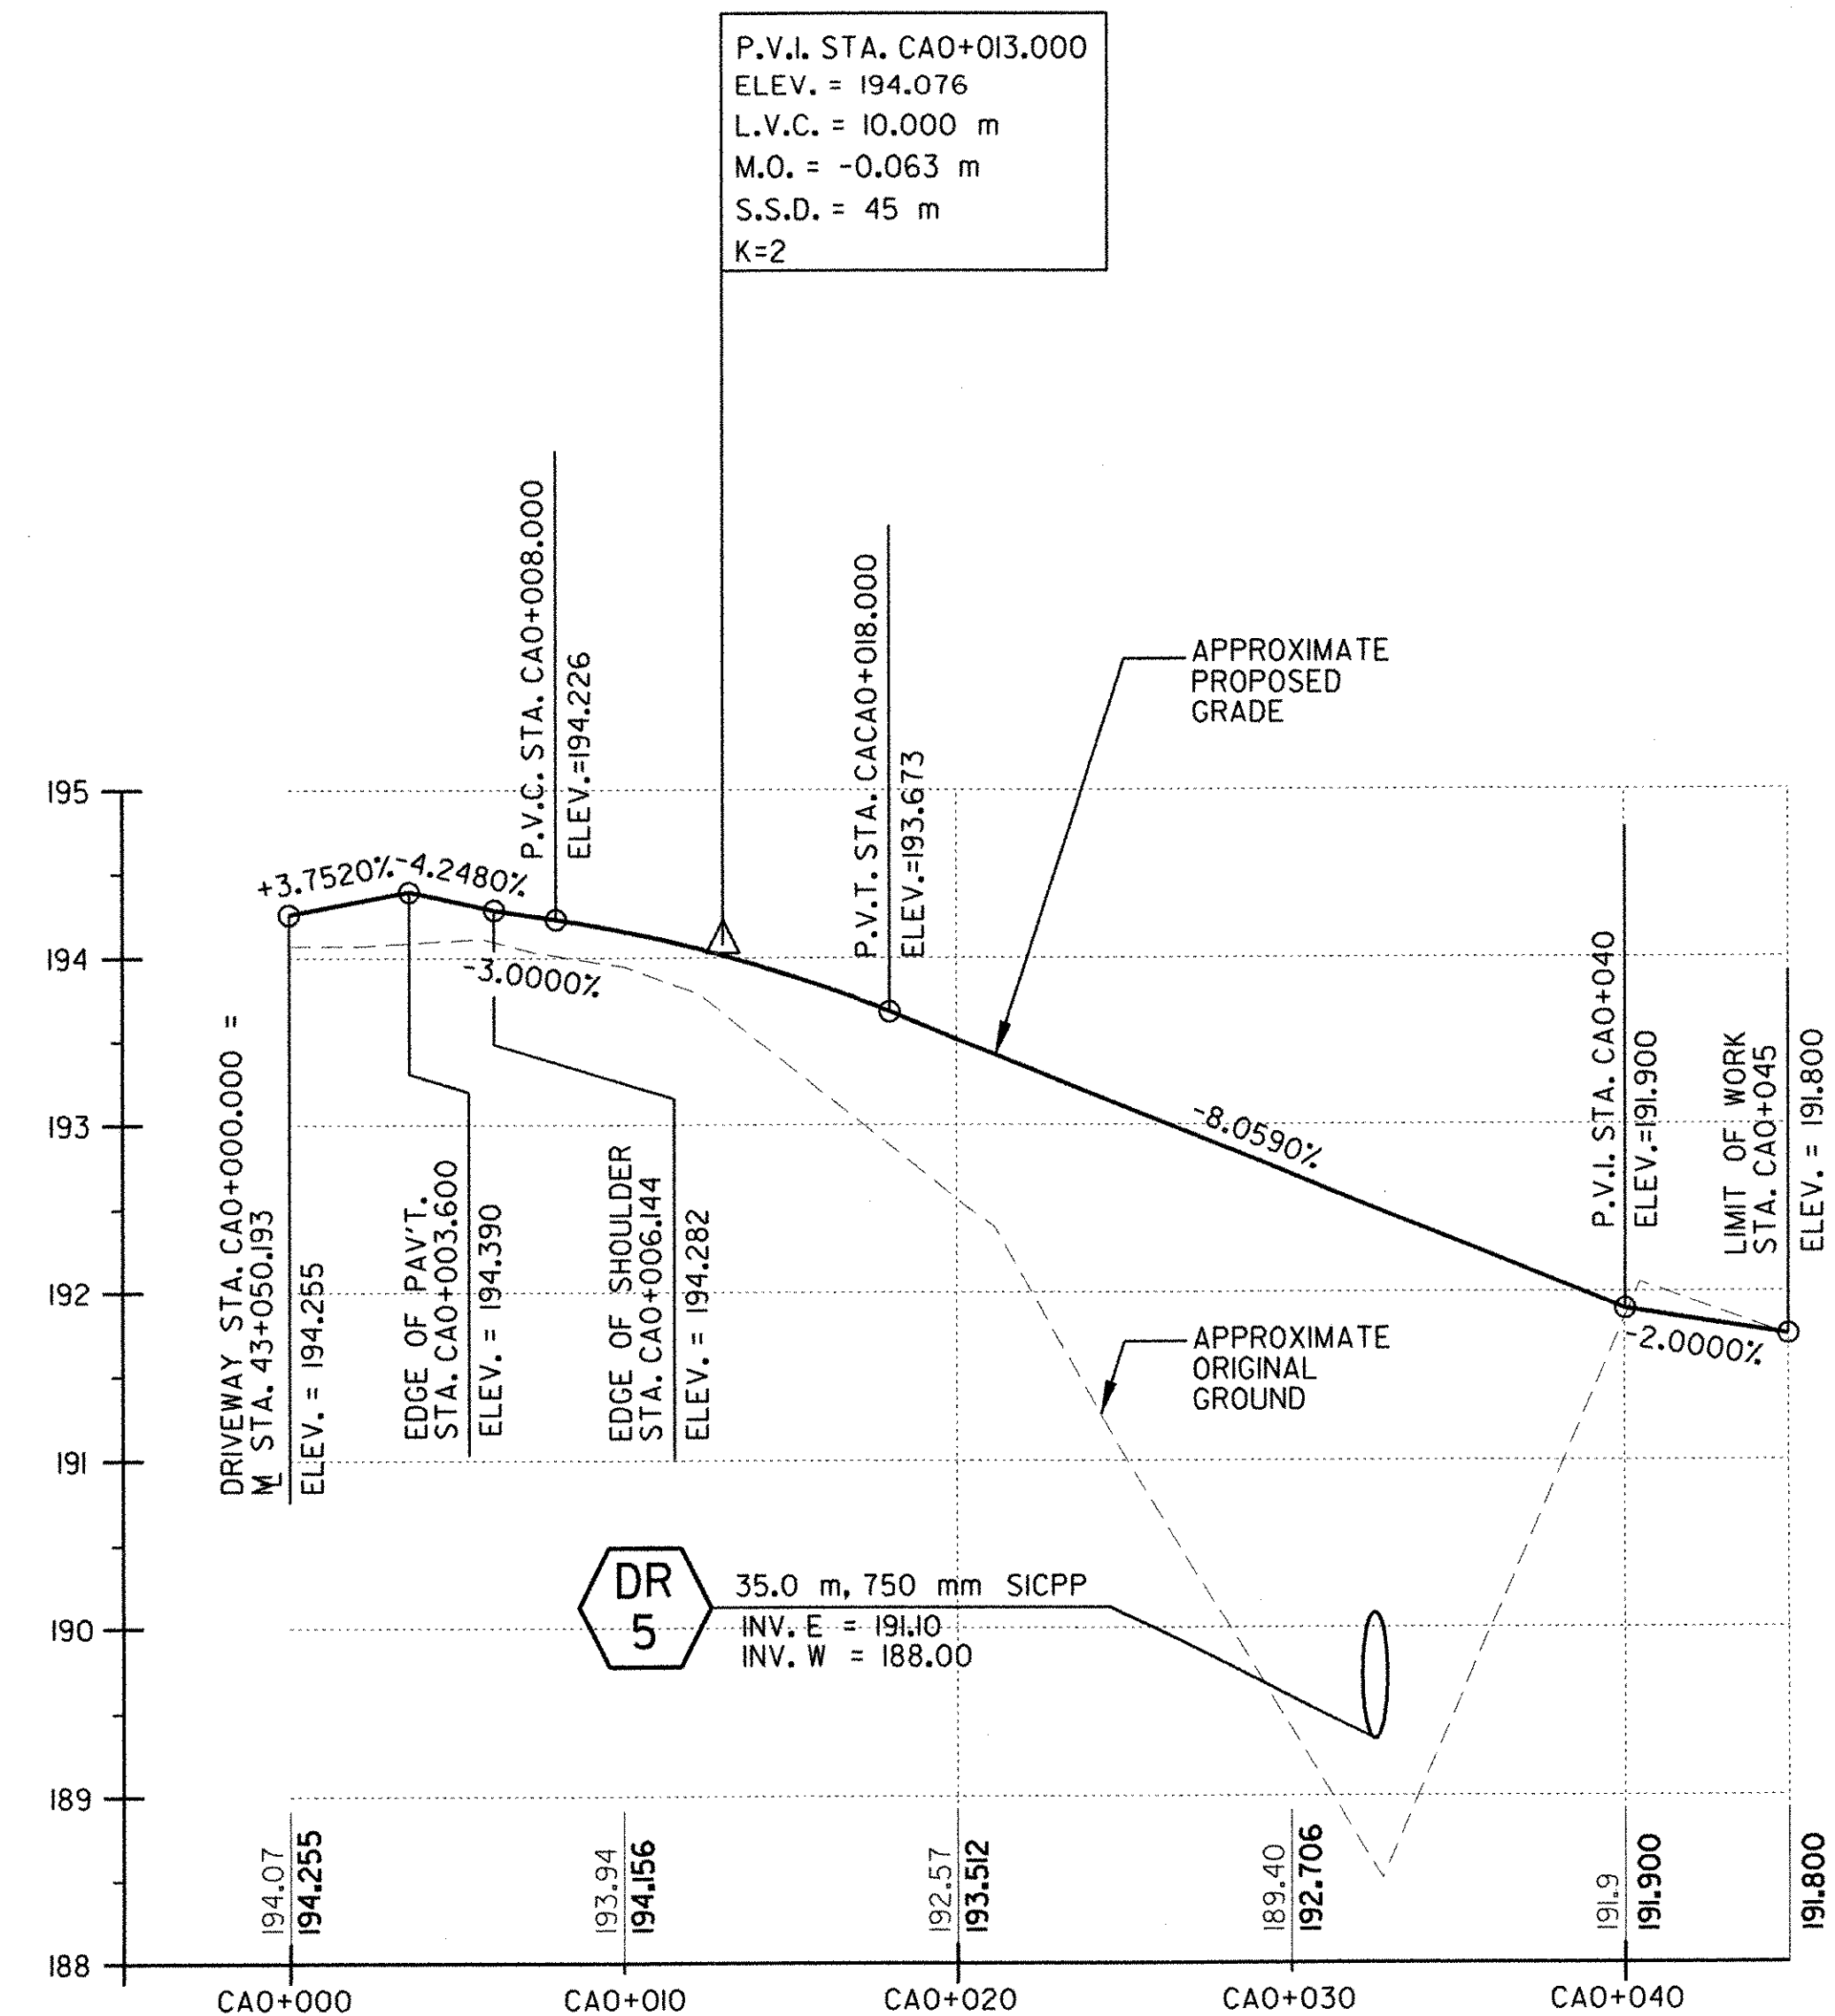

FED. ROAD REG. NO.	STATE	FEDERAL AID PROJECT NO.	SHEET NO.	TOTAL SHEETS
I	N.Y.	0146001	37	92
BENNINGTON CONNECTOR S.H. 98-2				
P.I.N. 1306.60				
WHITEHOUSE BRIDGE - VERMONT STATE LINE S.H. 1426				
RENSSELAER COUNTY				

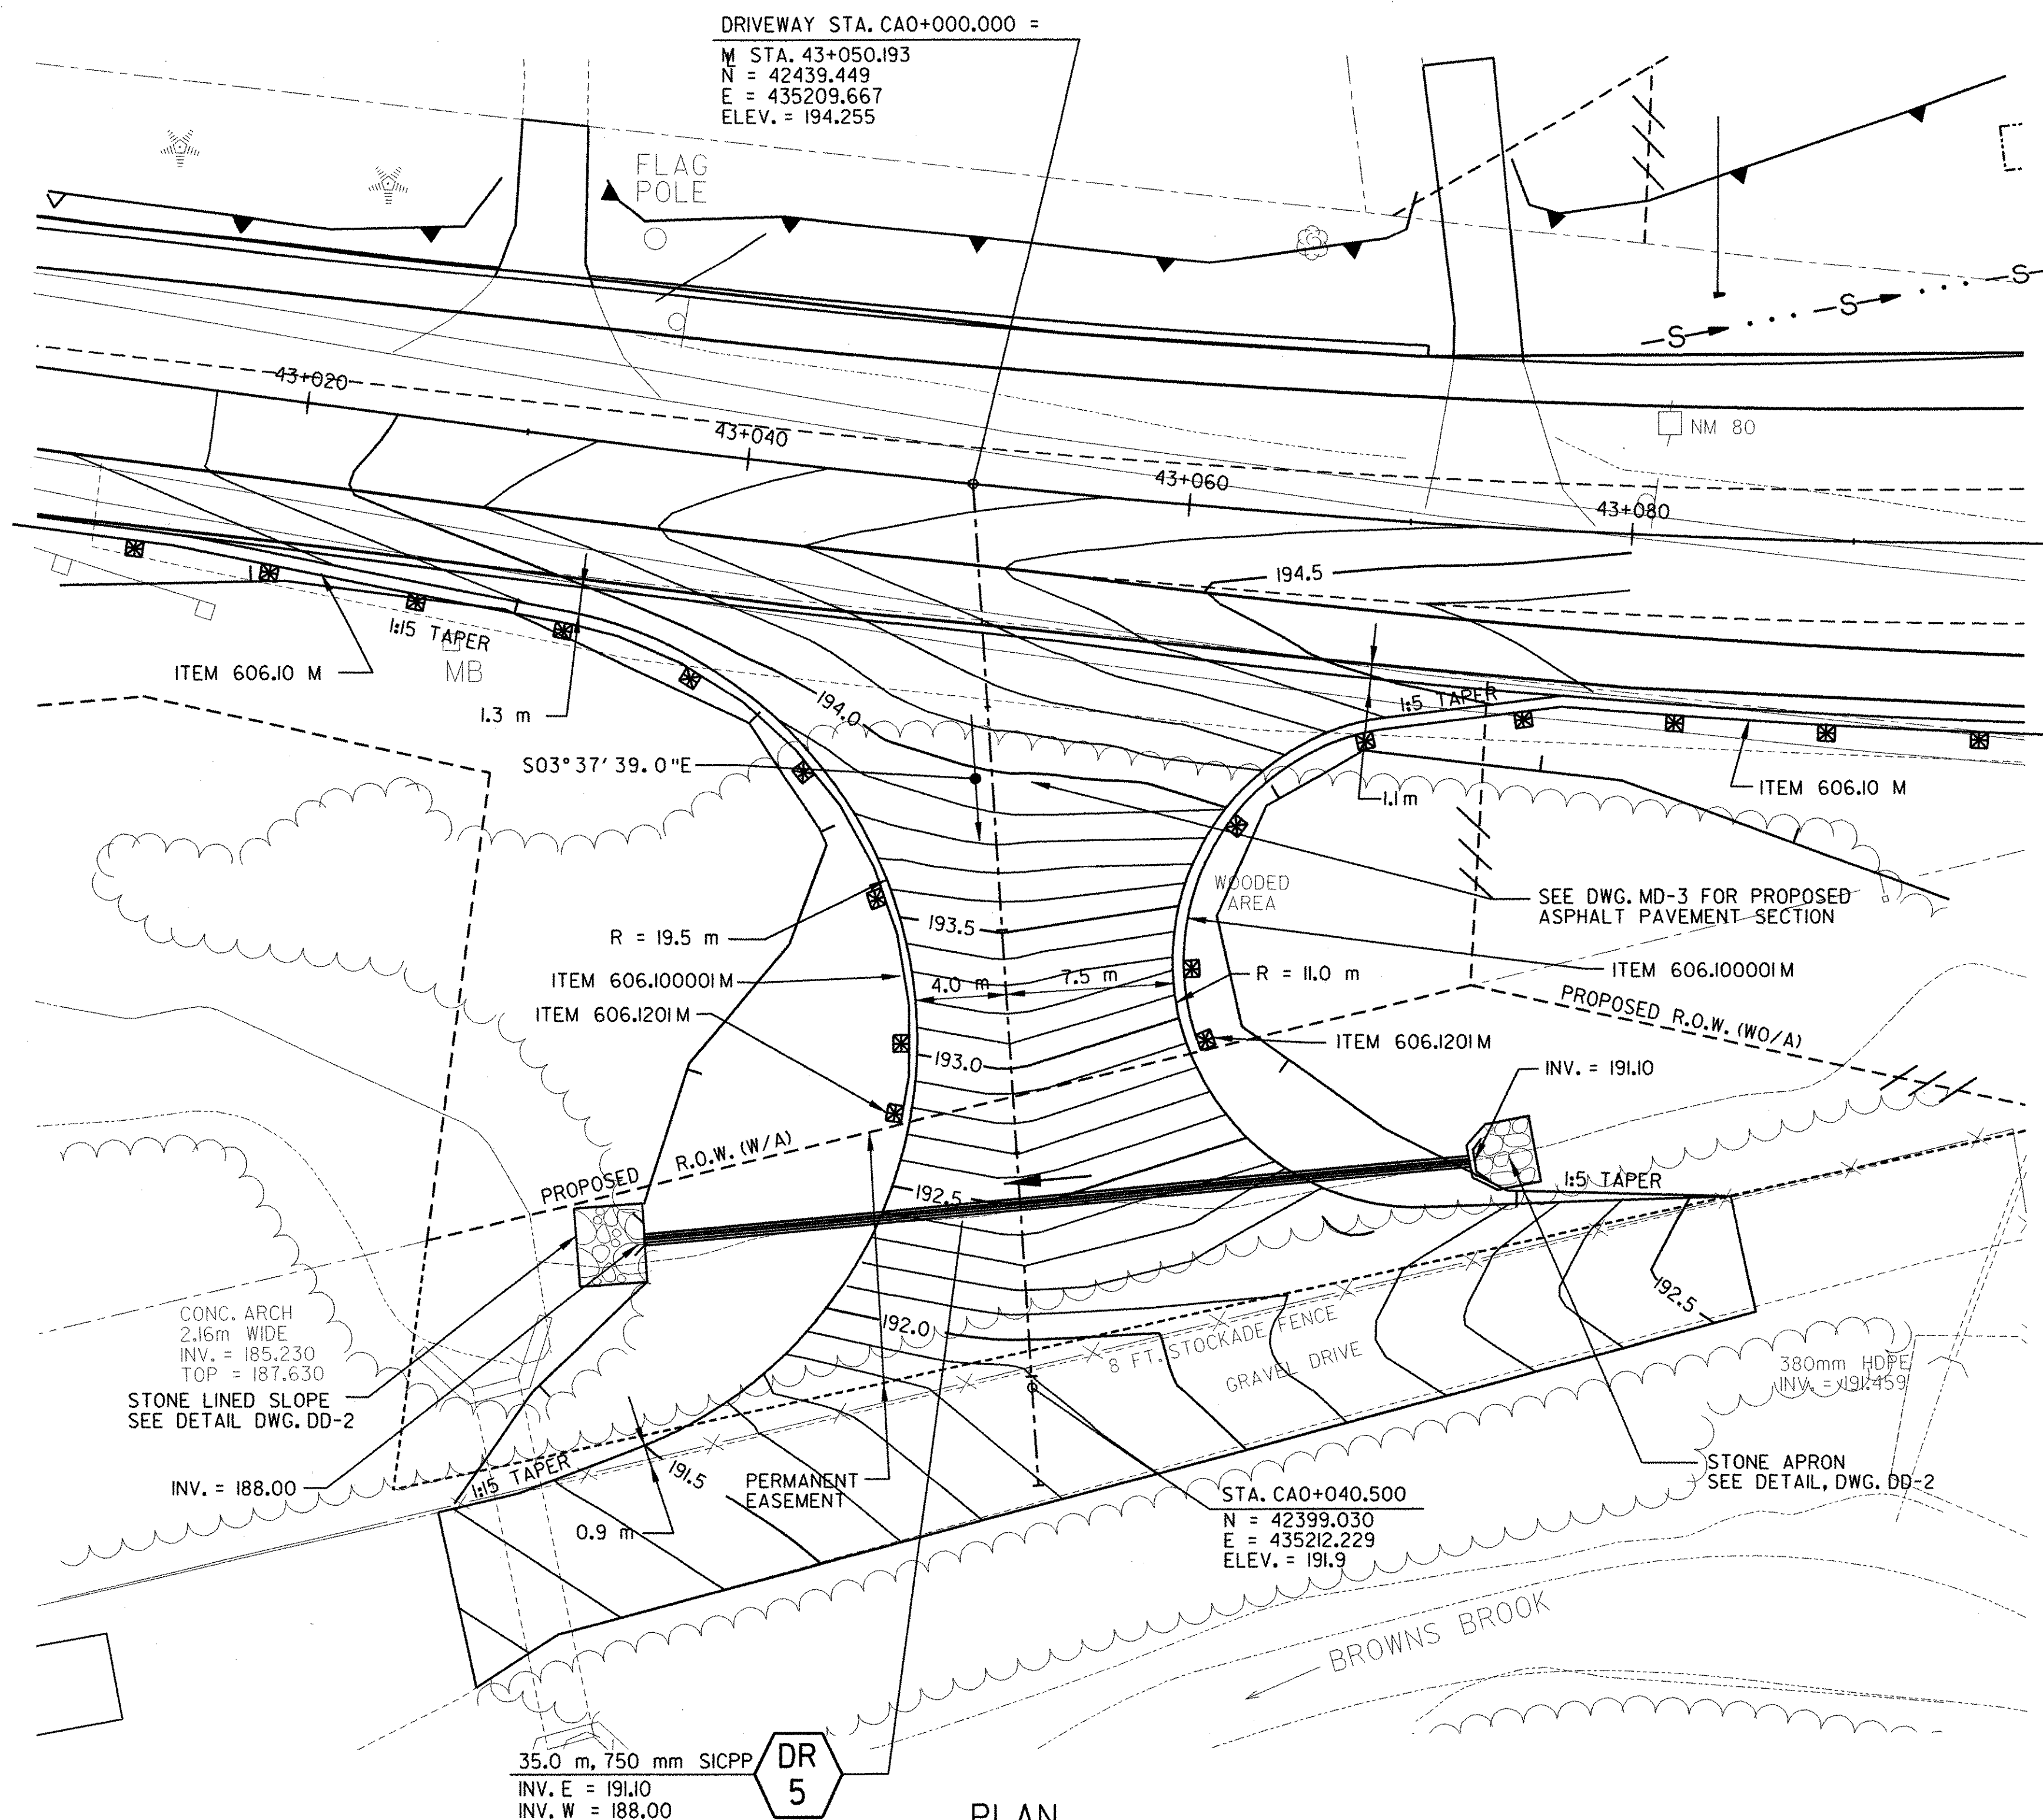

PROFILE

H 1:200
V 1:40

DRIVEWAY ⑤

DRIVEWAY PLANS

SURVEYED BY	<u>C.H.A. & V.S.E.</u>	DATE	<u>12/93</u>
DESIGNED BY	<u>D.W.E.</u>	DATE	<u>2/04</u>
DRAWN BY	<u>C.A.K.</u>	DATE	<u>2/04</u>
CHECKED BY	<u>T.P.K.</u>	DATE	<u>2/04</u>
DESIGN FILE NO. <u>NYDW-2.DGN</u>			
PROJ. NAME <u>BENNINGTON - HOOSICK</u> <u>D.P.I. 0146(I) C/I</u>			
PROJ. NO. <u>P.I.N. 1306.60</u>			
SHEET 37 OF 92		DWG NO. DW-2	