


FILE NAME = \\s316\project\contract\user2.dgn
DATE/TIME = 2/23/2004
USER = 2225

DESIGNED BY T. KARS IN CHARGE OF T. BURTINICK
CHECKED BY D. EMERICH
ESTIMATED BY D. EMERICH
CHECKED BY D. GOZALKOWSKI
DRAFTED BY C. KAHLBAUGH
CHECKED BY C. KAHLBAUGH
DATE 2/04




FED. ROAD REG. NO.	STATE	FEDERAL AID PROJECT NO.	SHEET NO.	TOTAL SHEETS
1	N.Y.	0146001	56	92
BENNINGTON CONNECTOR S.H. 98-2				
P.I.N. 1306.60				
WHITEHOUSE BRIDGE - VERMONT STATE LINE S.H. 1426				
RENSSELAER COUNTY				

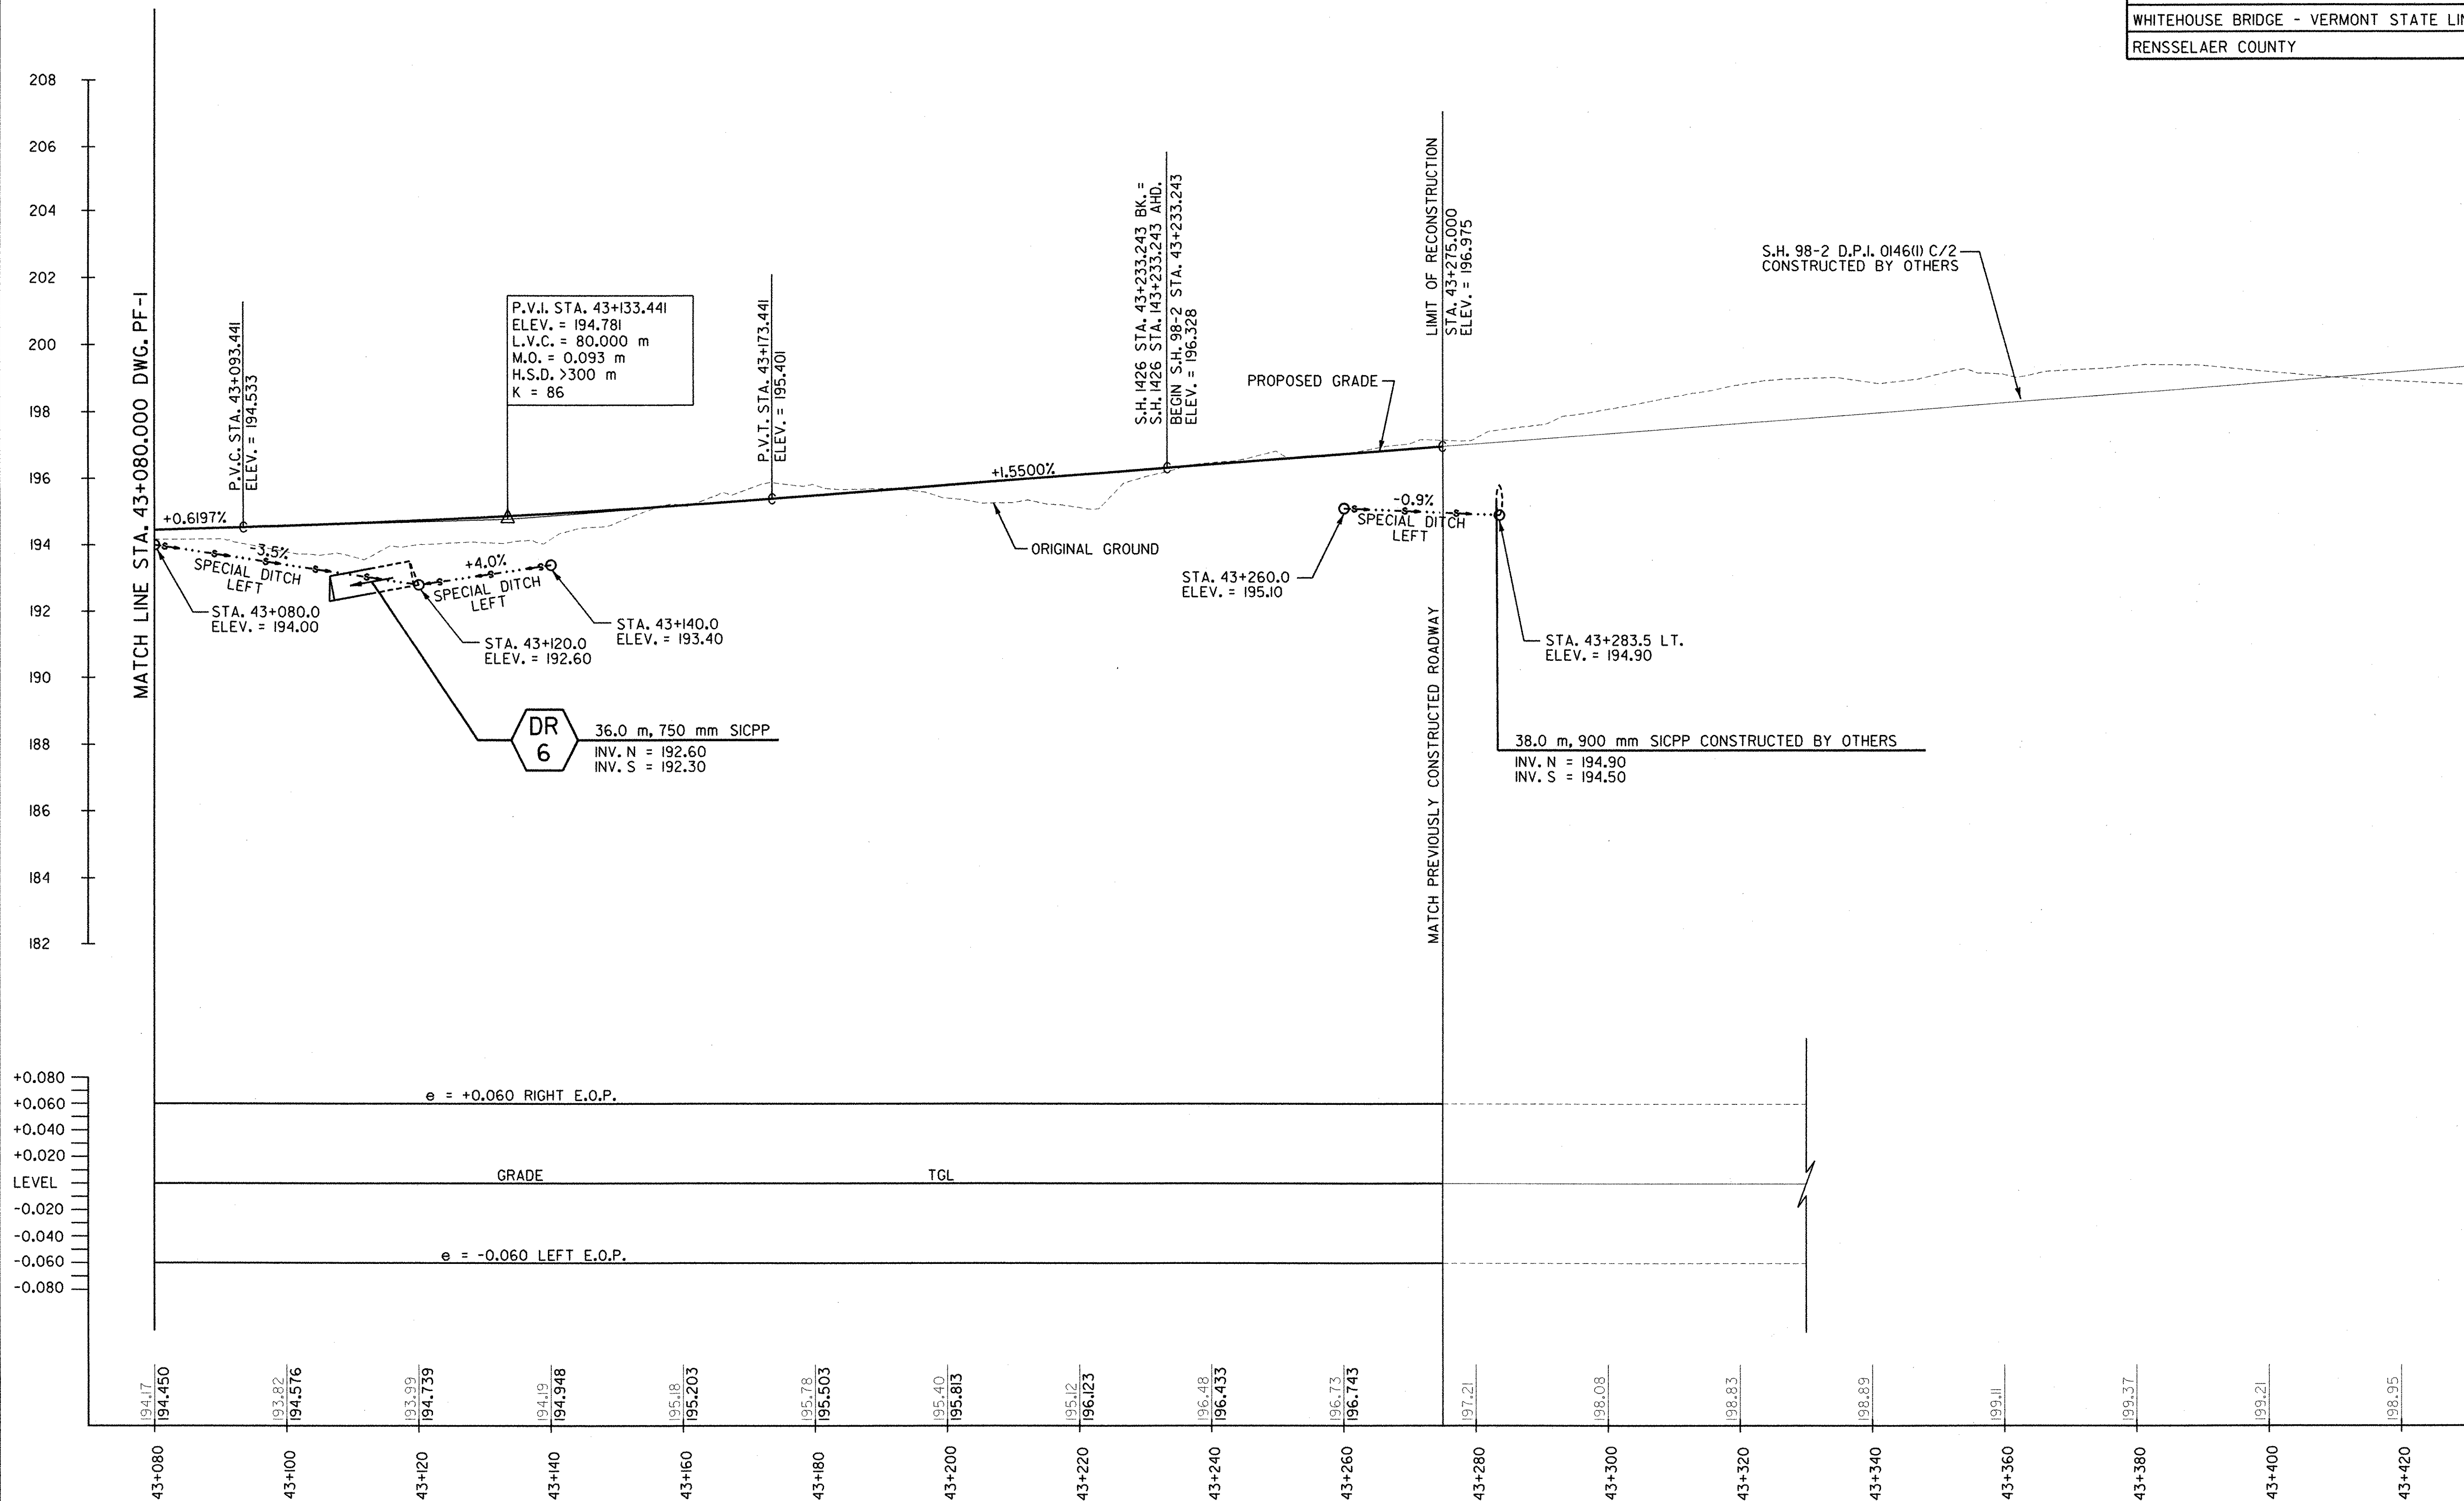

DRAINAGE LEGEND	
-----	PROPOSED PIPES AND STRUCTURES LEFT OF H.C.L.
=====	PROPOSED PIPES AND STRUCTURES RIGHT OF H.C.L.
-----o-----	PROPOSED SPECIAL DITCH

DATUM	
VERTICAL	NAVD 88
HORIZONTAL	NAD 83 (1992)

S.H. 1426 / S.H. 98-2

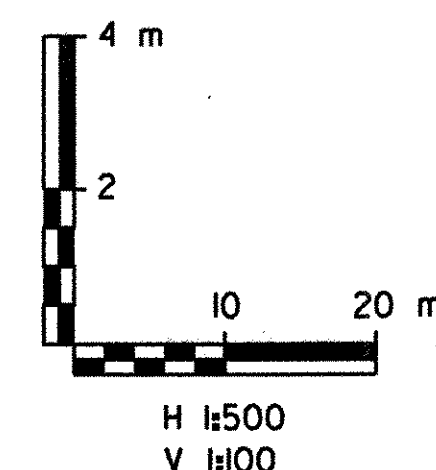

PROFILE
S.H. 1426 /
S.H. 98-2

SURVEYED BY	C.H.A. & V.S.E.	DATE	12/93
DESIGNED BY	D.W.E.	DATE	2/04
DRAWN BY	C.A.K.	DATE	2/04
CHECKED BY	T.P.K.	DATE	2/04
DESIGN FILE NO.	NYPRF2.DGN		
PROJ. NAME	BENNINGTON - HOOSICK D.P.I. 0146(1) C/1		
PROJ. NO.	P.I.N. 1306.60		
SHEET	56 OF 92	DWG NO.	PF-2