





FED. ROAD REG. NO.	STATE	FEDERAL AID PROJECT NO.	SHEET NO.	TOTAL SHEETS
I	N.Y.	0146001	57	92
BENNINGTON CONNECTOR S.H. 98-2				
P.I.N. 1306.60				
WHITEHOUSE BRIDGE - VERMONT STATE LINE S.H. 1426				
RENSSELAER COUNTY				

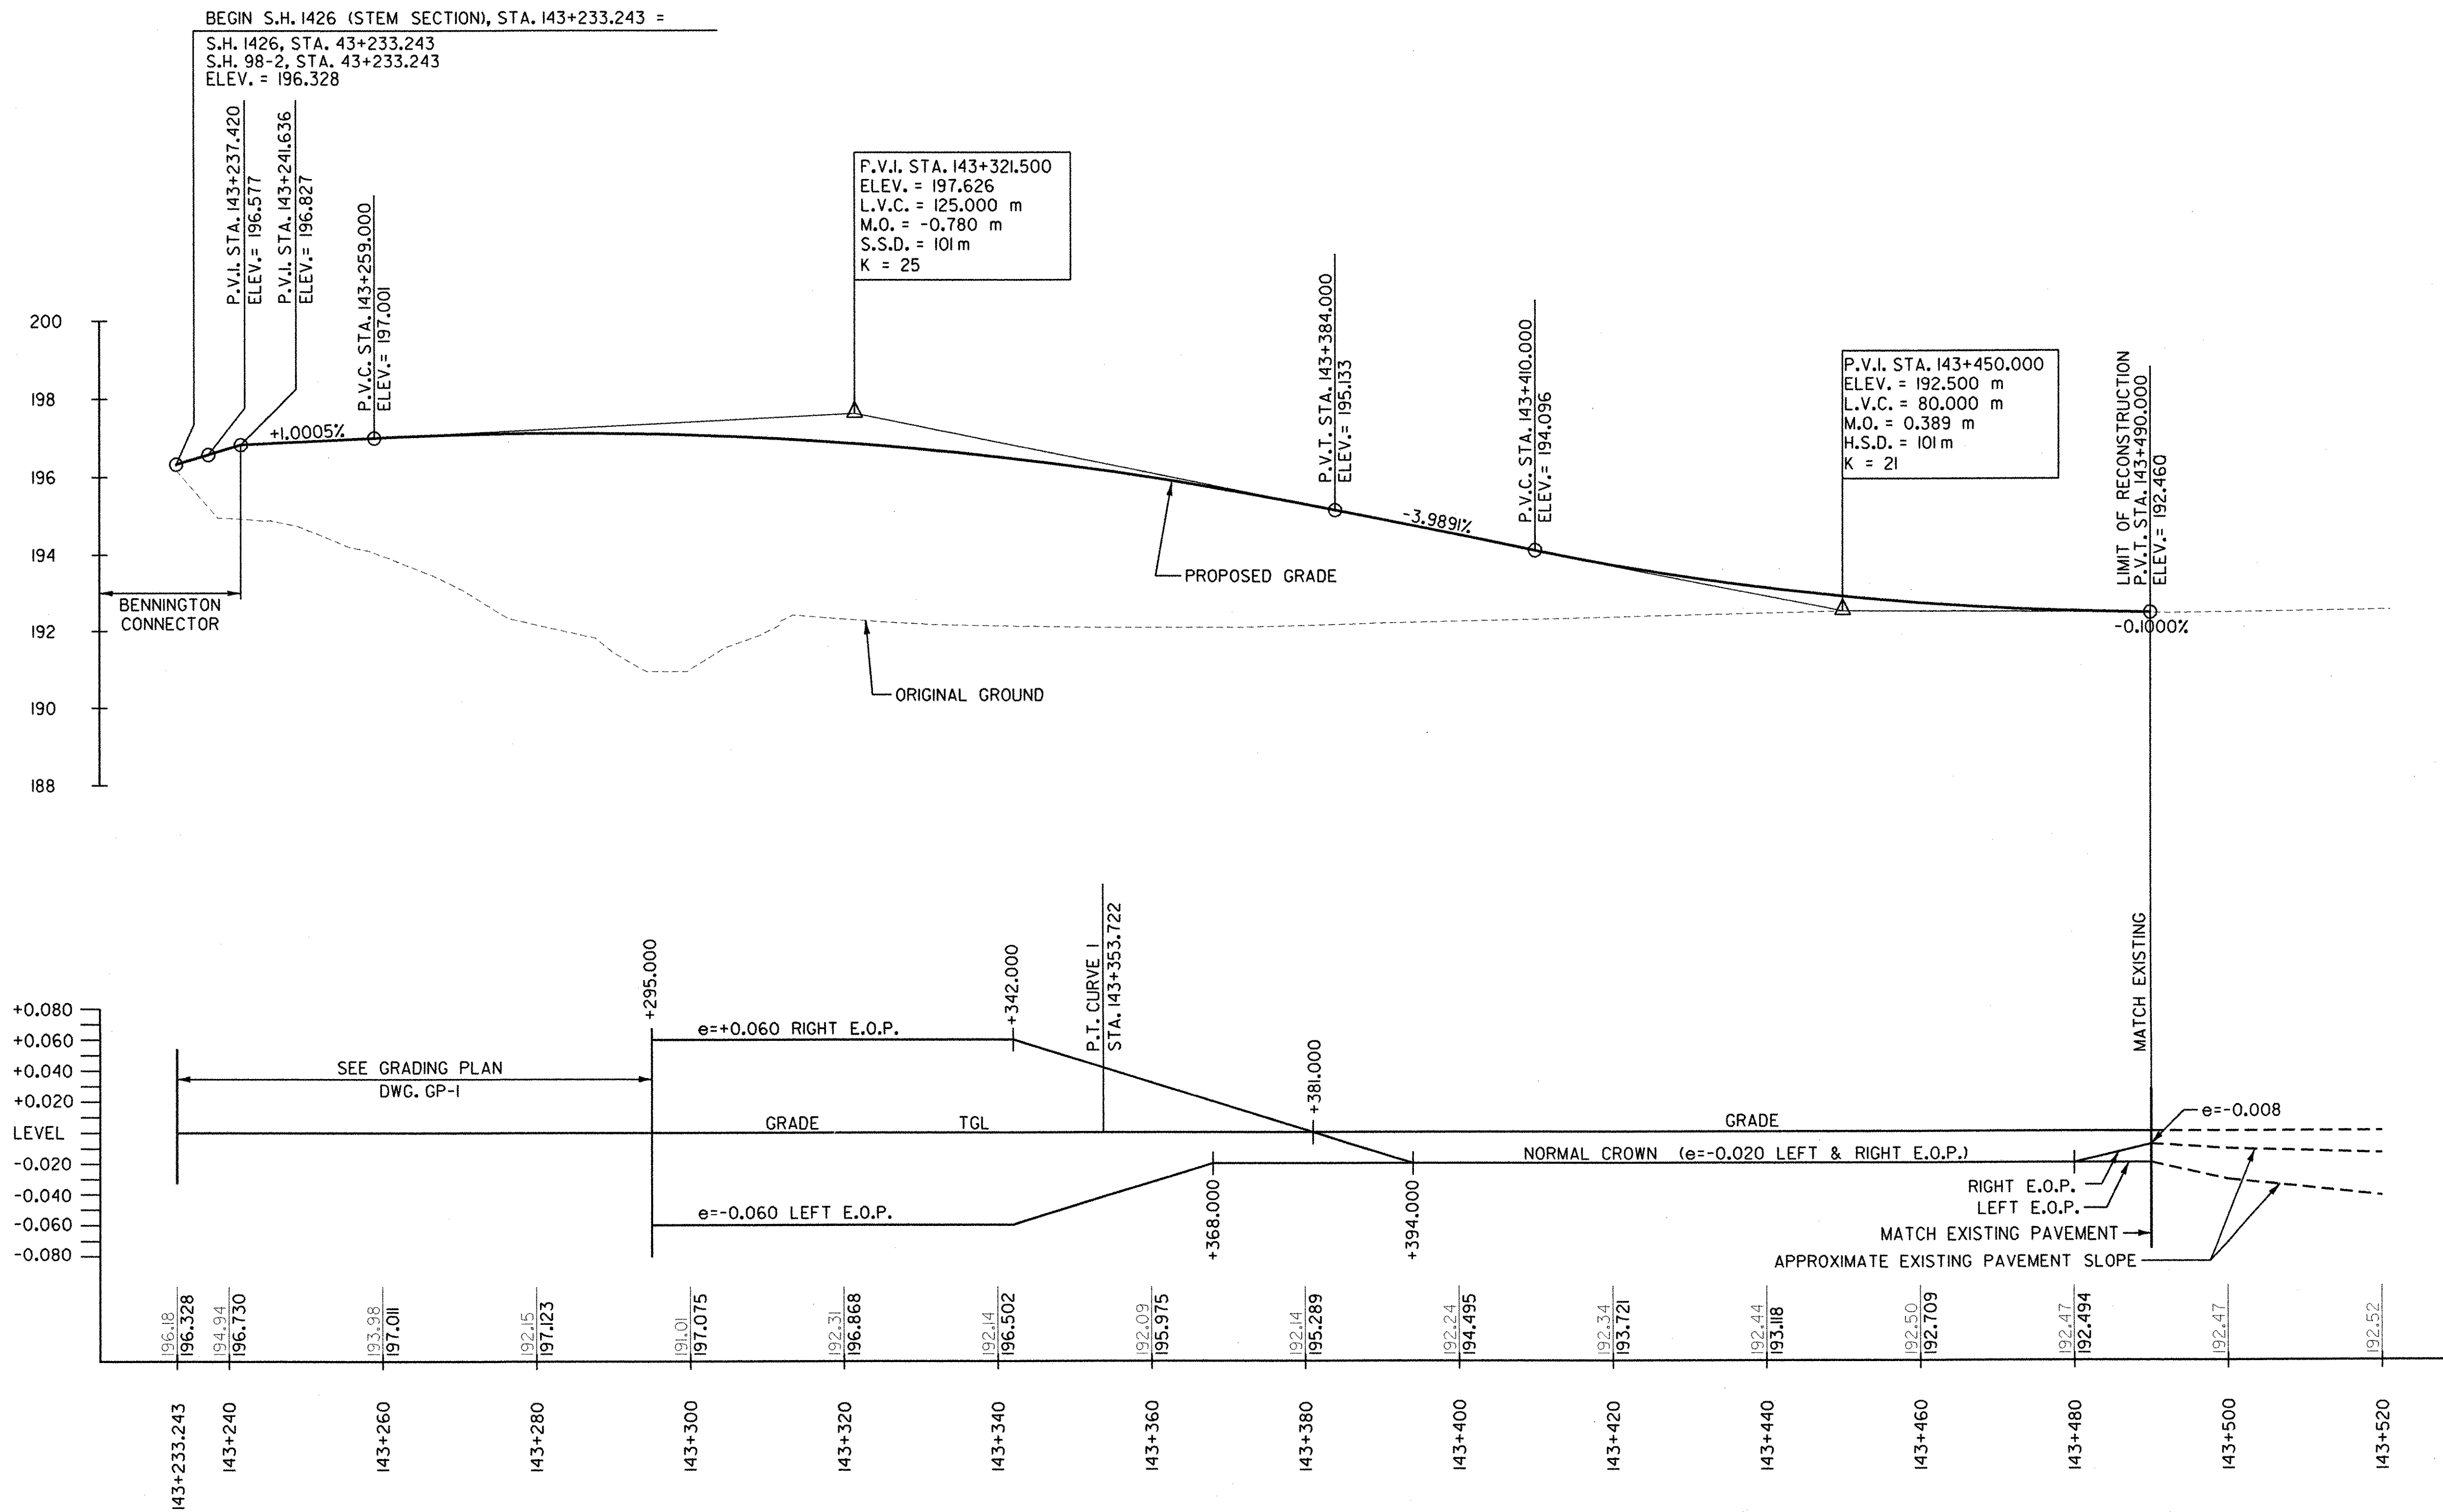

S.H. 1426 (STEM SECTION)

DRAINAGE LEGEND	
-----	PROPOSED PIPES AND STRUCTURES LEFT OF H.C.L.
=====	PROPOSED PIPES AND STRUCTURES RIGHT OF H.C.L.
- - - - -	PROPOSED SPECIAL DITCH

DATUM	
VERTICAL	NAVD 88
HORIZONTAL	NAD 83 (1992)

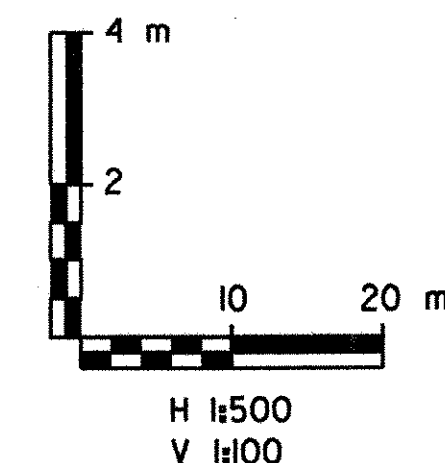

PROFILE S.H. 1426 (STEM SECTION)

SURVEYED BY	C.H.A. & V.S.E.	DATE	12/93
DESIGNED BY	D.W.E.	DATE	2/04
DRAWN BY	C.A.K.	DATE	2/04
CHECKED BY	T.P.K.	DATE	2/04
DESIGN FILE NO.	NYPRF3.DGN		
PROJ. NAME	BENNINGTON - HOOSICK D.P.I. 0146(1) C/1		
PROJ. NO.	P.I.N. 1306.60		
SHEET	57 OF 92	DWG NO.	PF-3