


FILE NAME = \\S:\GIS\road\contract\wopl\3.dgn
DATE/TIME = 2/23/2004 2:25
USER =

IN CHARGE OF I. KARI
DESIGNED BY D. EMERICH
CHECKED BY D. EMERICH
DRAFTED BY D. GOZALKOWSKI
CHECKED BY C. KAHLBAUGH
DATE 2/04



FED. ROAD REG. NO.	STATE	FEDERAL AID PROJECT NO.	SHEET NO.	TOTAL SHEETS
1	N.Y.	0146001	60	92
BENNINGTON CONNECTOR S.H. 98-2				
P.I.N. 1306.60				
WHITEHOUSE BRIDGE - VERMONT STATE LINE S.H. 1426				
RENSSELAER COUNTY				

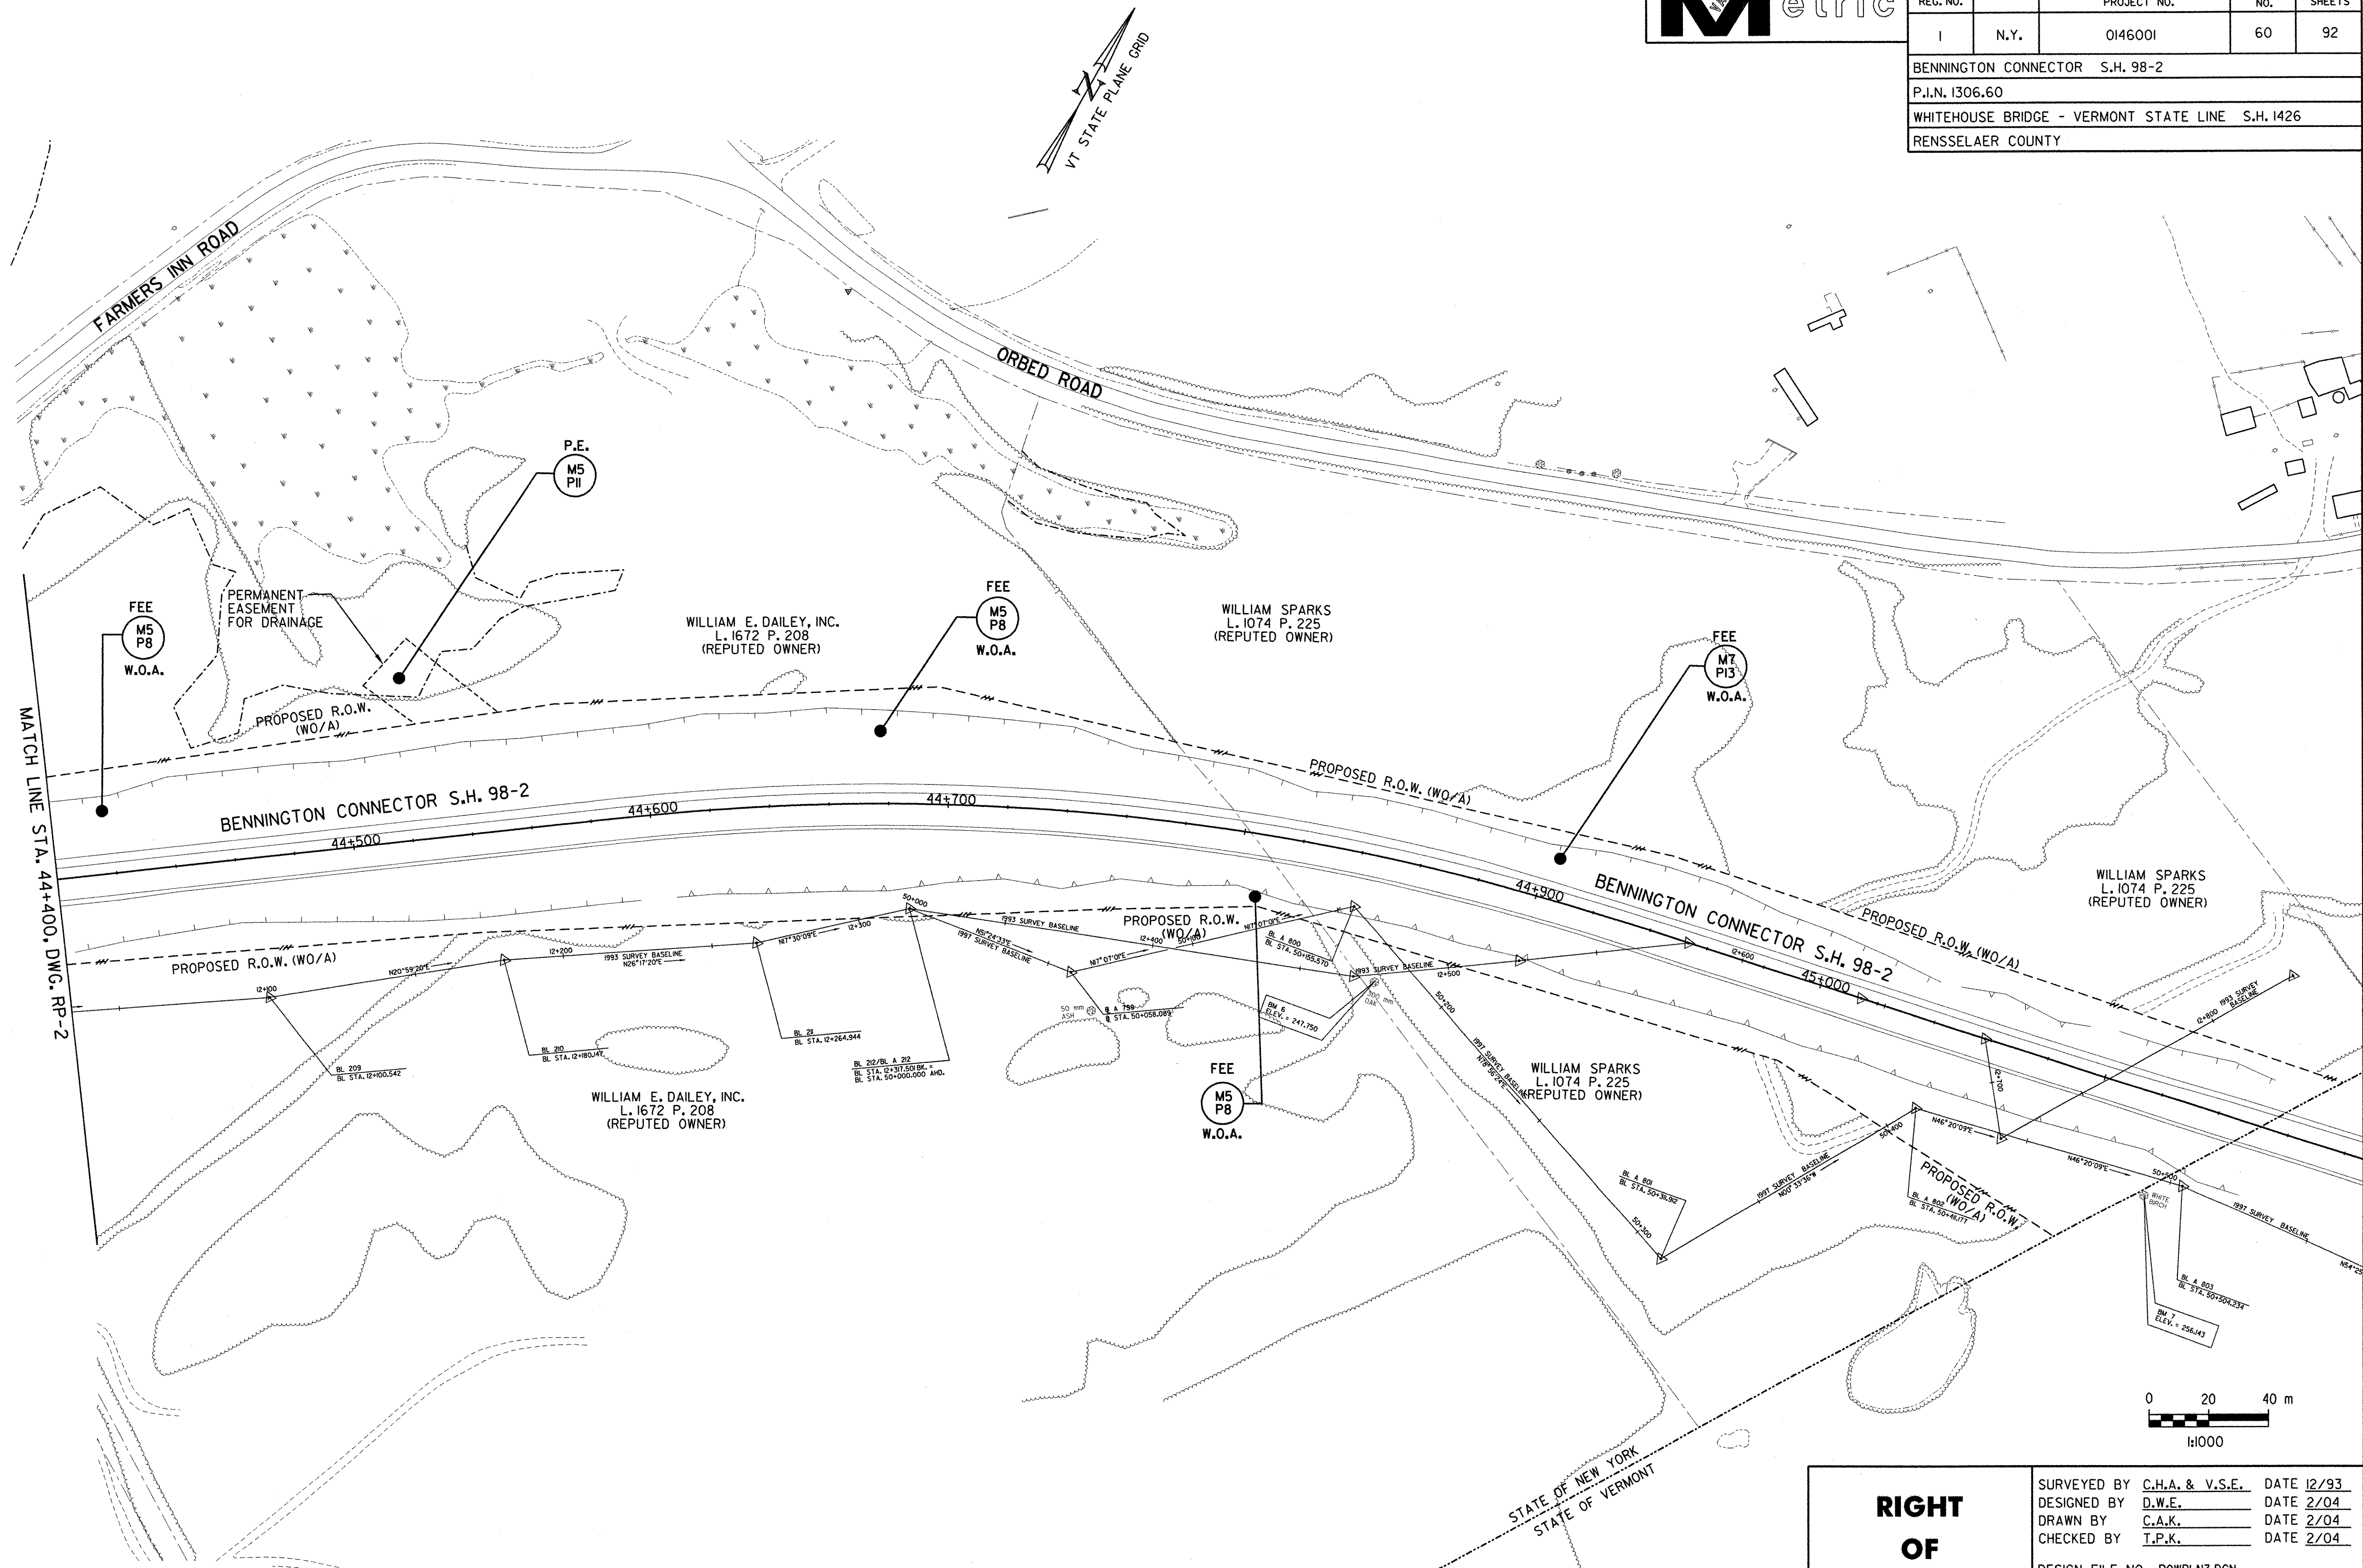

DATUM	
VERTICAL	NAVD 88
HORIZONTAL	NAD 83 (1992)

NOTE: THIS RIGHT-OF-WAY PLAN WAS GENERATED FOR CONSTRUCTION PURPOSES ONLY. IT IS BEING PROVIDED TO INDICATE PROPOSED TAKING LINES, MAP AND PARCEL NUMBERS, AND TABLES OF PROPOSED MONUMENTATION. THE OFFICIAL RIGHT-OF-WAY PLAN IS ON FILE AT THE N.Y.S.D.O.T. REGION 1 OFFICE.

RIGHT OF WAY PLAN

SURVEYED BY	C.H.A. & V.S.E.	DATE	12/93
DESIGNED BY	D.W.E.	DATE	2/04
DRAWN BY	C.A.K.	DATE	2/04
CHECKED BY	T.P.K.	DATE	2/04
DESIGN FILE NO. ROWPLN3.DGN			
PROJ. NAME	BENNINGTON - HOOSICK		
	D.P.I. 0146(1) C/1		
PROJ. NO.	P.I.N. 1306.60		
SHEET	60 OF 92	DWG NO.	RP-3