
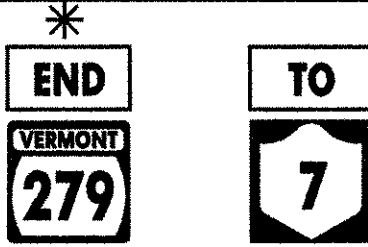
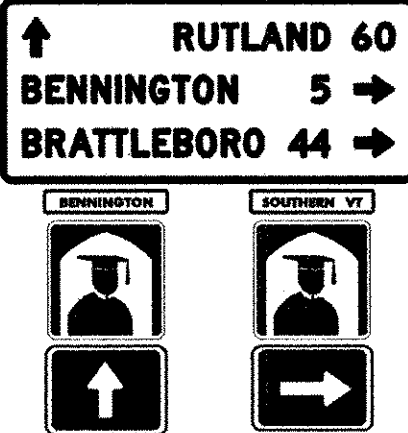
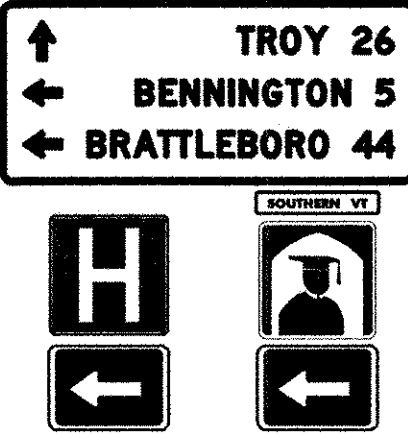


SIGNS TO BE INSTALLED						
ITEM NO.		SIGN SUPPORT, NUMBER REG'D PER SIGN	STATION LOCATION	TEXT	N.Y.S. M.U.T.C.D. NO.	APPROX. SIZE OF SIGN
SIGN PANEL	SIGN SUPPORT					
645.7102 M	645.81M	2	45+150.0, LT		M13-23X M13-21X M3-2X (MOD) M3-1X	600X300 600X300 750X600 600X600 (1.17 m²)
645.7102 M	645.81M	1	42+082.0, LT		W1-3C	750X750 (0.56 m²)
645.73 M	645.8106 M	2	43+180.0, RT		G1-3C M14-26X M14-26X M8-5C M8-5C M14-42X M14-42X	2400X1050 600X200 600X200 600X600 600X600 525X375 525X375 (3.87 m²)
645.7102 M	645.81M	2	43+265.0, RT 43+265.0, LT		R5-26C (MOD.)	900X900 (0.81 m²)
645.73 M	645.81M	1	143+320.0, LT		G1-2C	1950X750 (1.46 m²)
645.73 M	645.8106 M	2	43+340.0, LT		G1-3C M14-26X M11-1C M8-5C M14-41X M14-41X	2400X1050 600X200 600X600 600X600 525X375 525X375 (3.75 m²)
645.73 M	645.81M	2	44+960.0, LT		112-2C	1050X750 (0.79 m²)
645.7102 M	645.81M	1	143+490.0, RT		W7-13C	300X900 (0.27 m²)

SIGNS TO BE REMOVED

ITEM NO.	STATION LOCATION	TEXT
647.01M	43+081.0, LT	
647.02 M	43+112.0, LT	

* PAYMENT FOR ALL VERMONT ROUTES 279 AND 9 SIGNS WILL BE MADE UNDER N.Y.S. M.U.T.C.D. NO. AND SIZE SHOWN. HOWEVER, SIGN MATERIALS, COLORS, LETTERING AND SPECIFICATIONS SHALL MEET THE REQUIREMENTS OF VERMONT STANDARD SHEET E-1368M INCLUDED IN THE SPECIAL PROVISIONS.

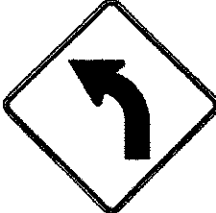

FED. ROAD REG. NO.	STATE	FEDERAL AID PROJECT NO.	SHEET NO.	TOTAL SHEETS
1	N.Y.	0146001	62	92
BENNINGTON CONNECTOR S.H. 98-2				
P.I.N. 1306.60				
WHITEHOUSE BRIDGE - VERMONT STATE LINE S.H. 1426				
RENSSELAER COUNTY				

NOTE:
ALL DIMENSIONS IN MILLIMETERS
UNLESS OTHERWISE NOTED.

SIGN TEXT
DATA

SURVEYED BY	C.H.A. & V.S.E.	DATE	12/93
DESIGNED BY	D.W.E.	DATE	2/04
DRAWN BY	C.A.K.	DATE	2/04
CHECKED BY	I.P.K.	DATE	2/04
DESIGN FILE NO. NYSTD1.DGN			
PROJ. NAME BENNINGTON - HOOSICK D.P.I. 0146(1) C/1			
PROJ. NO. P.I.N. 1306.60			
SHEET 62 OF 92		DWG NO. STD-2	